

PART OF N.E. 1/4 SEC. 22, T.5N., R.2W., S.L.B. & M.
MEADOWLANE SUBDIVISION NO. 4
 IN ROY CITY


250

TAXING UNIT: 41

PREFIX: 09-250

SCALE 1" = 50'

SEE PAGE 240

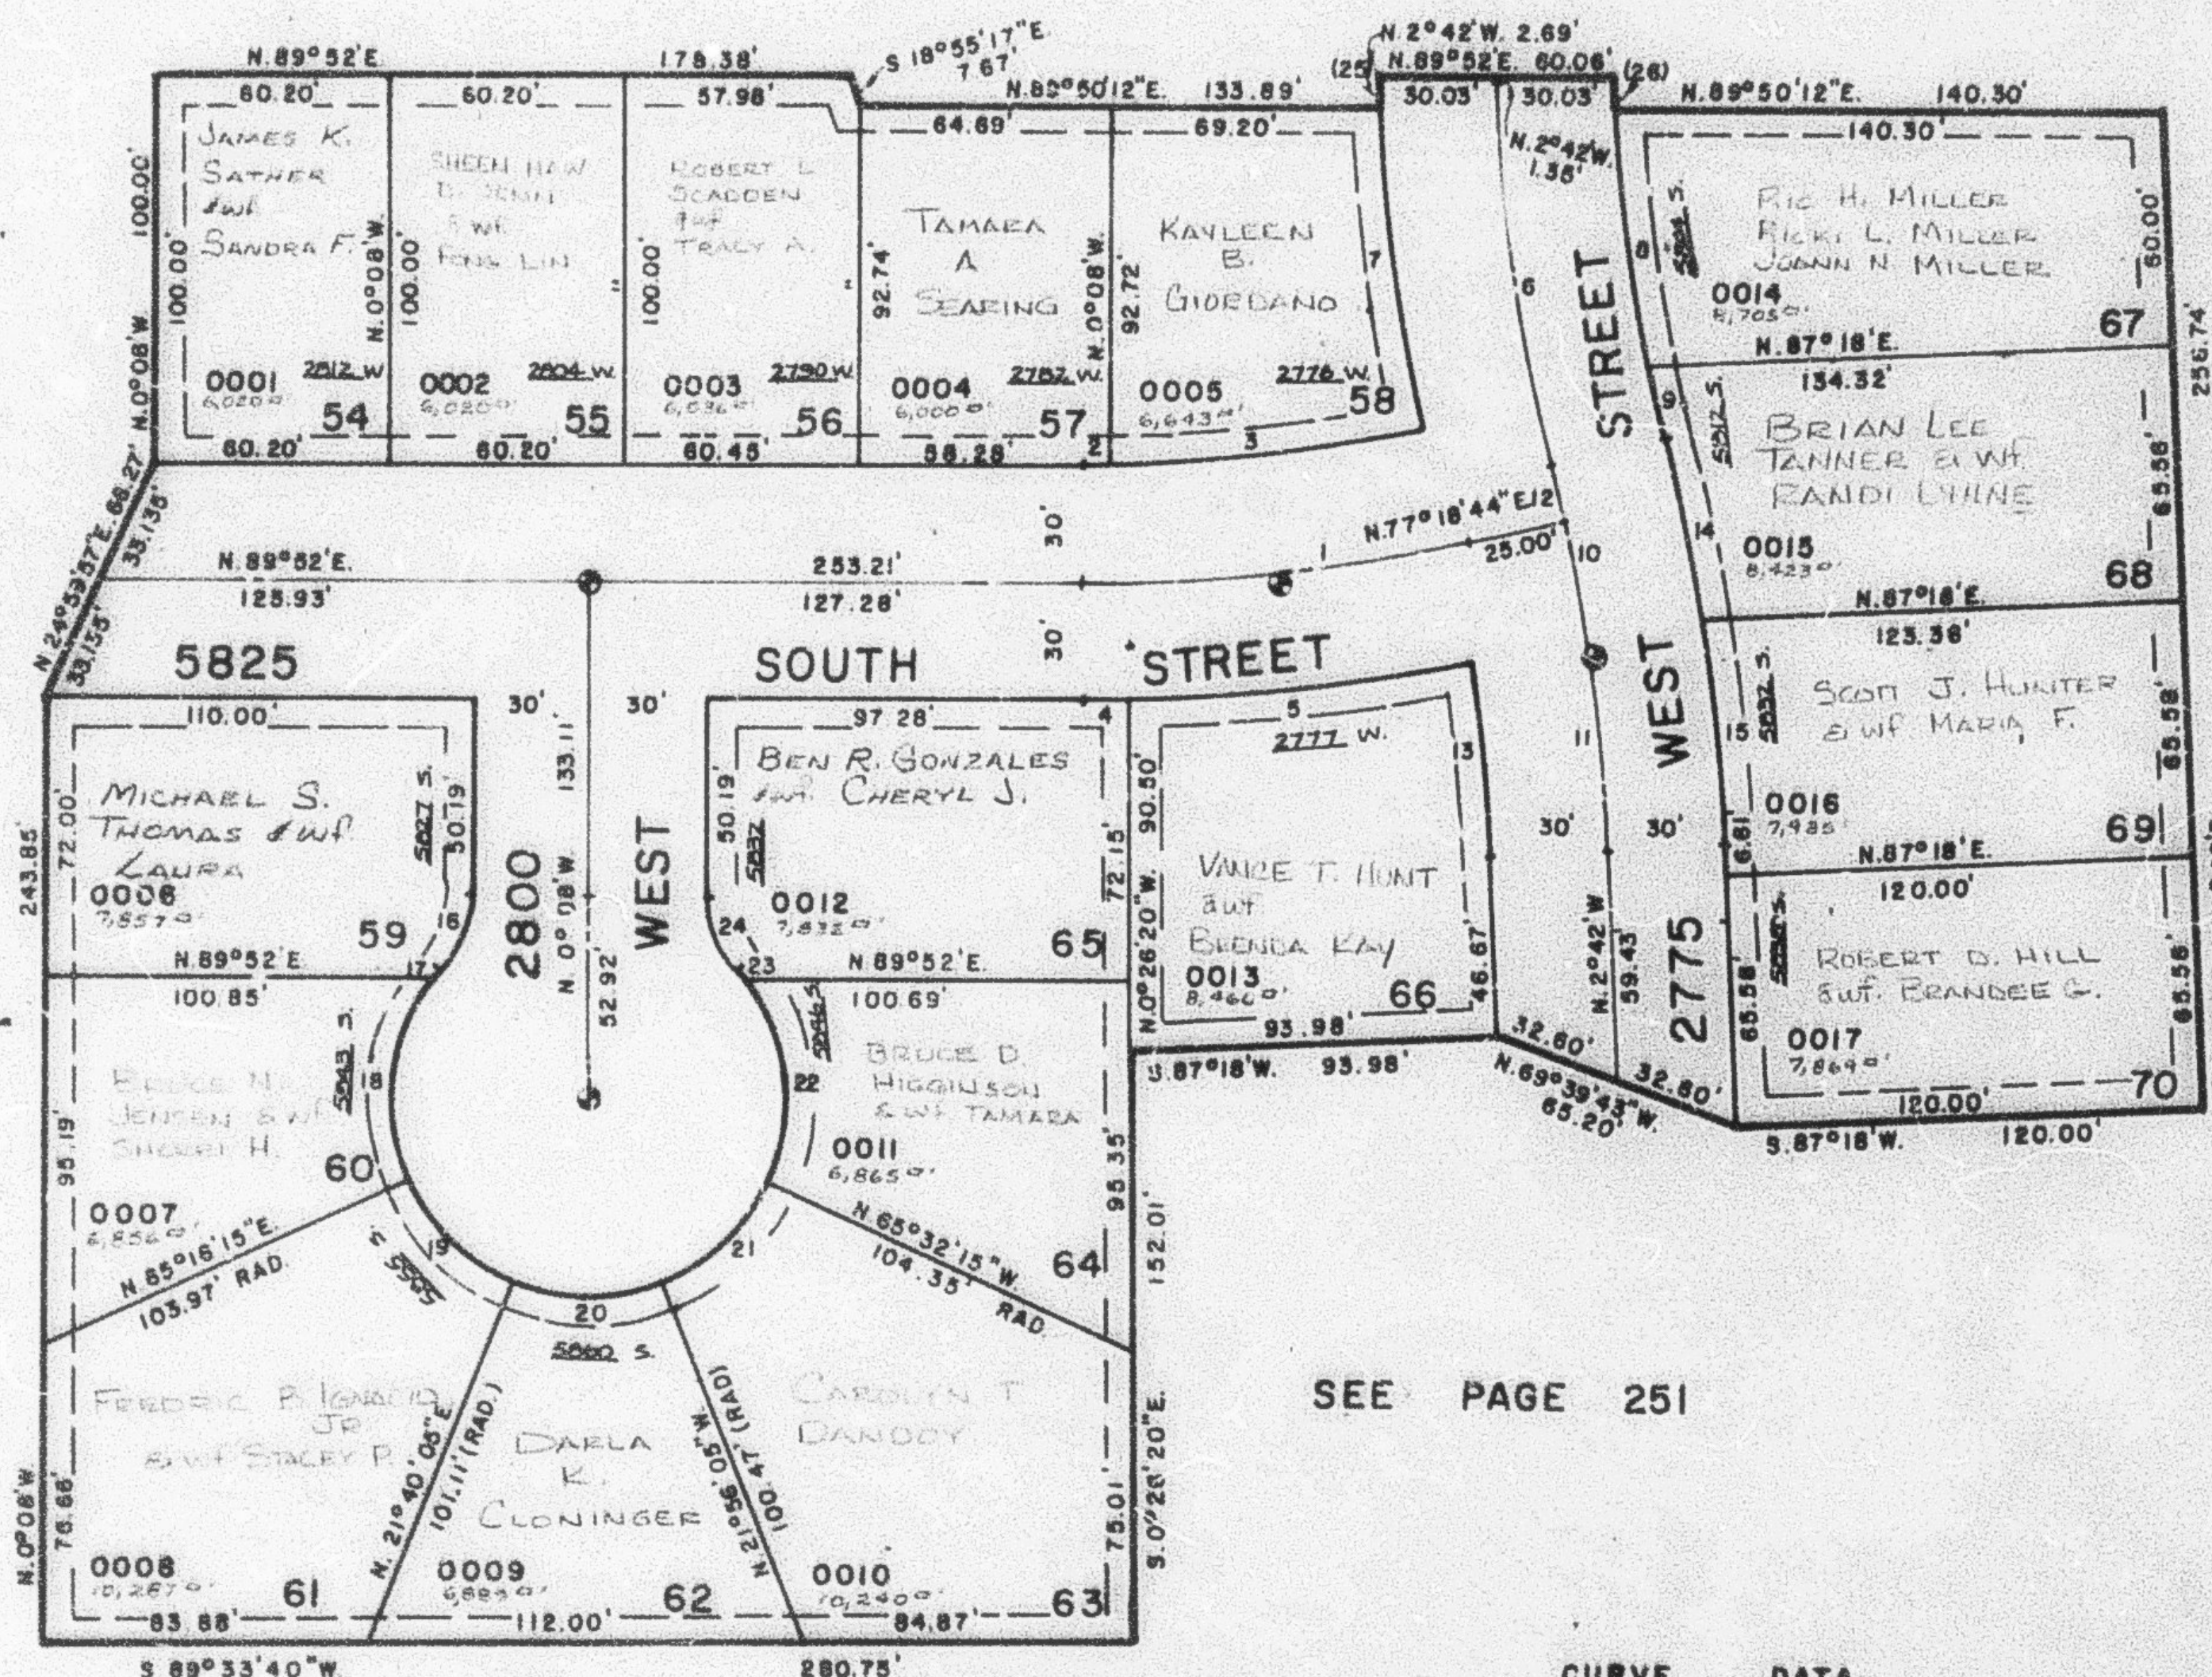

SEE PAGE 246

SEE PAGE 85-1

SEE PAGE 251

CURVE DATA

SEE PAGE 251

7' UTILITY & DRAINAGE EASEMENTS
 EACH SIDE OF PROPERTY LINE AS
 INDICATED BY DASHED LINE.

FOR COMPLETE ENG. DATA
 SEE ORIG. DED. PLAT IN
 BOOK 25, PAGE 38.

⊙ INDICATES SURVEY MONUMENT
 TO BE SET.

1 R=454.55' Δ=12°33'16" L=99.60' LC=99.40' T=50.00'	2 R=424.55' Δ=10°51'53" L=64.1' LC=54.1'	3 R=424.55' Δ=10°57'31" L=11.20' LC=11.08'	4 R=484.55' Δ=10°26'21" L=12.17' LC=12.17'	5 R=484.55' Δ=10°24'31" L=86.02' LC=87.90'	6 R=489.47' Δ=11°59'55" L=99.65' LC=99.48'	7 R=519.47' Δ=9°20'16" L=84.66' LC=84.67'	8 R=459.47' Δ=8°17'43" L=86.63' LC=86.47'
	S. 89°26'03"W.	S. 63°31'21"W.	N. 89°08'50"E.	N. 83°13'24"E.	50.00'	S. 7°52'E.	N. 7°44'53"
9 R=459.47' Δ=2°28'30" L=19.85' LC=19.85' T=50.00'	10 R=489.47' Δ=11°39'55" L=99.65' LC=99.48'	11 R=489.47' Δ=9°59'16" L=85.33' LC=85.22'	12 R=489.47' Δ=1°40'39" L=14.33' LC=14.33'	13 R=459.47' Δ=6°14'56" L=50.11' LC=50.09'	14 R=519.47' Δ=5°06'48" L=46.68' LC=46.65'	15 R=519.47' Δ=6°31'07" L=59.10' LC=58.07'	16 R=30.00' Δ=41°24'35" L=21.66' LC=21.21'
	N. 13°07'40"W.	S. 7°41'38"E.	S. 13°31'36"E.	S. 5°49'28"E.	N. 11°47'30"W.	N. 5°57'33"W.	S. 20°34'17"W.
18 R=50.00' Δ=63°04' L=55.04' LC=52.32'	19 R=50.00' Δ=43°36'10" L=38.05' LC=37.14'	20 R=50.00' Δ=47°36'10" L=38.05' LC=37.14'	21 R=50.00' Δ=43°36'10" L=38.05' LC=37.14'	22 R=50.00' Δ=63°04' L=55.04' LC=52.32'	23 R=50.00' Δ=2°28'30" L=19.85' LC=19.85'	24 R=30.00' Δ=41°24'35" L=21.66' LC=21.21'	25 R=519.47' Δ=0°29'02" L=4.81' LC=4.81'
	S. 6°48'15"W.	S. 46°31'50"E.	N. 89°52'E.	N. 48°15'50"W.	N. 7°04'15"W.	N. 40°04'25"W.	N. 20°50'17"W.
					N. 2°55'56"W.	N. 2°55'56"W.	S. 3°08'50"E.