

PART OF N.E. 1/4 SEC. 22, T.5N., R.2W., S.L.B. & M.
MEADOWLANE SUBDIVISION NO. 4

250

TAXING UNIT: 41

IN ROY CITY


PREFIX: 09-250

SCALE 1" = 50'

SEE PAGE 240

SEE PAGE 246

SEE PAGE 85-1

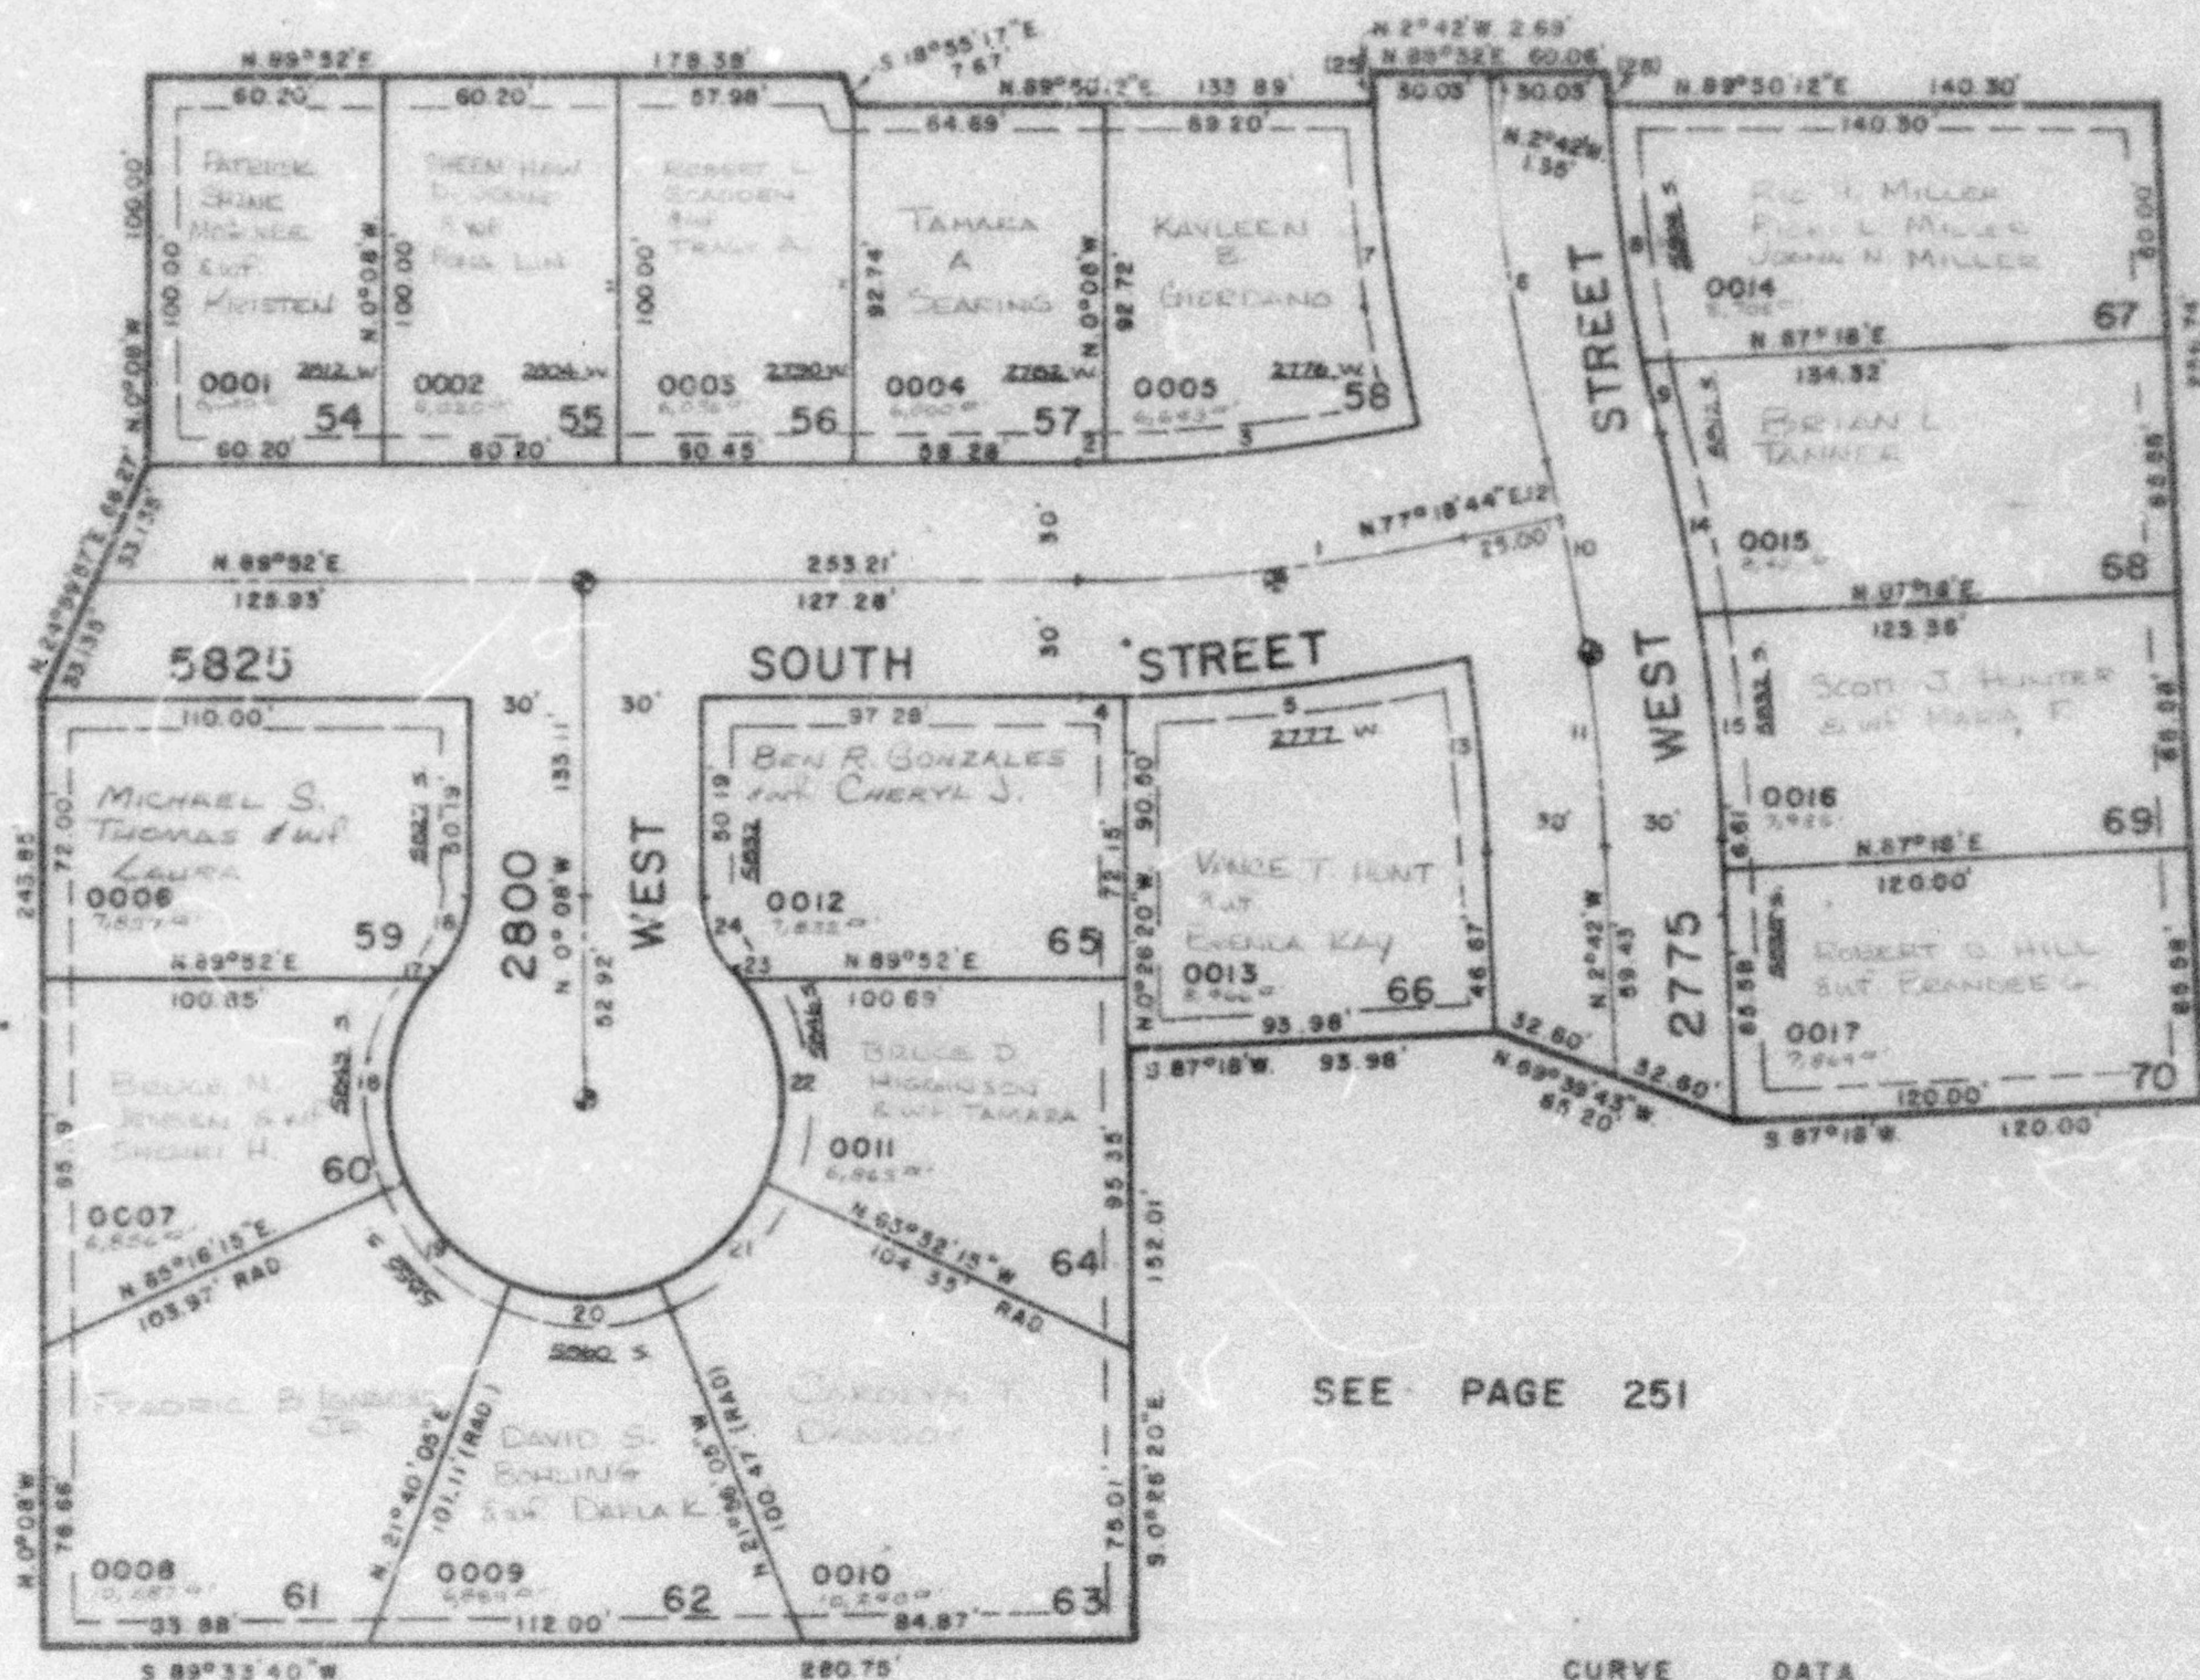

SEE PAGE 251

SEE PAGE 251

7' UTILITY & DRAINAGE EASEMENTS
EACH SIDE OF PROPERTY LINE AS
INDICATED BY DASHED LINE.

FOR COMPLETE ENG. DATA
SEE ORIG. DED. PLAT IN
BOOK 25, PAGE 38.

⊙ INDICATES SURVEY MONUMENT
TO BE SET.

CURVE DATA

1	2	3	4	5	6	7	8	
R=454.55'	424.55'	424.55'	484.55'	484.55'	489.47'	519.47'	459.47'	
Δ=12°33'16"	0°51'55"	10°57'31"	1°26'21"	10°24'31"	11°39'55"	9°30'16"	8°17'44"	
L=99.80'	6.41'	81.20'	12.17'	88.02'	99.65'	84.66'	66.53'	
LC=99.40'	6.41'	81.08'	12.17'	87.90'	99.48'	84.57'	66.47'	
T=50.00'	5.88°26'03"W	5.82°51'21"W	N.89°08'50"E	N.83°13'24"E	50.00'	5.7°52'E	N.7°44'35"	
9	10	11	12	13	14	15	16	17
R=459.47'	489.47'	489.47'	489.47'	489.47'	519.47'	519.47'	30.00'	50.00'
Δ=2°28'30"	10°39'55"	9°59'16"	1°40'39"	6°14'56"	5°08'48"	6°31'07"	41°24'35"	2°56'20"
L=19.85'	99.65'	85.33'	14.33'	50.11'	46.86'	59.10'	21.88'	2.57'
LC=19.65'	99.48'	85.22'	14.33'	50.09'	46.85'	59.07'	21.81'	2.56'
N.13°07'40"W	50.00'	5.7°41'38"E	5.15°31'36"E	5.5°49'28"E	N.11°47'30"W	N.5°57'35"W	5.20°34'17"W	5.32°46'28"W
T=	50.00'							
18	19	20	21	22	23	24	25	26
R=50.00'	50.00'	50.00'	50.00'	50.00'	50.00'	50.00'	519.47'	489.47'
Δ=63°04'	43°36'10"	43°36'10"	43°36'10"	83°04'	2°56'20"	41°24'35"	0°59'58"	0°52'41"
L=55.04'	58.05'	58.05'	58.05'	55.04'	2.87'	21.88'	4.51'	7.17'
LC=52.32'	57.14'	57.14'	57.14'	52.30'	2.56'	21.21'	4.51'	7.17'
S.6°48'15"W	5.46°31'50"E	N.89°52'E	N.46°15'50"E	N.7°41'15"W	N.40°04'25"W	N.20°50'17"W	N.2°56'56"W	5.3°08'10"E