

PART OF N.E. 1/4 SEC. 22, T. 5 N., R. 2 W., S. 1. B. 9 N.
MEADOWLANE SUBDIVISION NO. 5

251

TAXING UNIT: 41

PREFIX: 09-251


LOTS 71 TO 90
 IN ROY CITY
 SCALE 1" = 50'

EXCEPT WHERE OTHERWISE
 SHOWN ALL LOTS OWNED
 BY: WOODSIDE CORP.

SEE PAGE 250

SEE PAGE
 85-1

SEE
 PAGE
 246

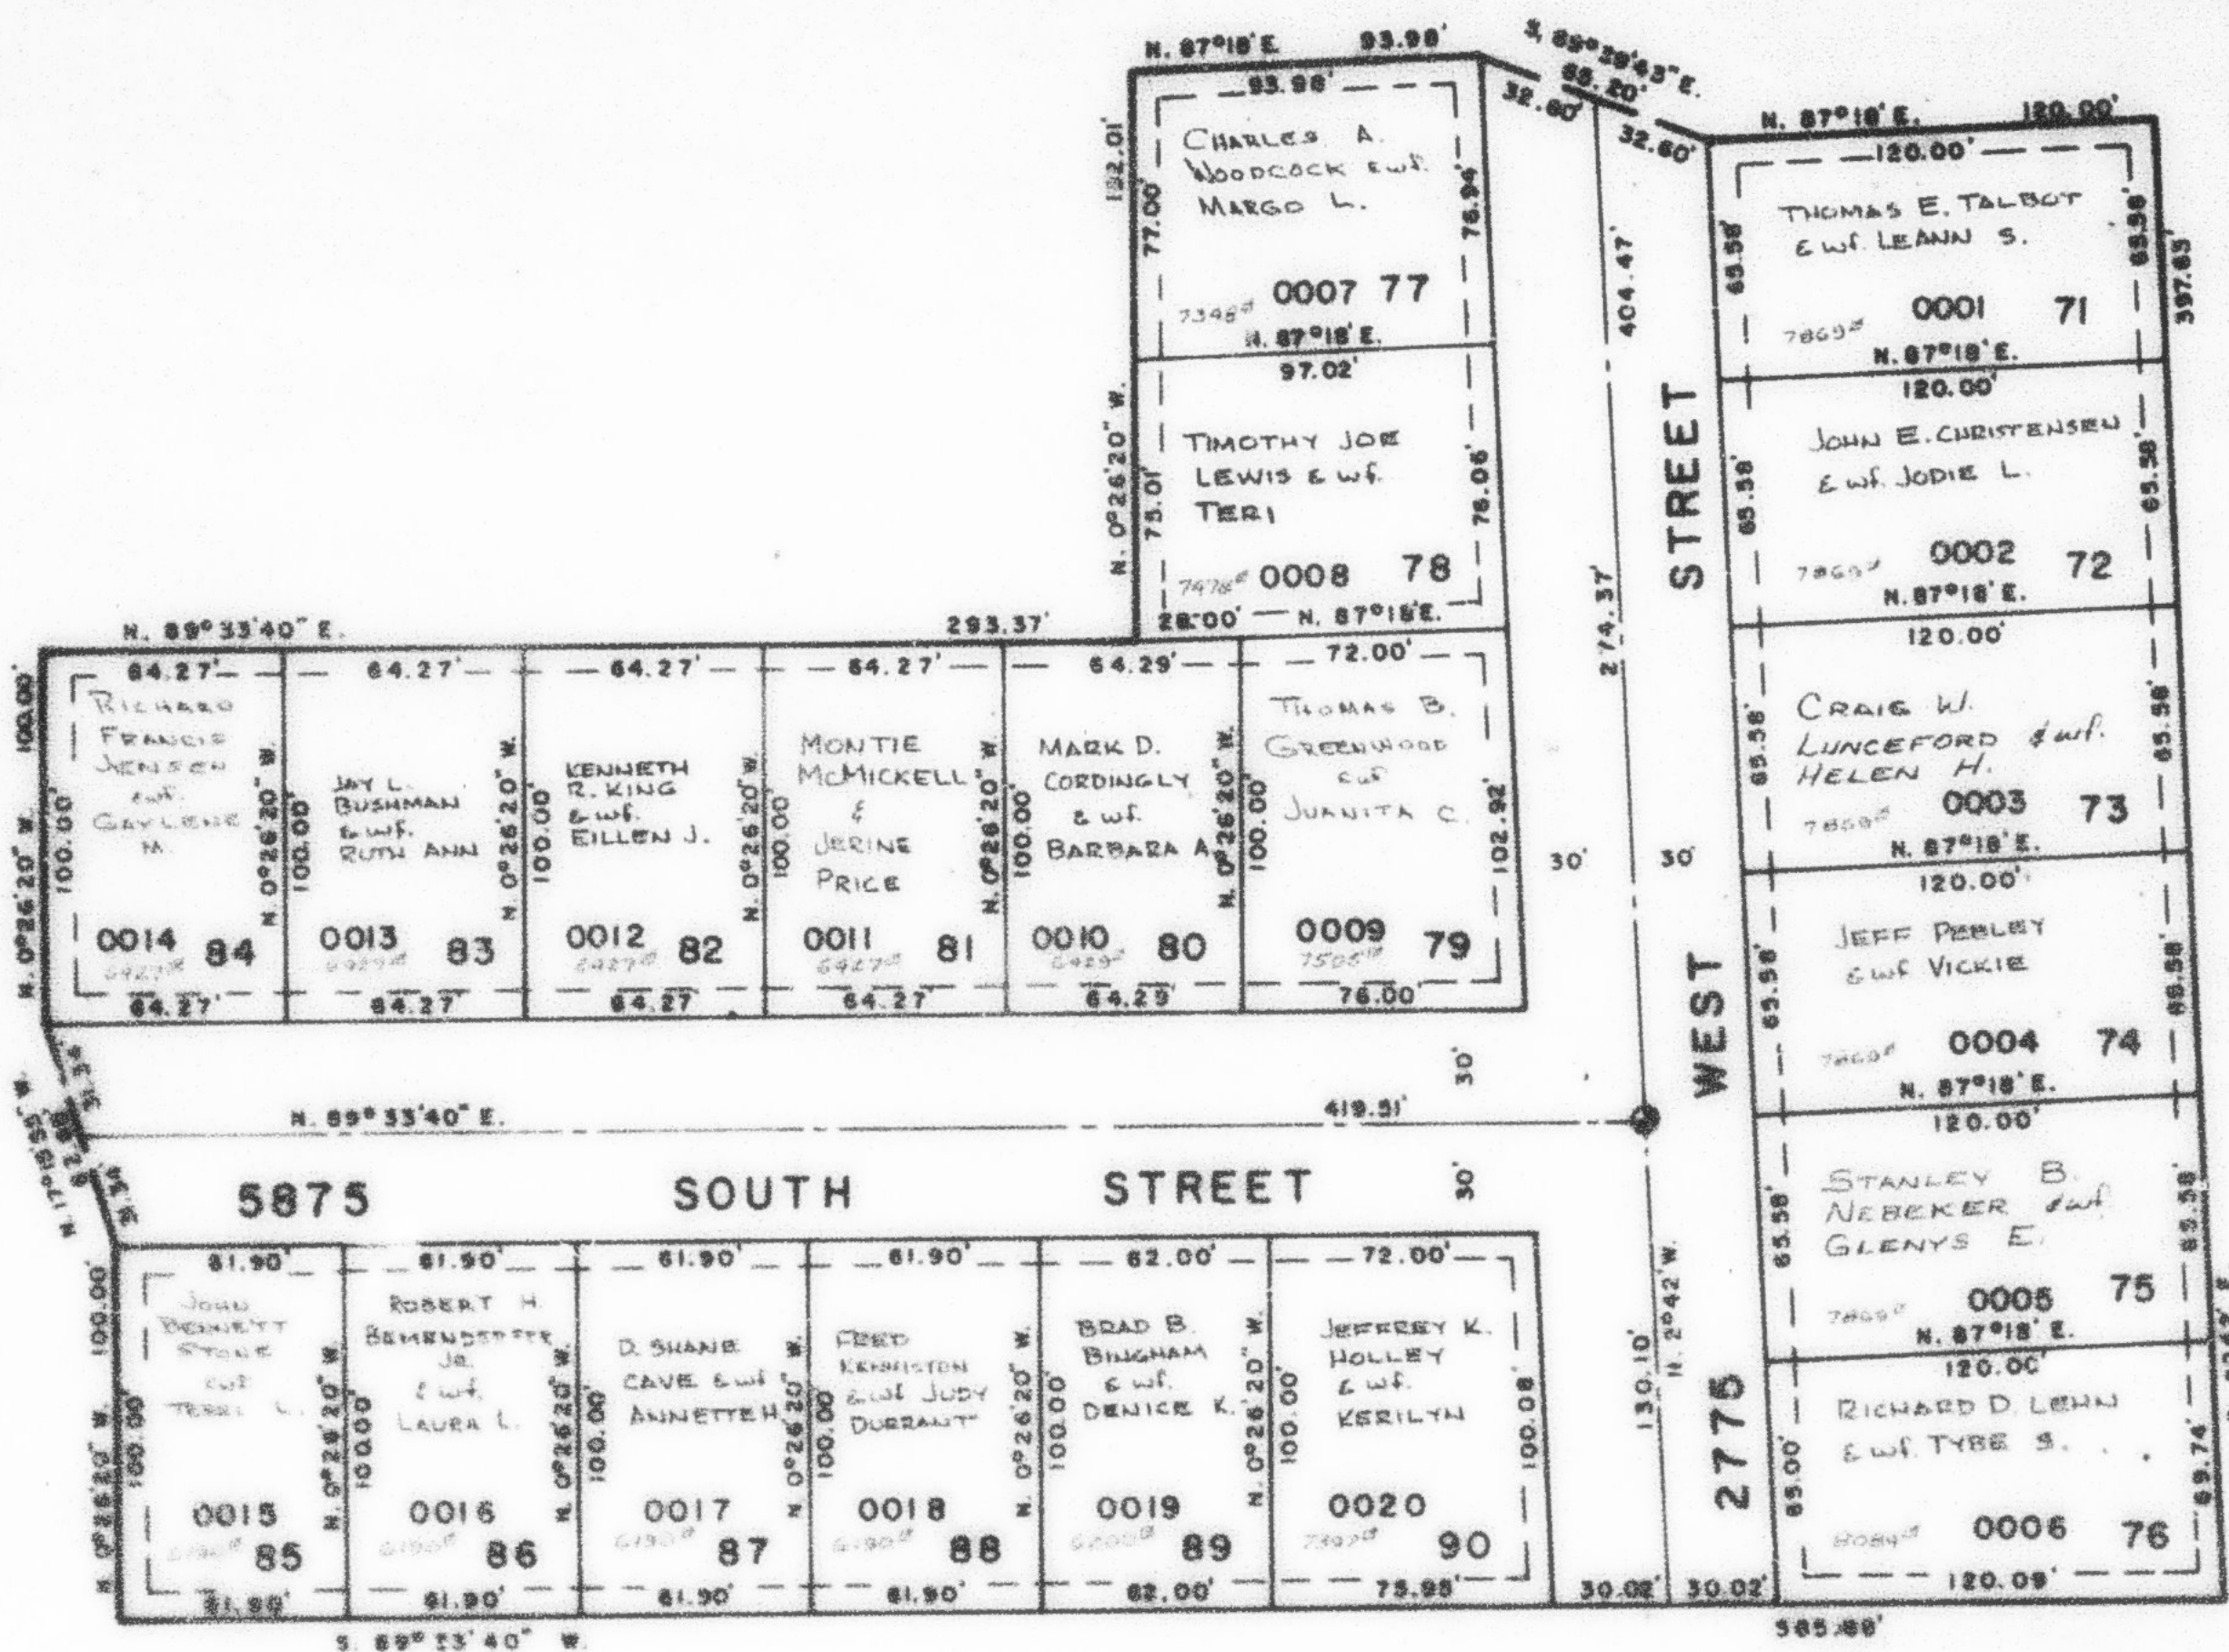

7 UTILITY & DRAINAGE EASEMENTS
 EACH SIDE OF PROPERTY LINE AS
 INDICATED BY DASHED LINES.

SEE PAGE 85-1

FOR COMPLETE ENG. DATA
 SEE ORIG. DED. PLAT IN
 BOOK 25, PAGE 39.

INDICATES SURVEY MONUMENT TO BE SET.