

PART OF N.E. 1/4 SEC. 22, T. 5 N., R. 2 W., S. L. B. & M.
MEADOWLANE SUBDIVISION NO. 5

251

TAXING UNIT: 41

PREFIX: 09-251


LOTS 71 TO 90

IN ROY CITY

SCALE 1" = 50'

EXCEPT WHERE OTHERWISE
 SHOWN ALL LOTS OWNED
 BY WOODSIDE LOAN

SEE PAGE 250

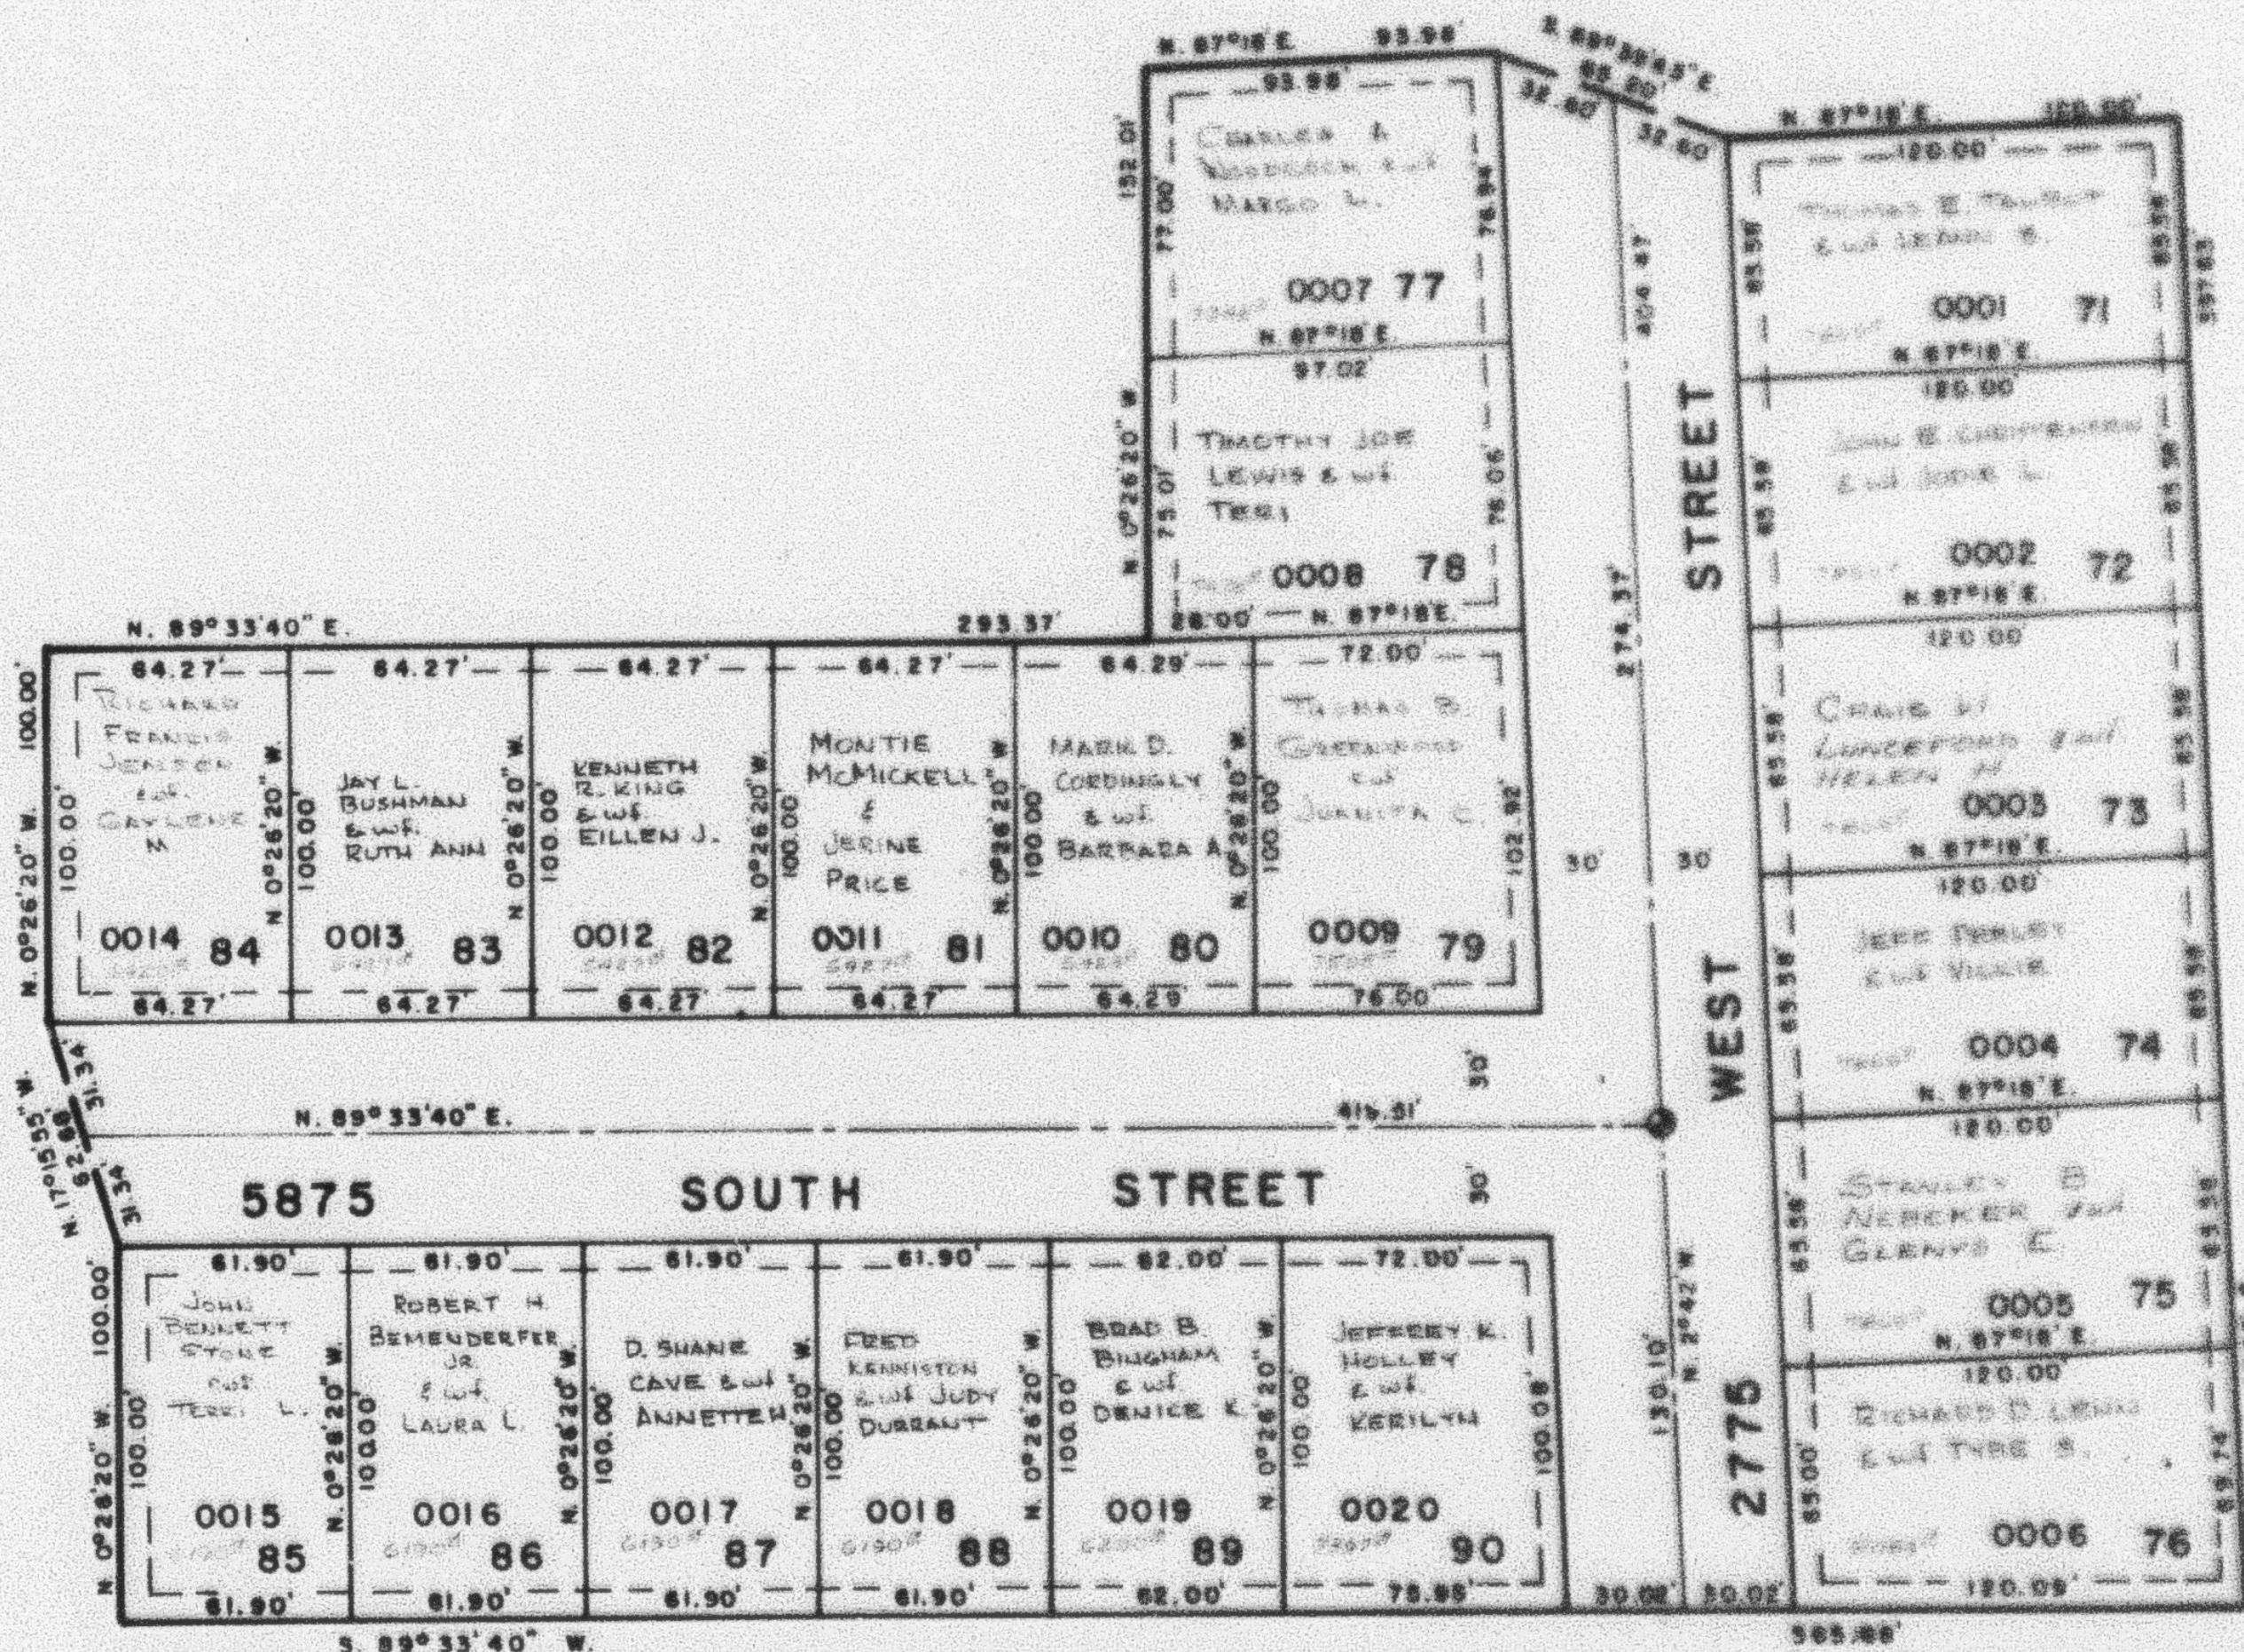

SEE PAGE 85-1

SEE PAGE 246

7' UTILITY & DRAINAGE EASEMENTS
 EACH SIDE OF PROPERTY LINE AS
 INDICATED BY DASHED LINES.

SEE PAGE 85-1

FOR COMPLETE ENG. DATA
 SEE ORIG. DED. PLAT IN
 BOOK 25, PAGE 39.

● INDICATES SURVEY MONUMENT TO BE SET.