

PART OF N.E. 1/4 SEC. 22, T. 5 N., R. 2 W., S. L. B. & M.
MEADOWLANE SUBDIVISION NO. 5

251


TAXING UNIT: 41

PREFIX: 09-251

LOTS 71 TO 90
 IN ROY CITY
 SCALE 1" = 50

EXCEPT WHERE OTHERWISE
 SHOWN ALL LOTS OWNED
 BY: WOODSIDE CORP.

SEE PAGE 250

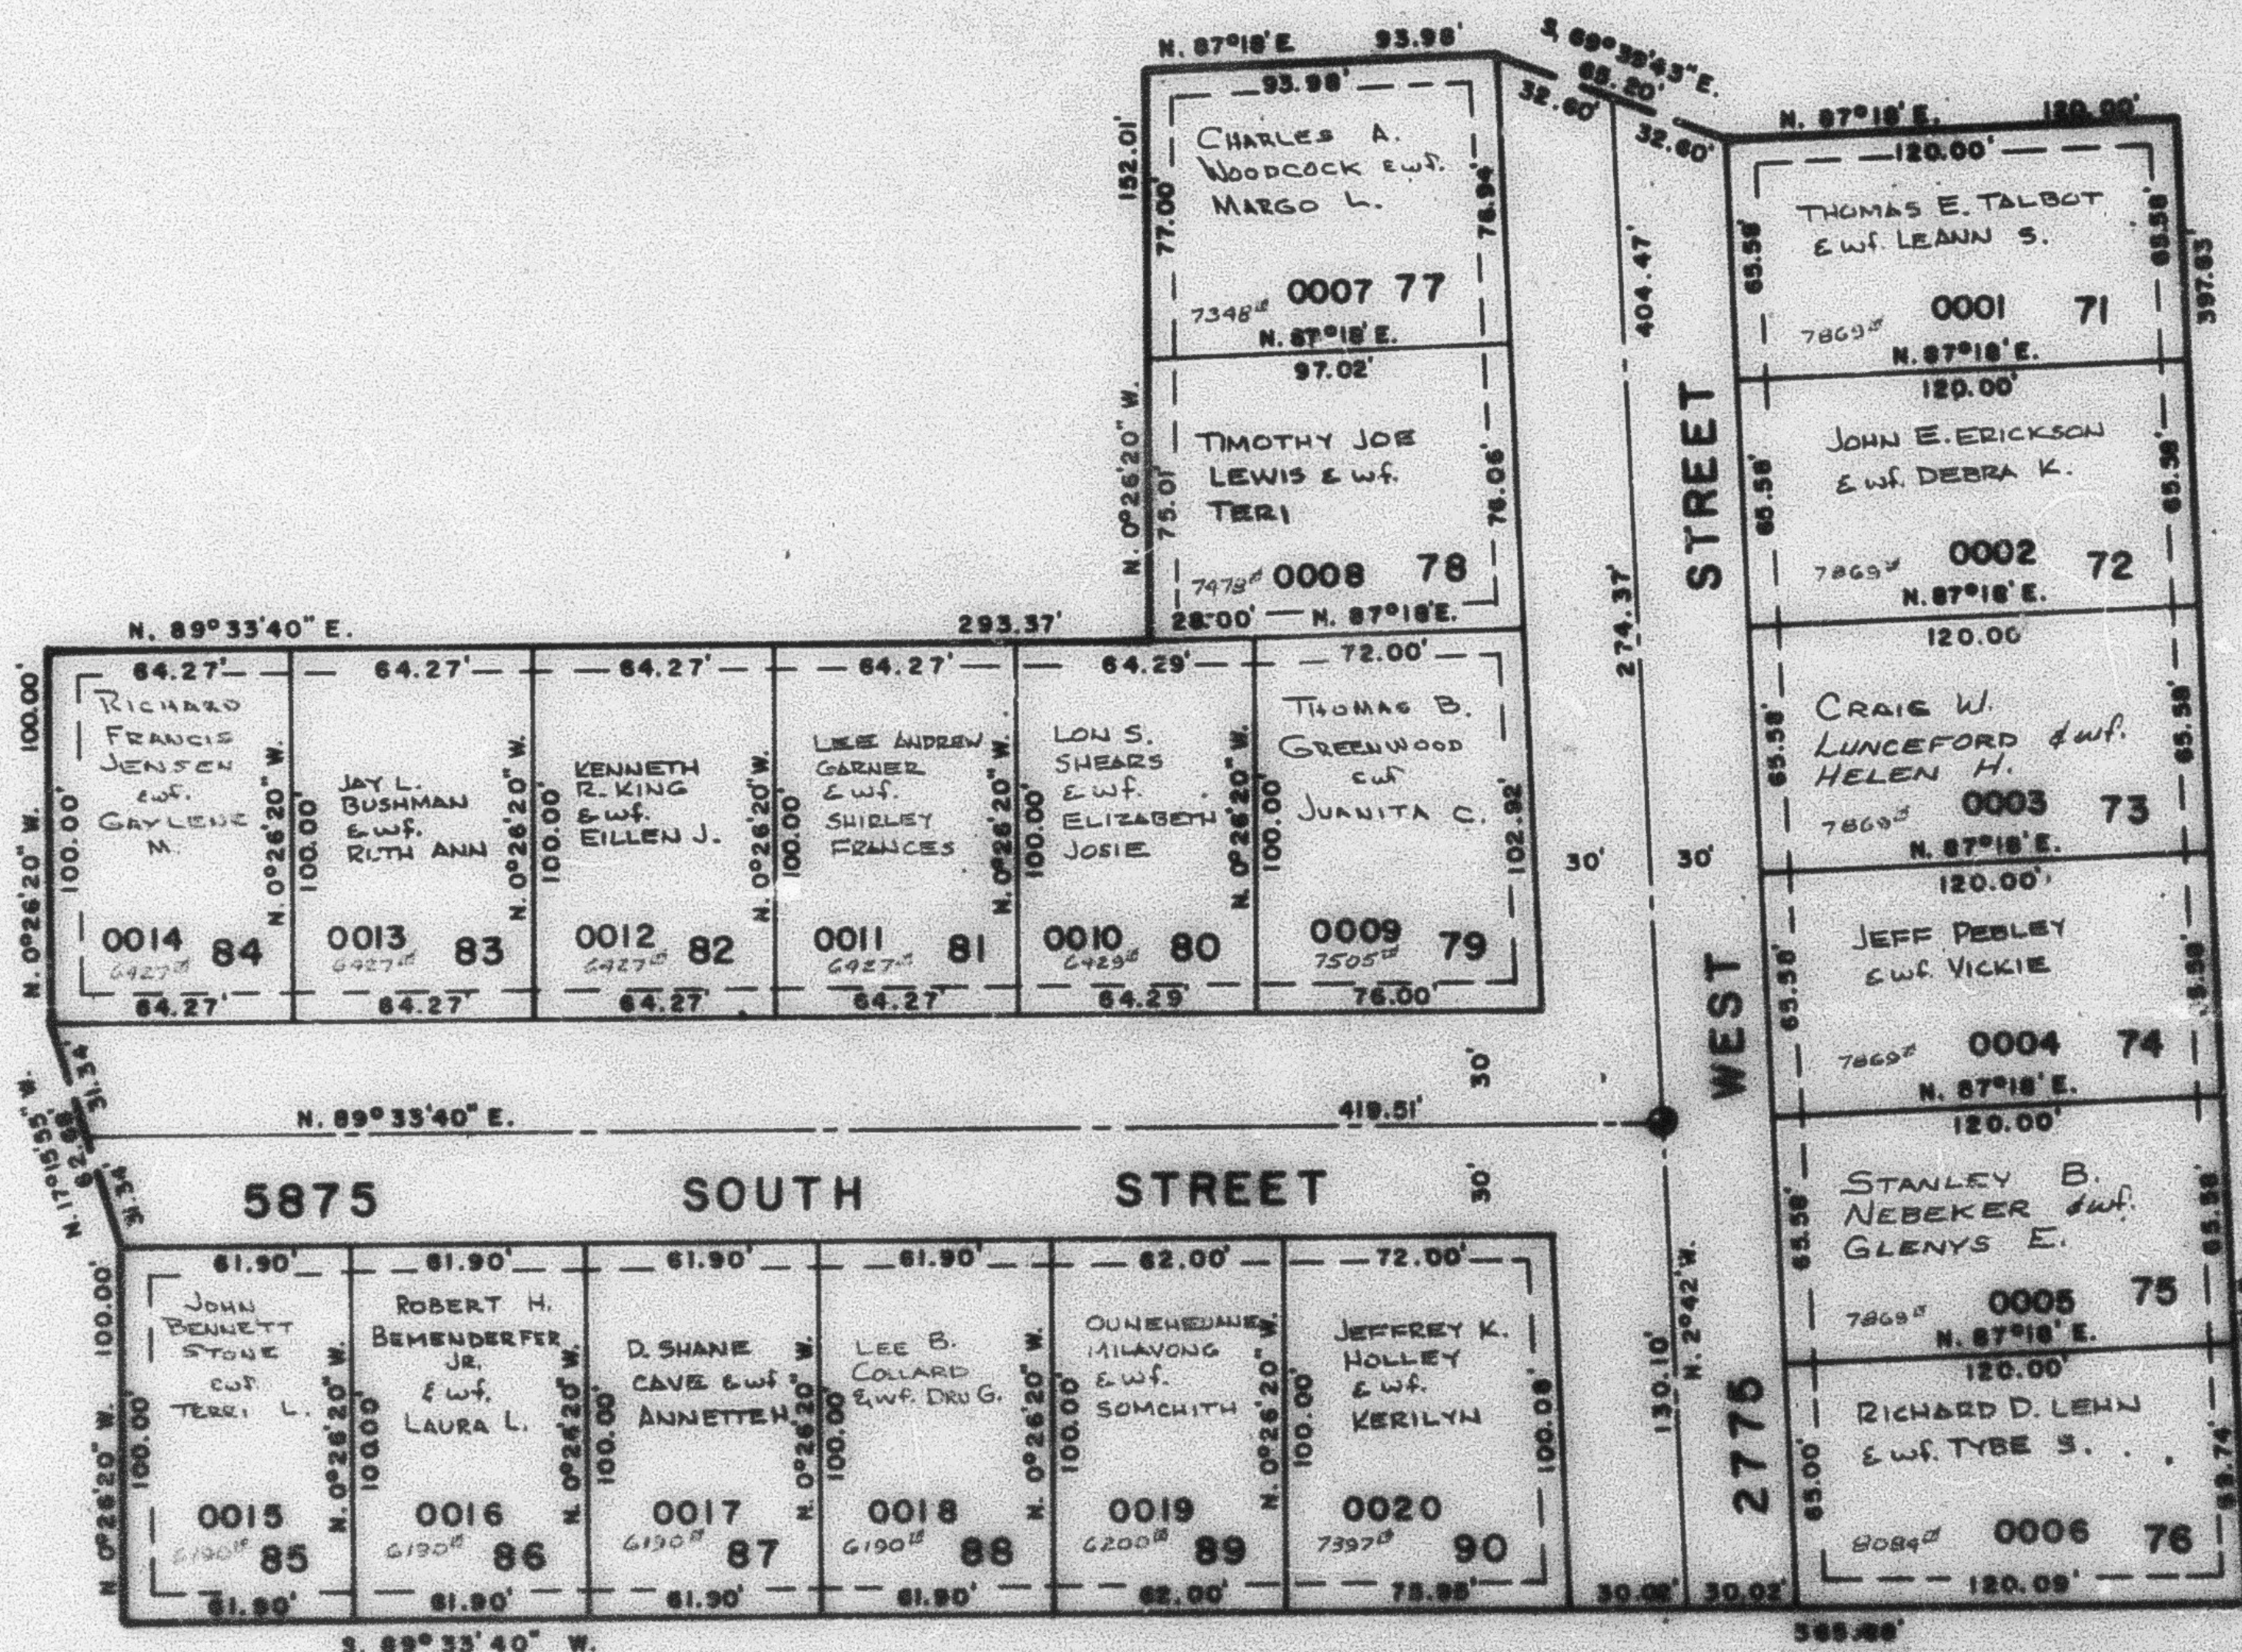

SEE
 PAGE
 246

SEE PAGE
 85-1

7' UTILITY & DRAINAGE EASEMENTS
 EACH SIDE OF PROPERTY LINE AS
 INDICATED BY DASHED LINES.

SEE PAGE 85-1

FOR COMPLETE ENG. DATA
 SEE ORIG. SET, PLAT IN
 BOOK 25, PAGE 26.

⊙ INDICATES SURVEY MONUMENT TO BE SET.