

PART OF N.E. 1/4 SEC. 22, T. 5 N., R. 2 W., S. L. B. & M.
MEADOWLANE SUBDIVISION NO. 5

251

TAXING UNIT: 41

PREFIX: 09-251

LOTS 71 TO 90

IN ROY CITY


SCALE 1" = 50

EXCEPT WHERE OTHERWISE
SHOWN ALL LOTS OWNED
BY: WOODSIDE CORP.

SEE PAGE 250

SEE
PAGE
246

SEE PAGE
85-1

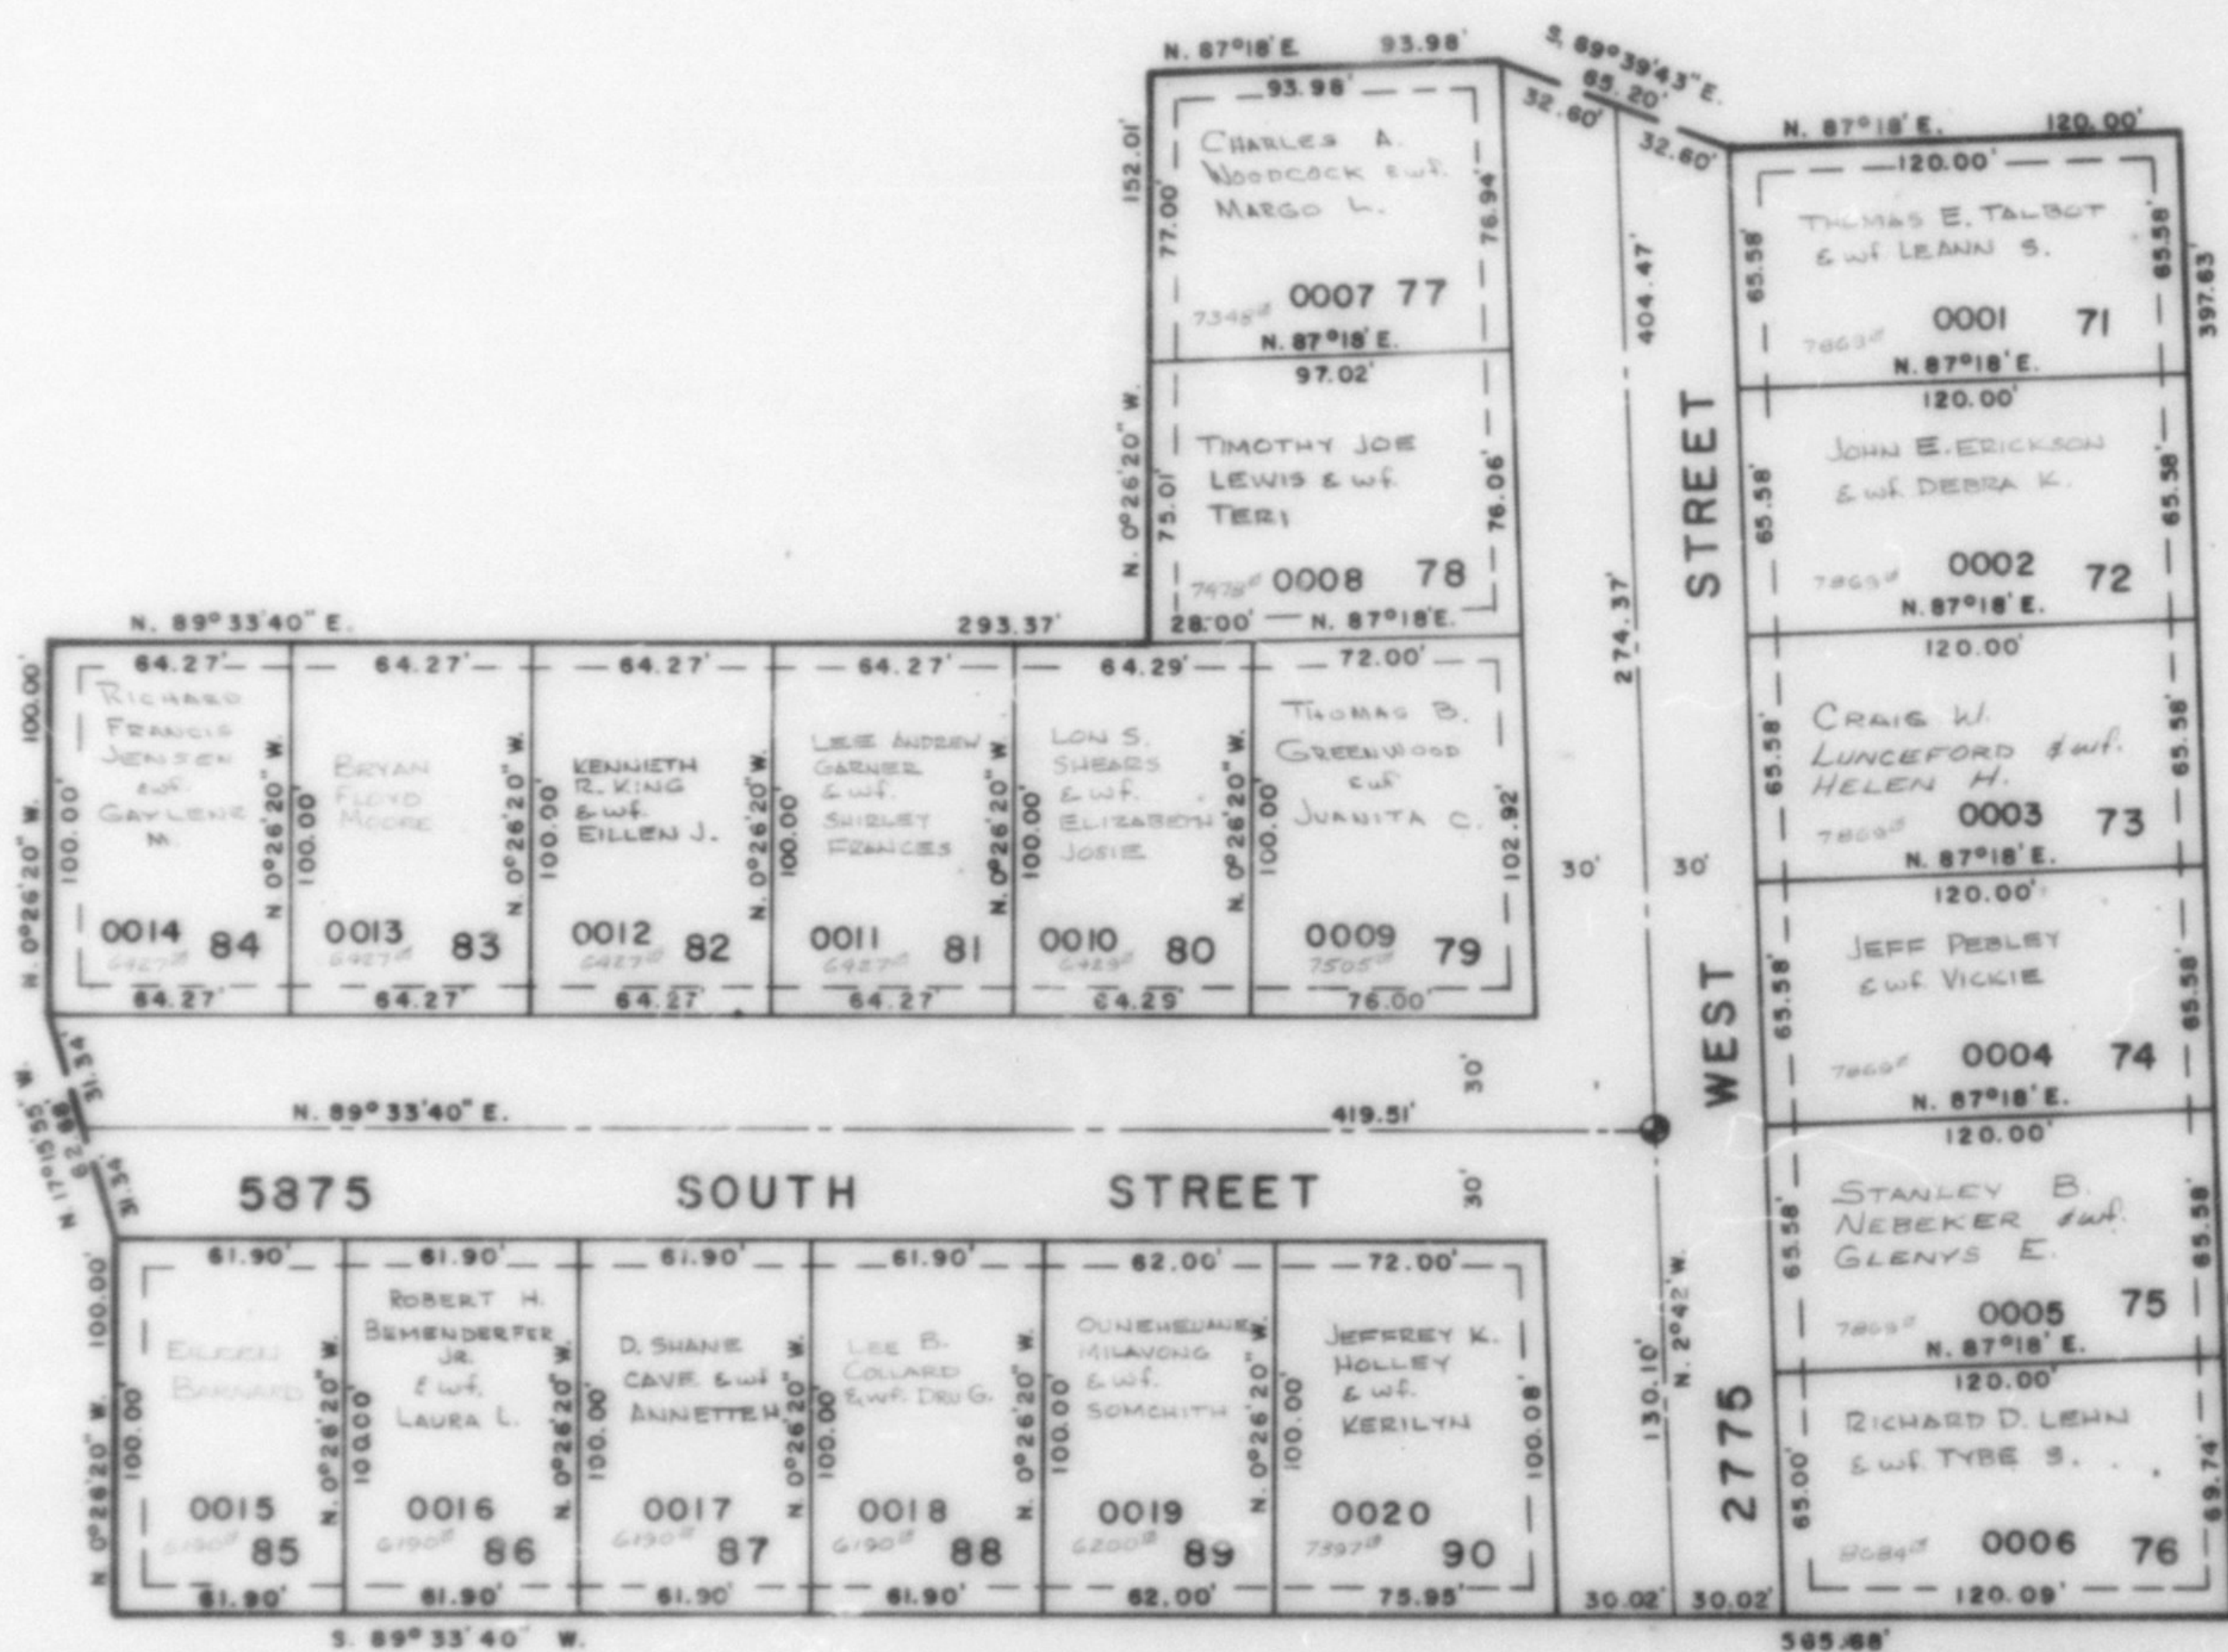

7' UTILITY & DRAINAGE EASEMENTS
EACH SIDE OF PROPERTY LINE AS
INDICATED BY DASHED LINES.

SEE PAGE 35-1

FOR COMPLETE ENG. DATA
SEE ORIG. DED. PLAT IN
BOOK 25, PAGE 39.

● INDICATES SURVEY MONUMENT TO BE SET.