

PART OF N.E. 1/4 SEC. 22, T. 5 N., R. 2 W., S. L. B. & M.
MEADOWLANE SUBDIVISION NO. 5

251


TAXING UNIT: 41

PREFIX: 09-251

LOTS 71 TO 90
 IN ROY CITY
 SCALE 1" = 50

EXCEPT WHERE OTHERWISE
 SHOWN ALL LOTS OWNED
 BY: WOODSIDE CORP.

SEE PAGE 250

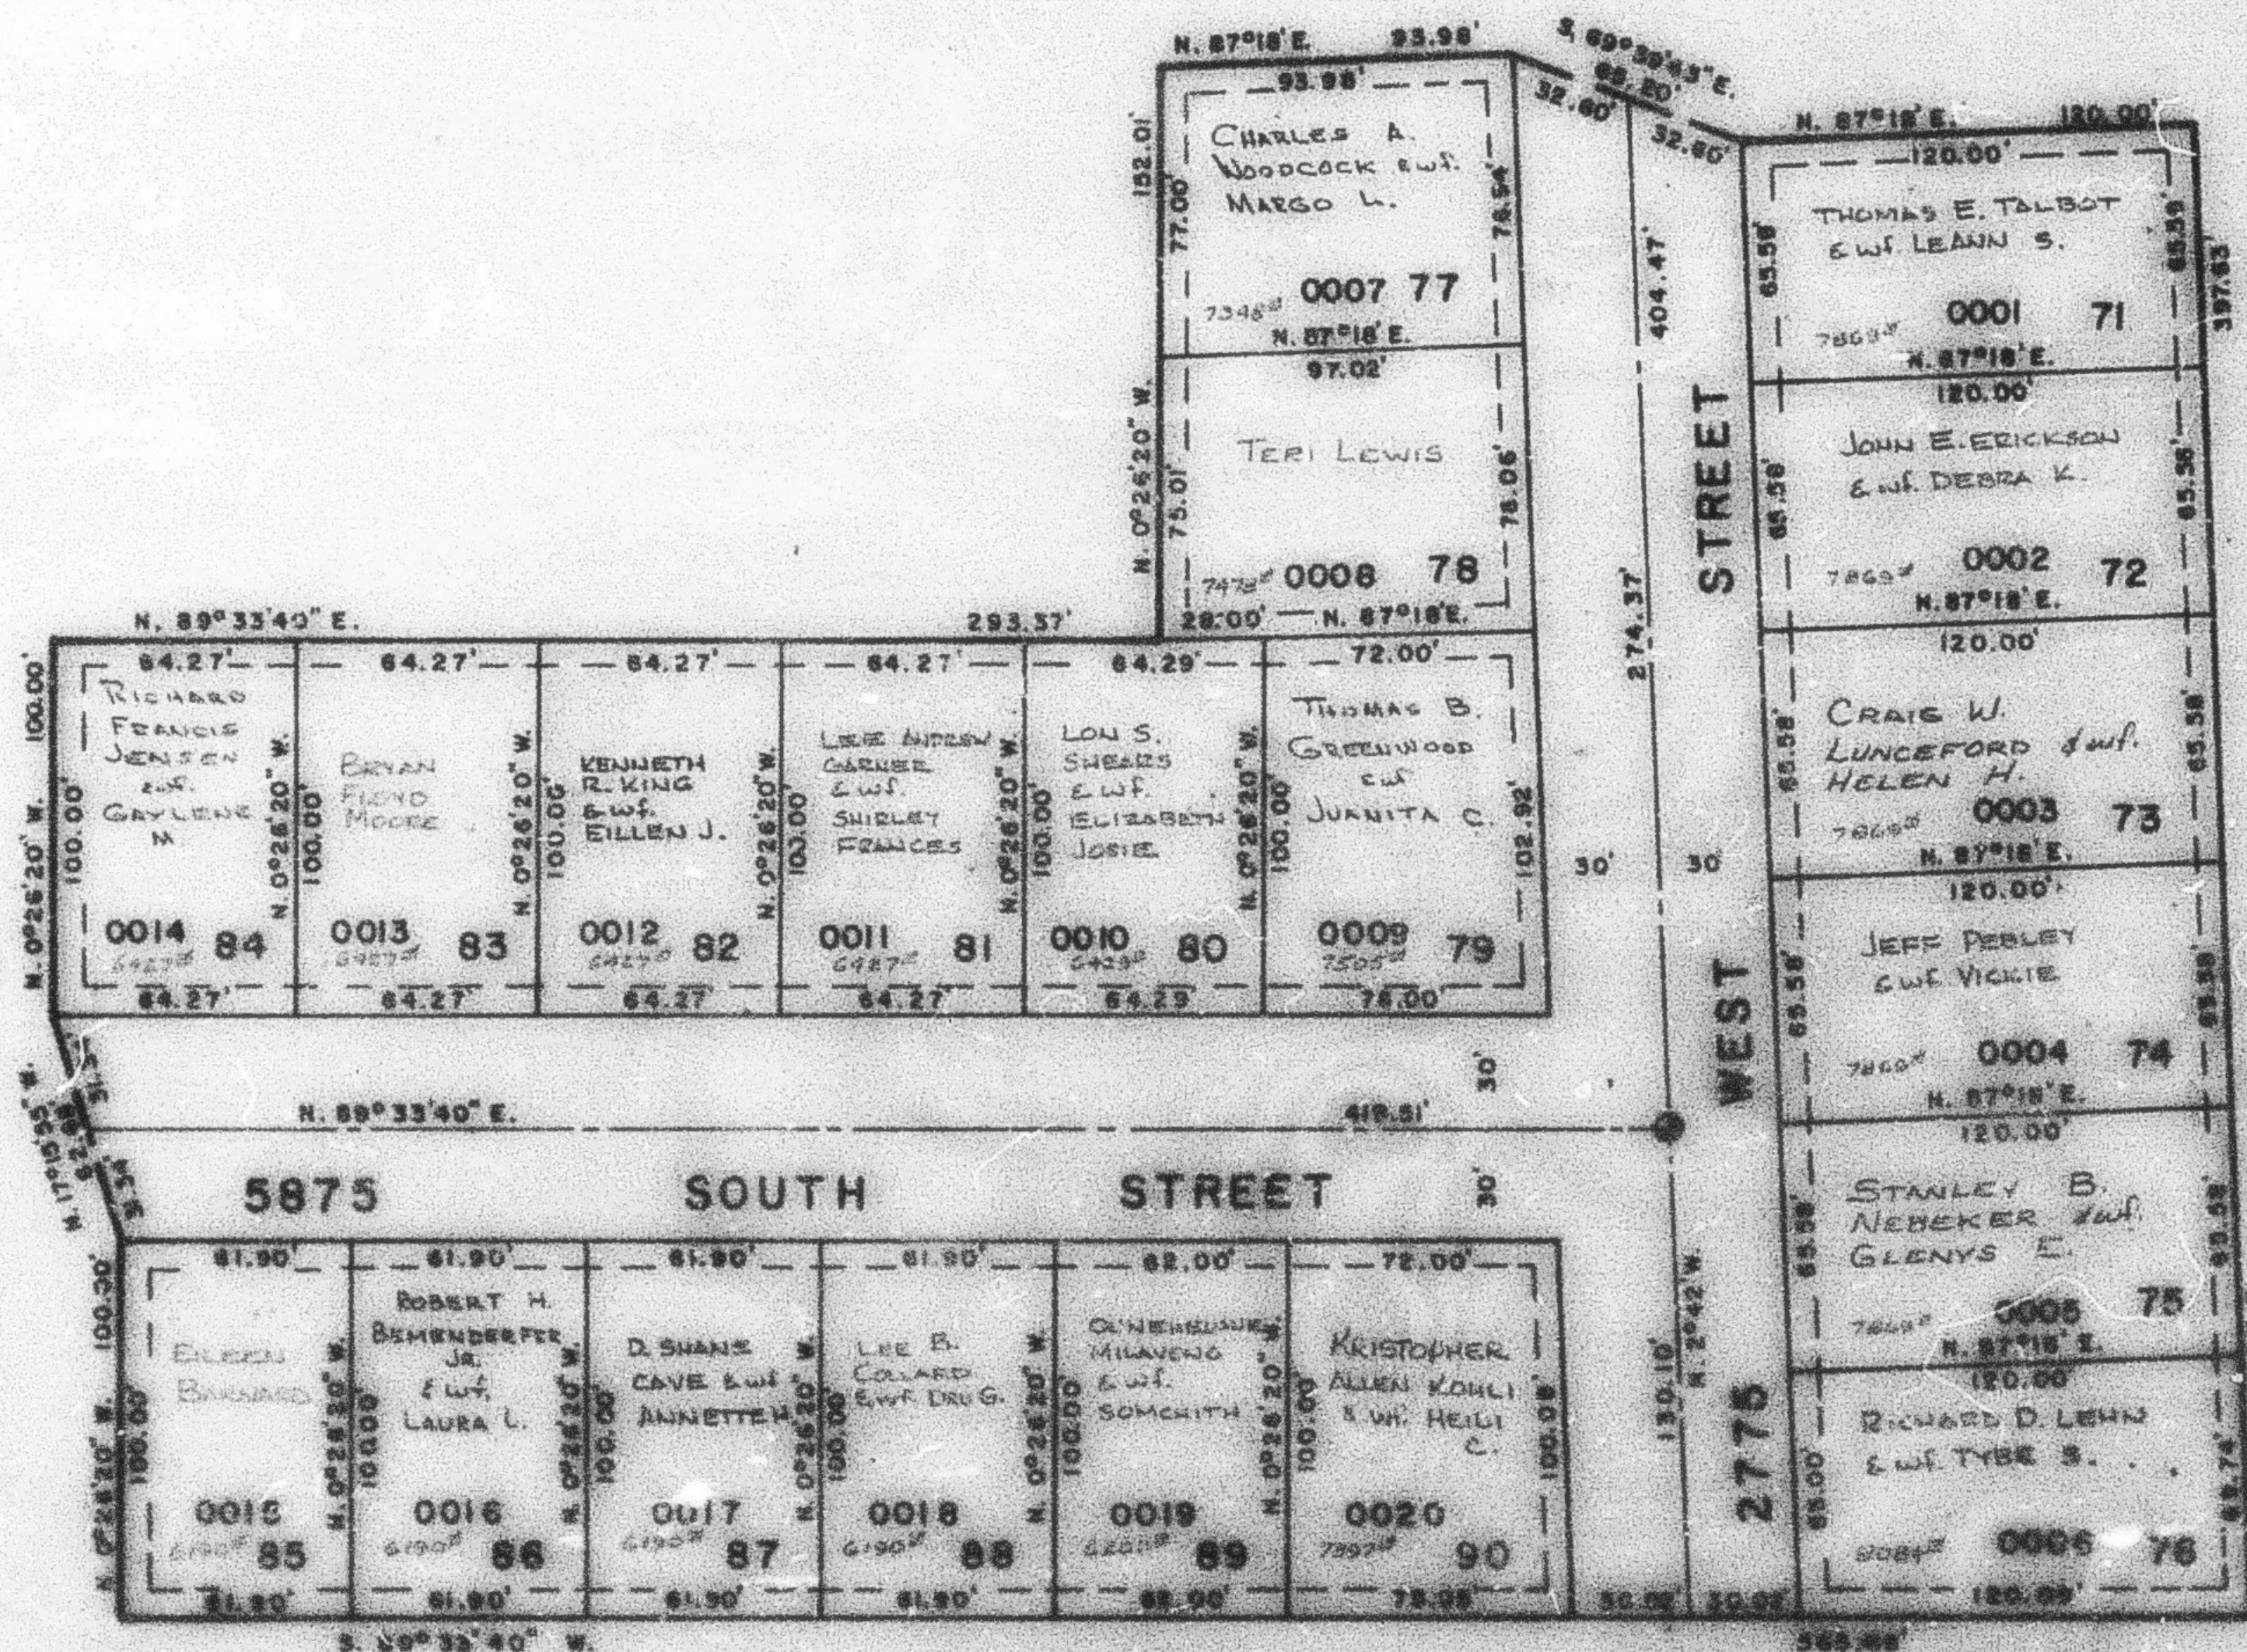

SEE PAGE
 85-1

SEE
 PAGE
 246

7' UTILITY & DRAINAGE EASEMENTS
 EACH SIDE OF PROPERTY LINE AS
 INDICATED BY DASHED LINES.

SEE PAGE 85-1

FOR COMPLETE EMB. DATA
 SEE CHG. DES. PLAT IN
 BOOK 85, PAGE 30.

● INDICATES SURVEY MONUMENT TO BE SET.