

PART OF N.E. 1/4 SEC. 22, T. 5 N., R. 2 W., S. L. B. & M.
MEADOWLANE SUBDIVISION NO. 5

251


TAXING UNIT: 41

PREFIX: 09-251

LOTS 71 TO 90
IN ROY CITY
SCALE 1" = 50'

EXCEPT WHERE OTHERWISE
SHOWN ALL LOTS OWNED
BY: WOODSIDE CORP.

SEE PAGE 250

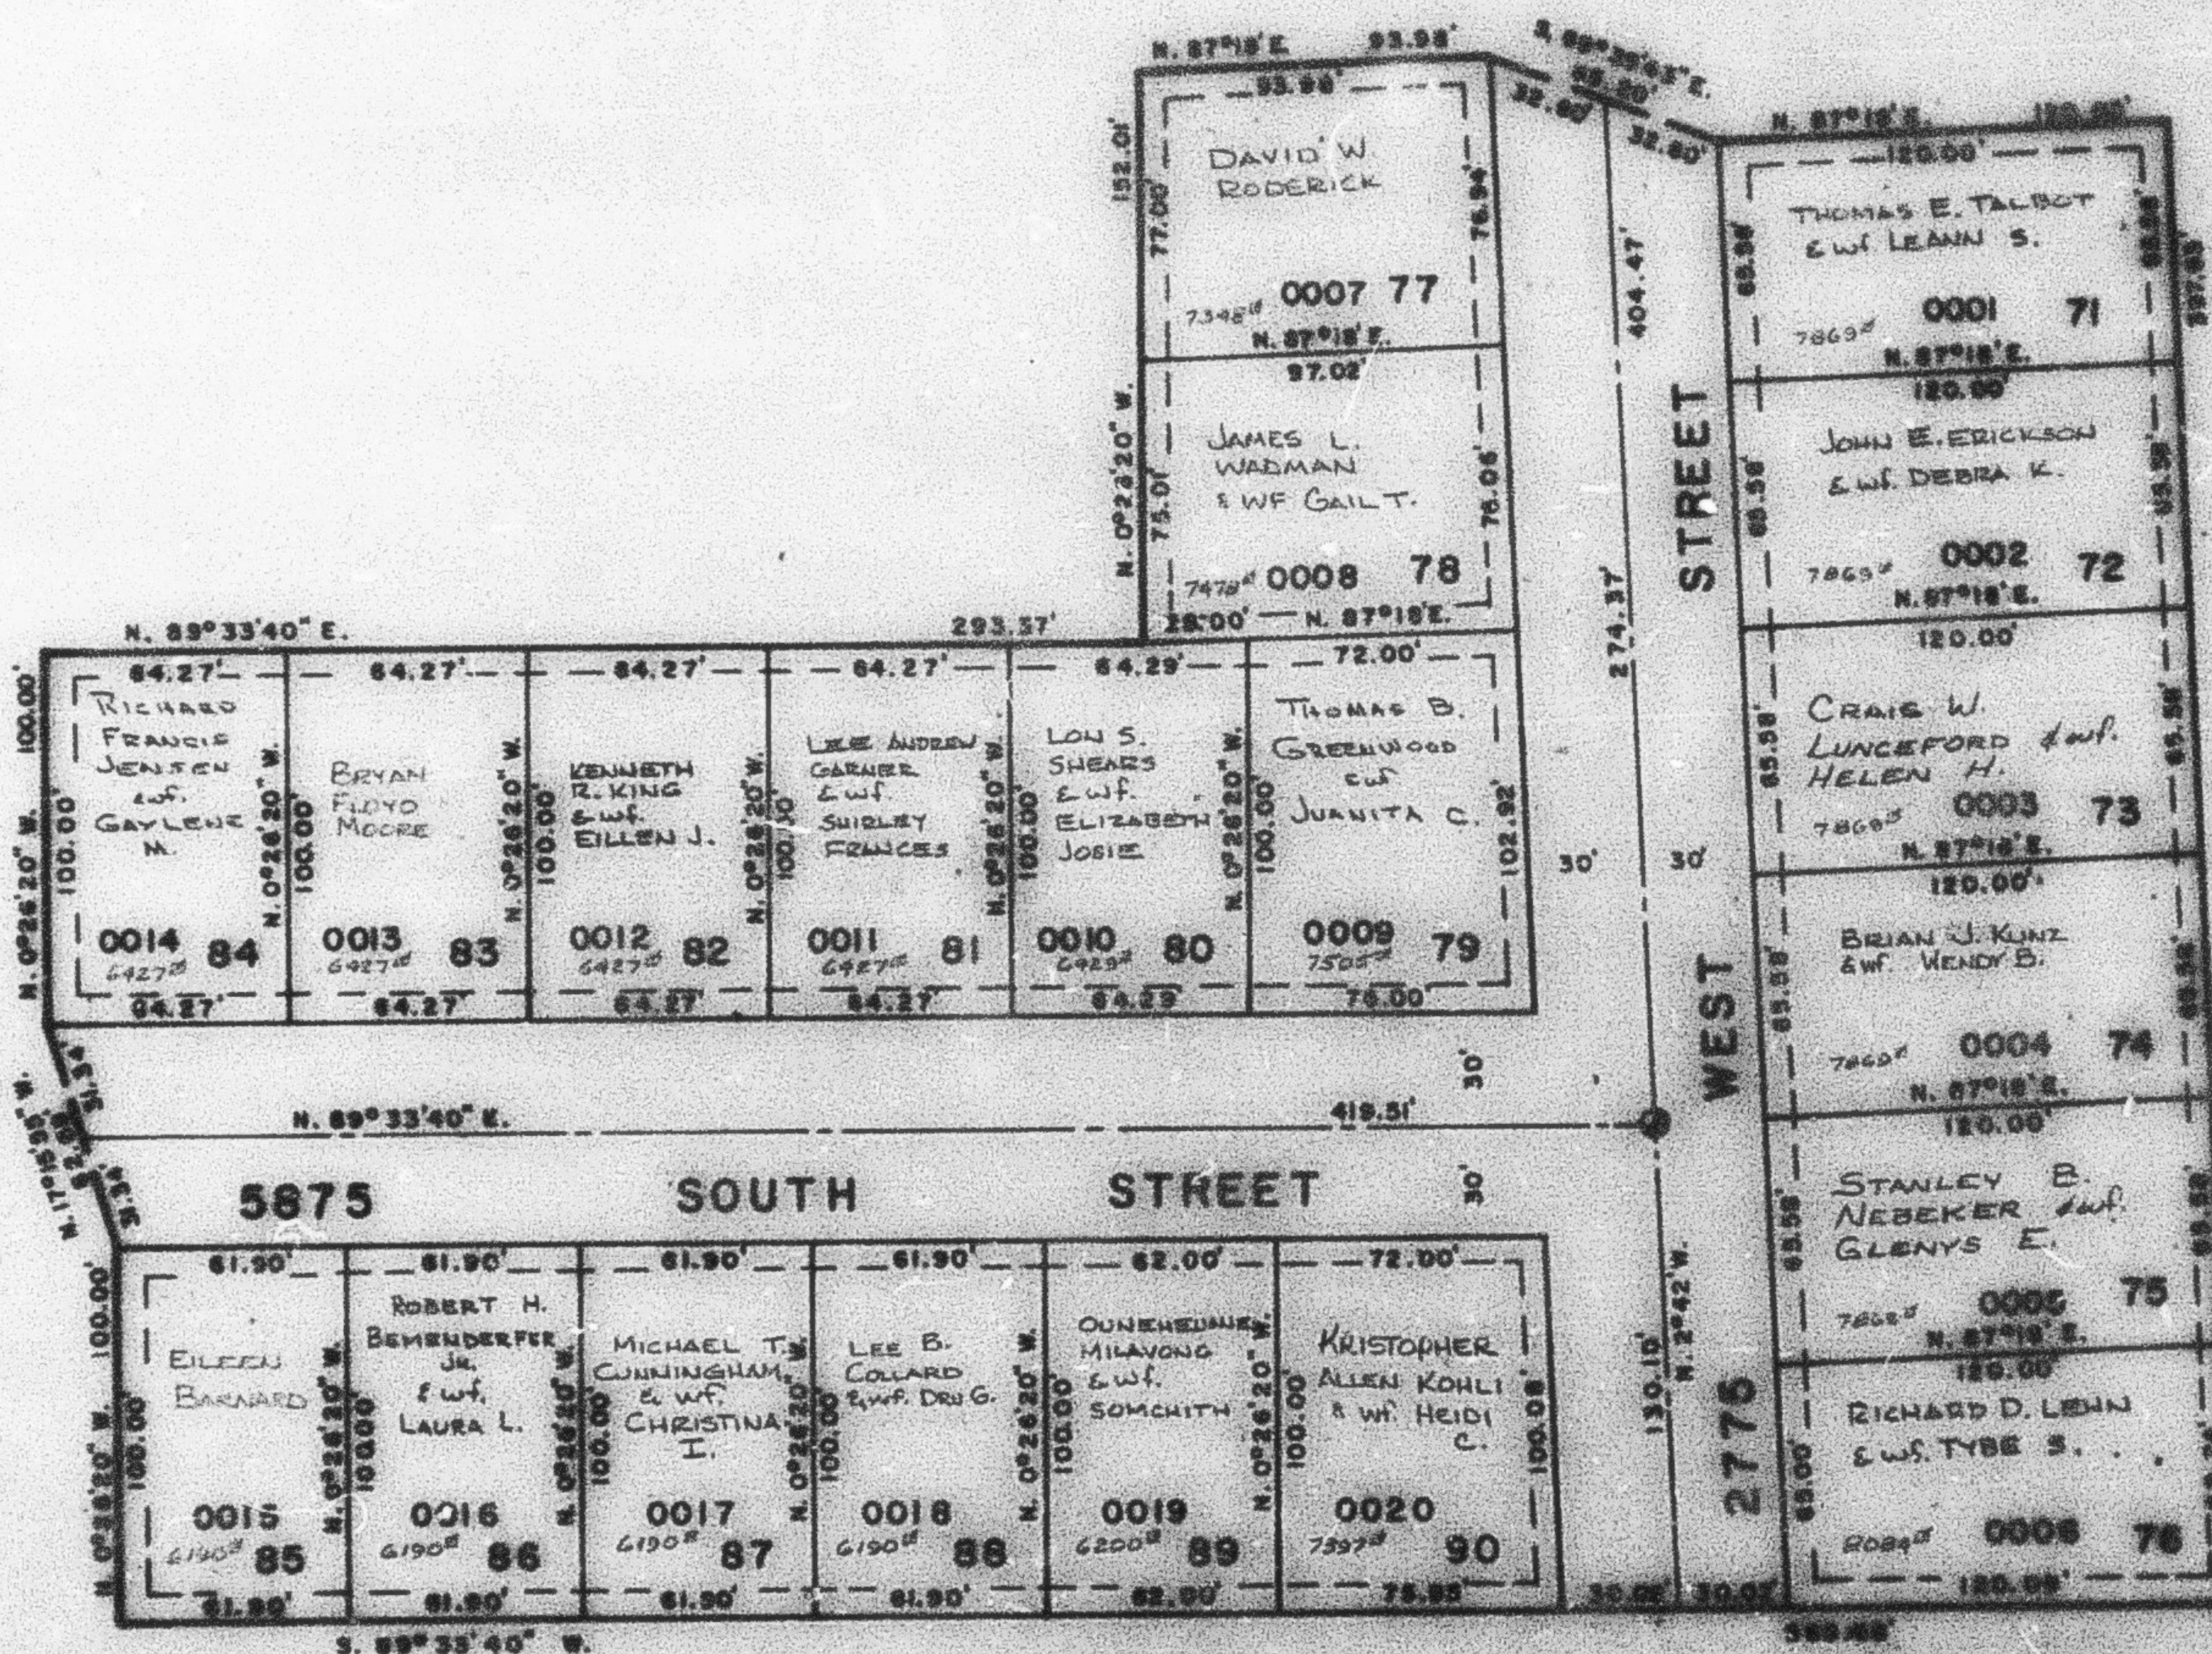

SEE PAGE 251

SEE PAGE 248

7' UTILITY & DRAINAGE EASEMENTS
EACH SIDE OF PROPERTY LINE AS
INDICATED BY DASHED LINES.

SEE PAGE 251

FOR COMPLETE ENG. DATA
SEE ENG. 020, PLAT 2
BOOK 20, PAGE 20.

⊙ INDICATES SURVEY MONUMENT TO BE SET.