

## MEADOWLANE SUBDIVISION NO. 5

TAXING UNIT: 41

PREFIX: 09-251

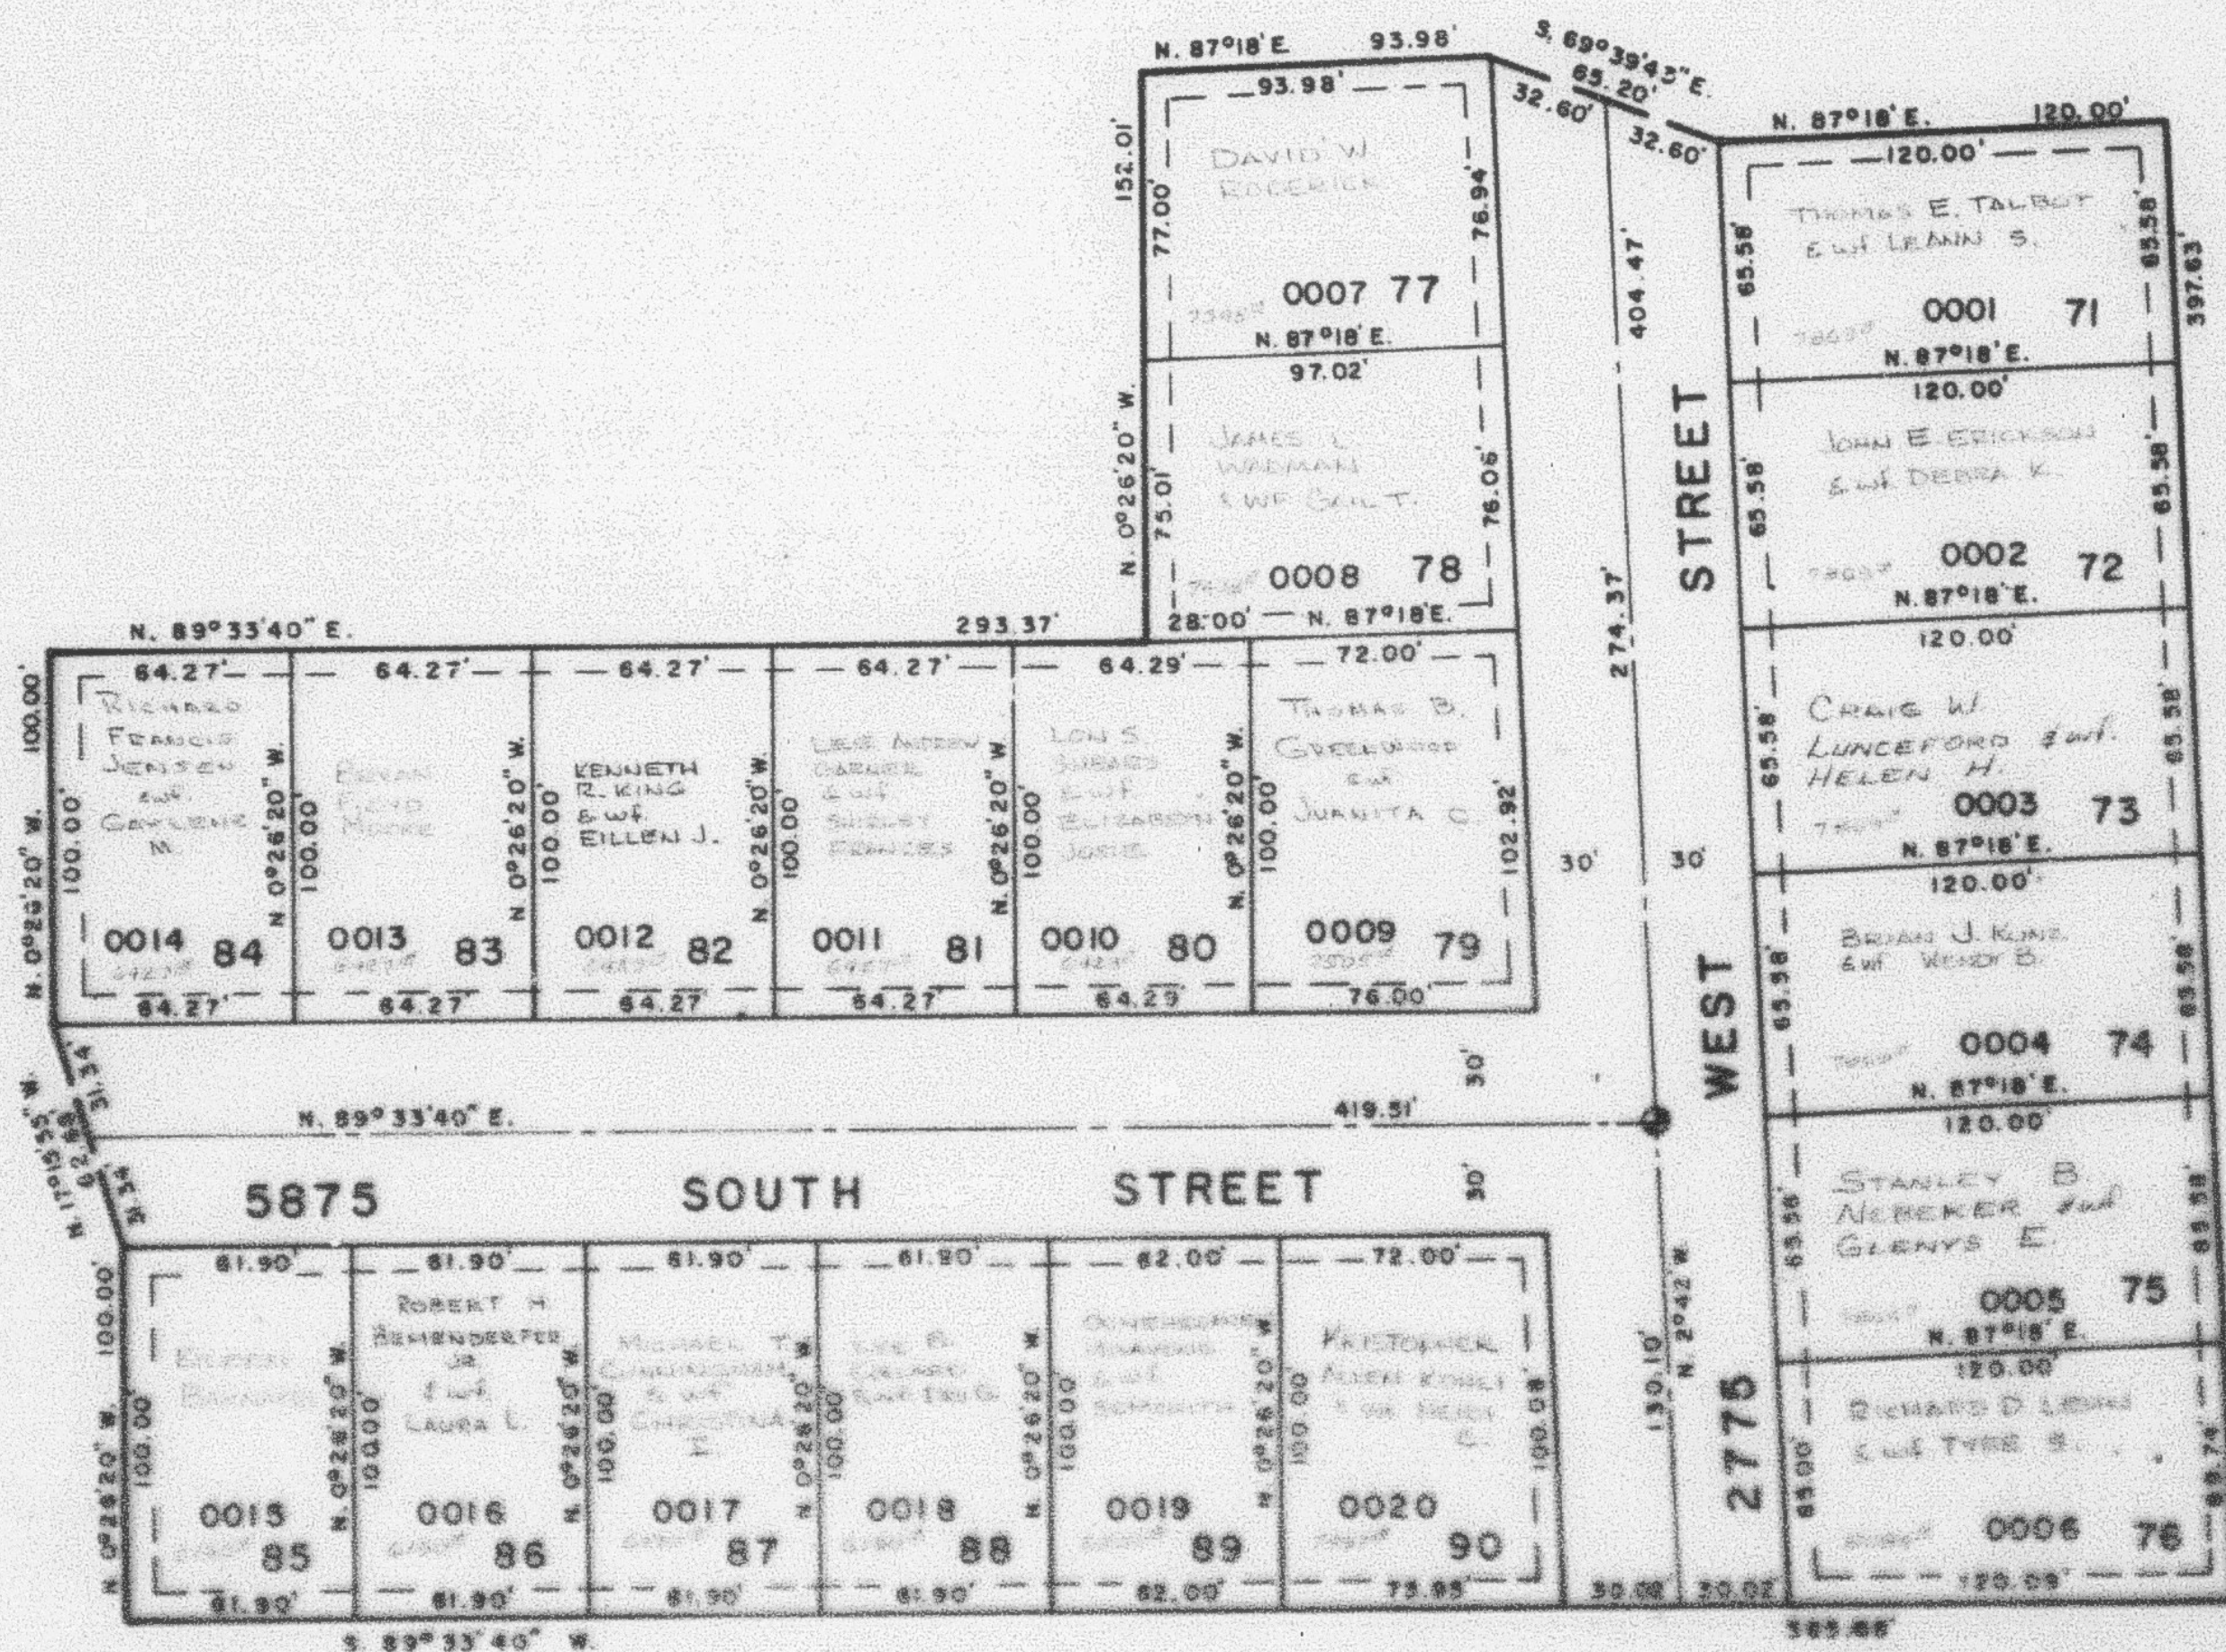
LOTS 71 TO 90

IN ROY CITY

SCALE 1" = 50

EXCEPT WHERE OTHERWISE  
SHOWN ALL LOTS OWNED  
BY WOODSIDE CORP.

SEE PAGE 250

SEE PAGE  
85-1SEE  
PAGE  
2467' UTILITY & DRAINAGE EASEMENTS  
EACH SIDE OF PROPERTY LINE AS  
INDICATED BY DASHED LINES.

SEE PAGE 85-1

FOR COMPLETE ENG. DATA  
SEE ORIG. SET, PLAT IN  
BOOK 75, PAGE 58.

① INDICATES SURVEY MONUMENT TO BE SET.