


PART OF N.E. 1/4 SEC. 22, T. 5 N., R. 2 W., S. 1 B. 5 M.
MEADOWLANE SUBDIVISION NO. 5

TAXING UNIT: 41

PREFIX 00-50

LOTS 71 TO 90
IN ROY CITY
SCALE 1" = 50'

SEE PAGE 250

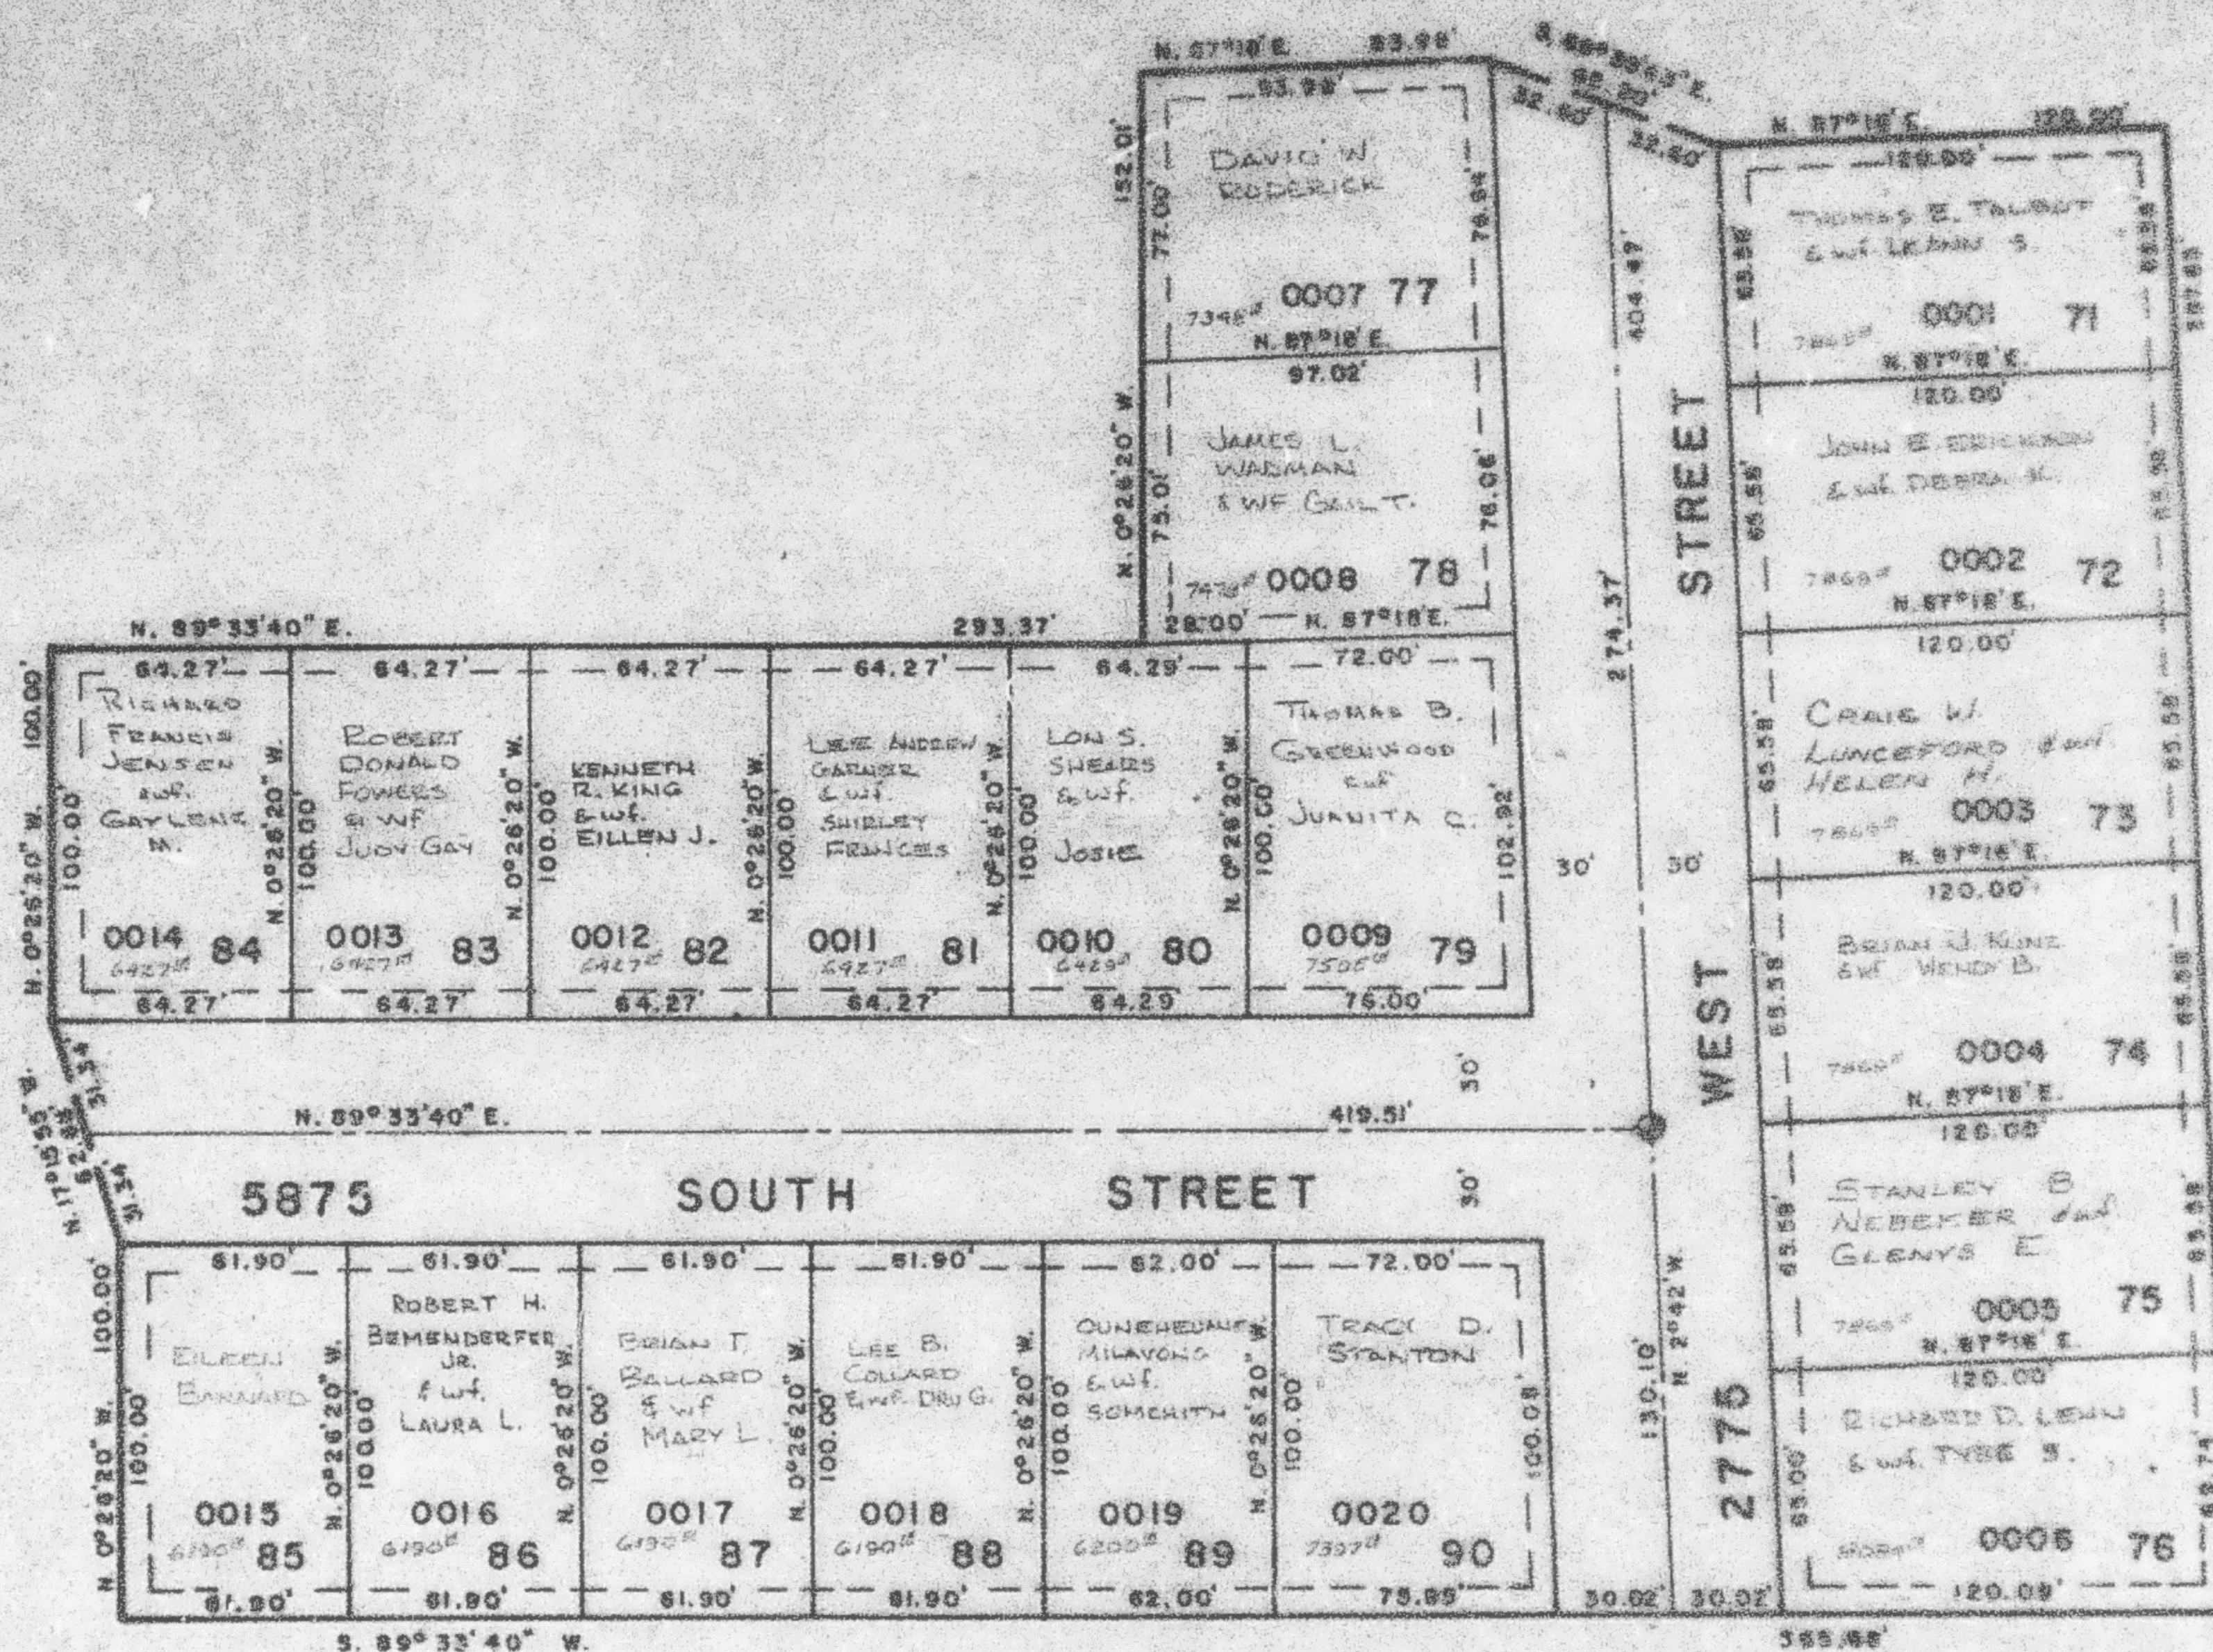

SEE PAGE
85-1

SEE
PAGE
246

7' UTILITY & DRAINAGE EASEMENTS
EACH SIDE OF PROPERTY LINE AS
INDICATED BY DASHED LINES.

SEE PAGE 85-1

FOR COMPLETE ENG. DATA
SEE ORIG. REC. PLAT IN
BOOK 25, PAGE 25.

⊙ INDICATES SURVEY MONUMENT TO BE SET.