

PART OF N.E. 1/4 SEC. 22, T. 5 N., R. 2 W., S. L. B. & M.
MEADOWLANE SUBDIVISION NO. 5

251

TAXING UNIT: 41

PREFIX: 09-251

LOTS 71 TO 90


IN ROY CITY

SCALE 1" = 50

SEE PAGE 250

SEE PAGE
85-1

SEE
PAGE
246

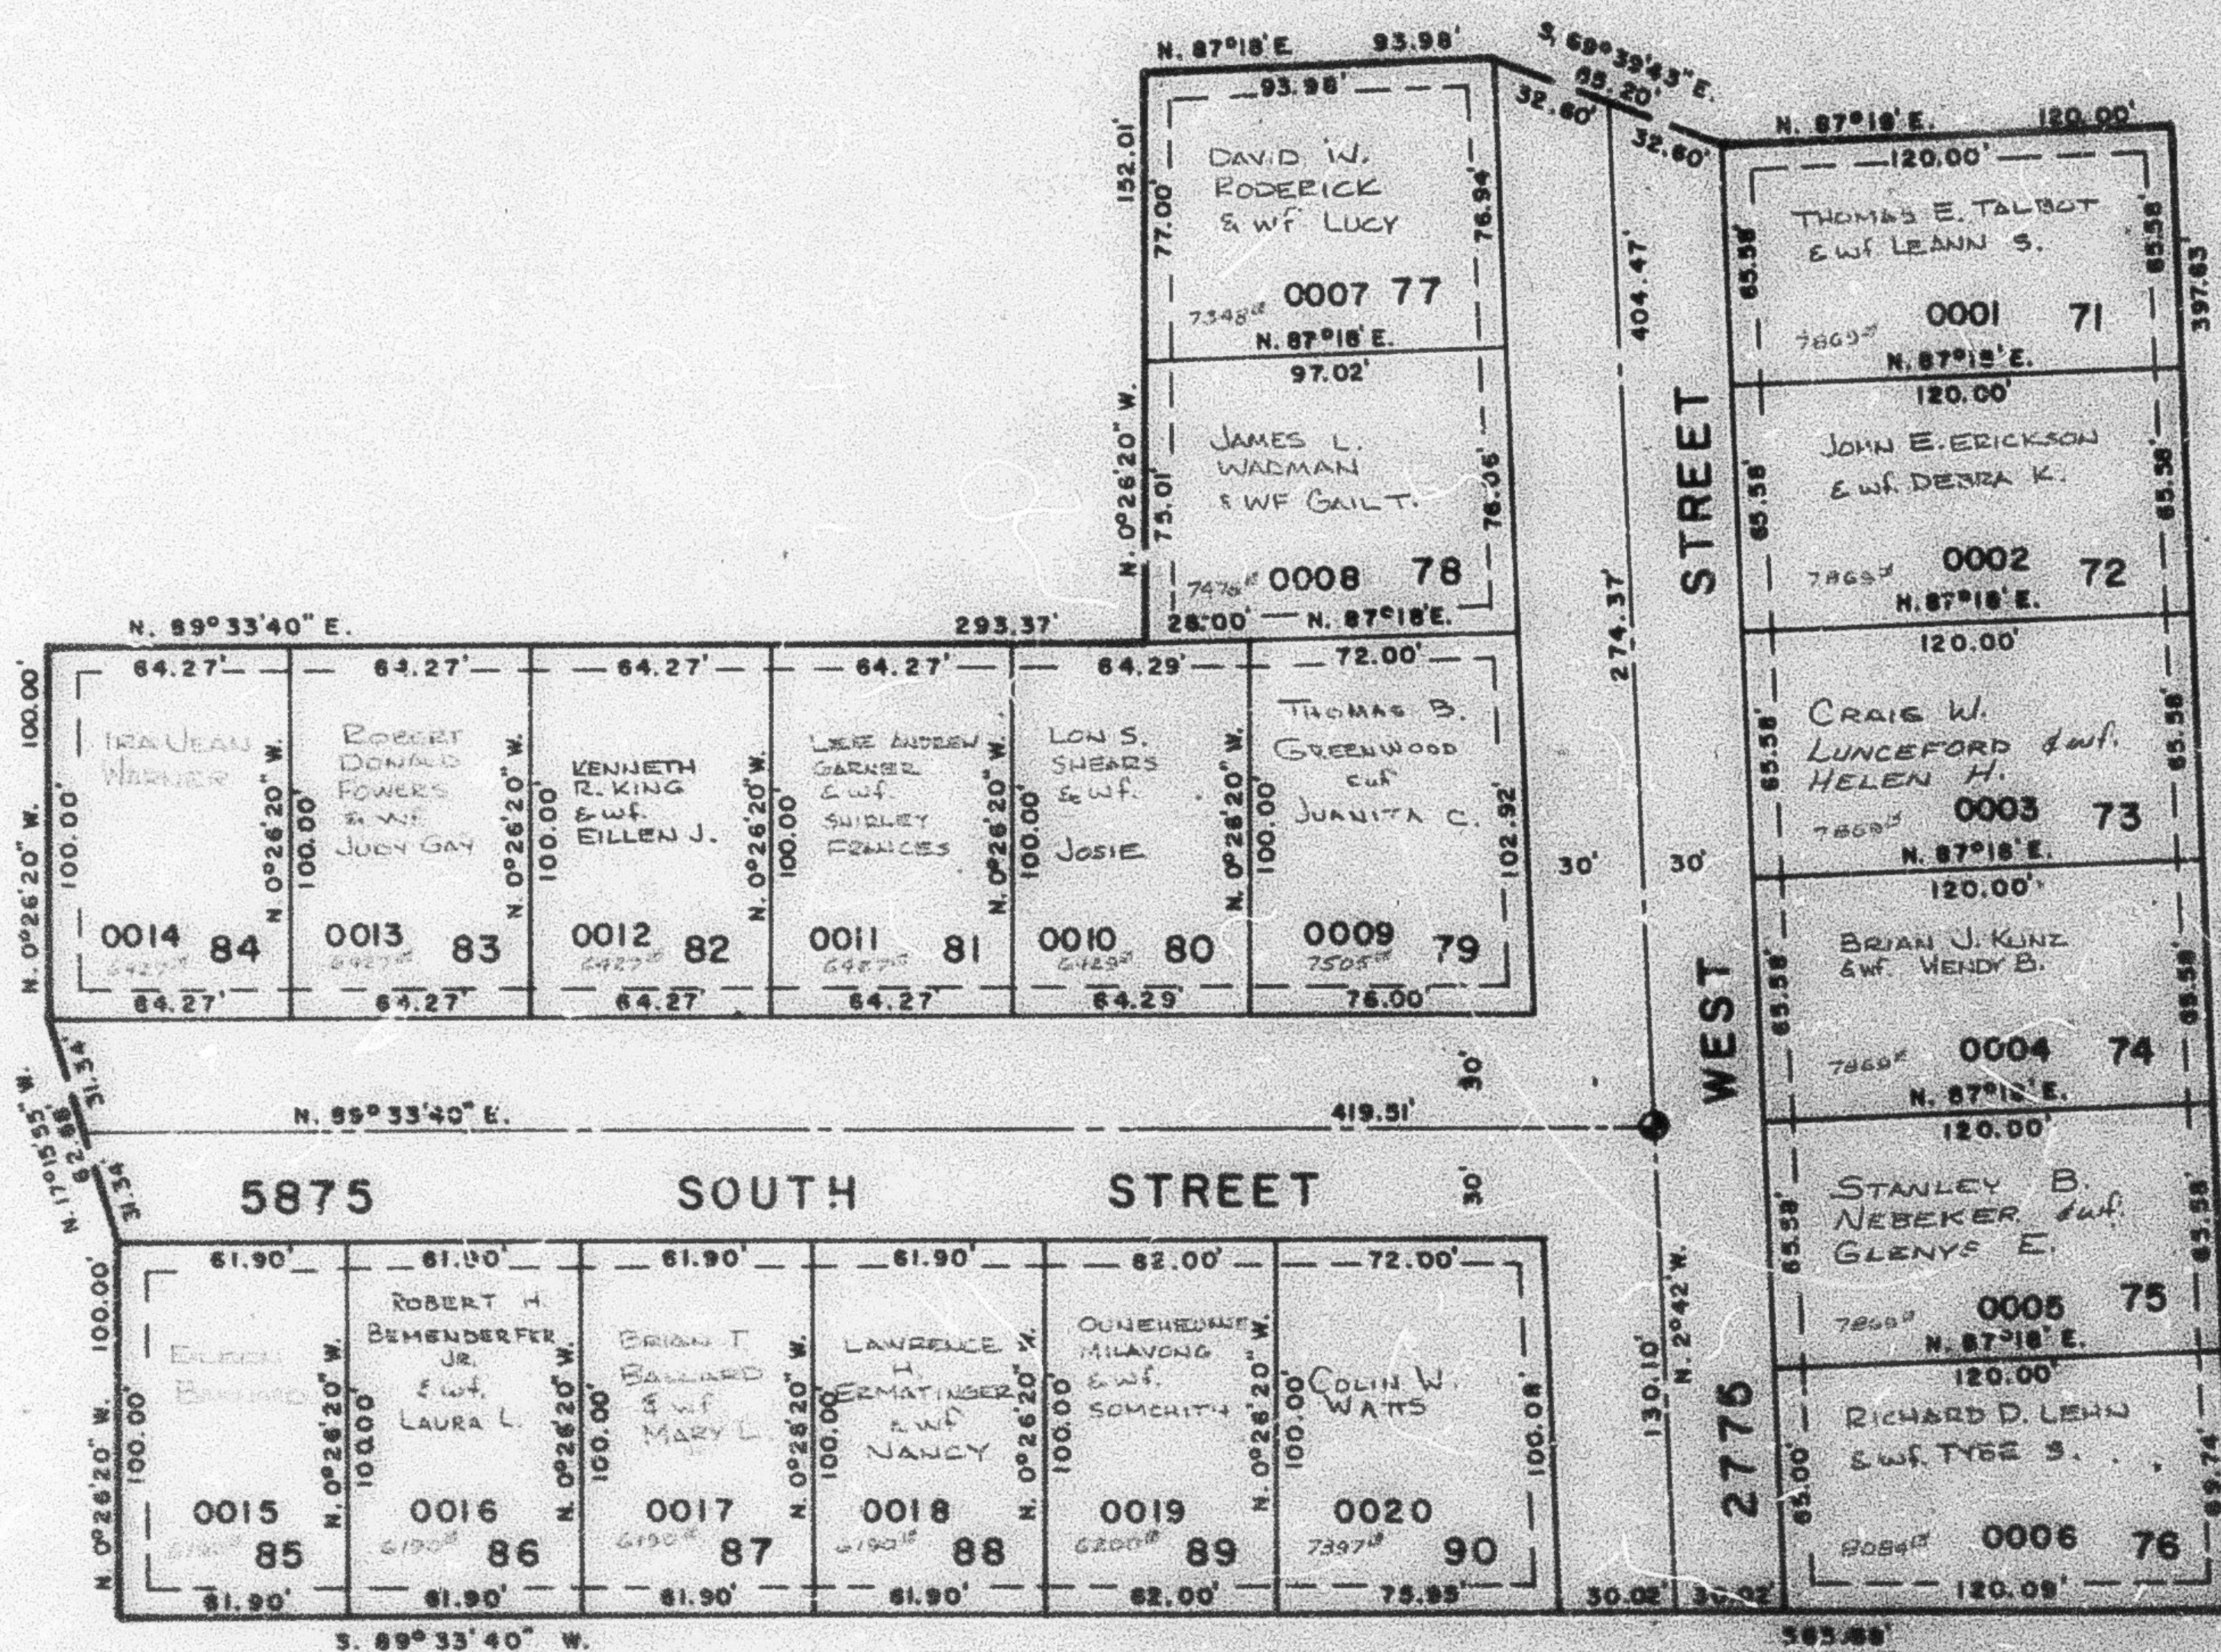

7' UTILITY & DRAINAGE EASEMENTS
EACH SIDE OF PROPERTY LINE AS
INDICATED BY DASHED LINES.

SEE PAGE 85-1

FOR COMPLETE ENG. DATA
SEE ORIG. SURV. PLAT. IN
BOOK 25, PAGE 50.

● INDICATES SURVEY MONUMENT TO BE SET.