

PART OF N.E. 1/4 SEC. 22, T. 5 N., R. 2 W., S. L. B. 8 M.
MEADOWLANE SUBDIVISION NO. 5

251

TAXING UNIT: 41


PREFIX: 09-251

LOTS 71 TO 90

IN ROY CITY

SCALE 1" = 50

SEE PAGE 250

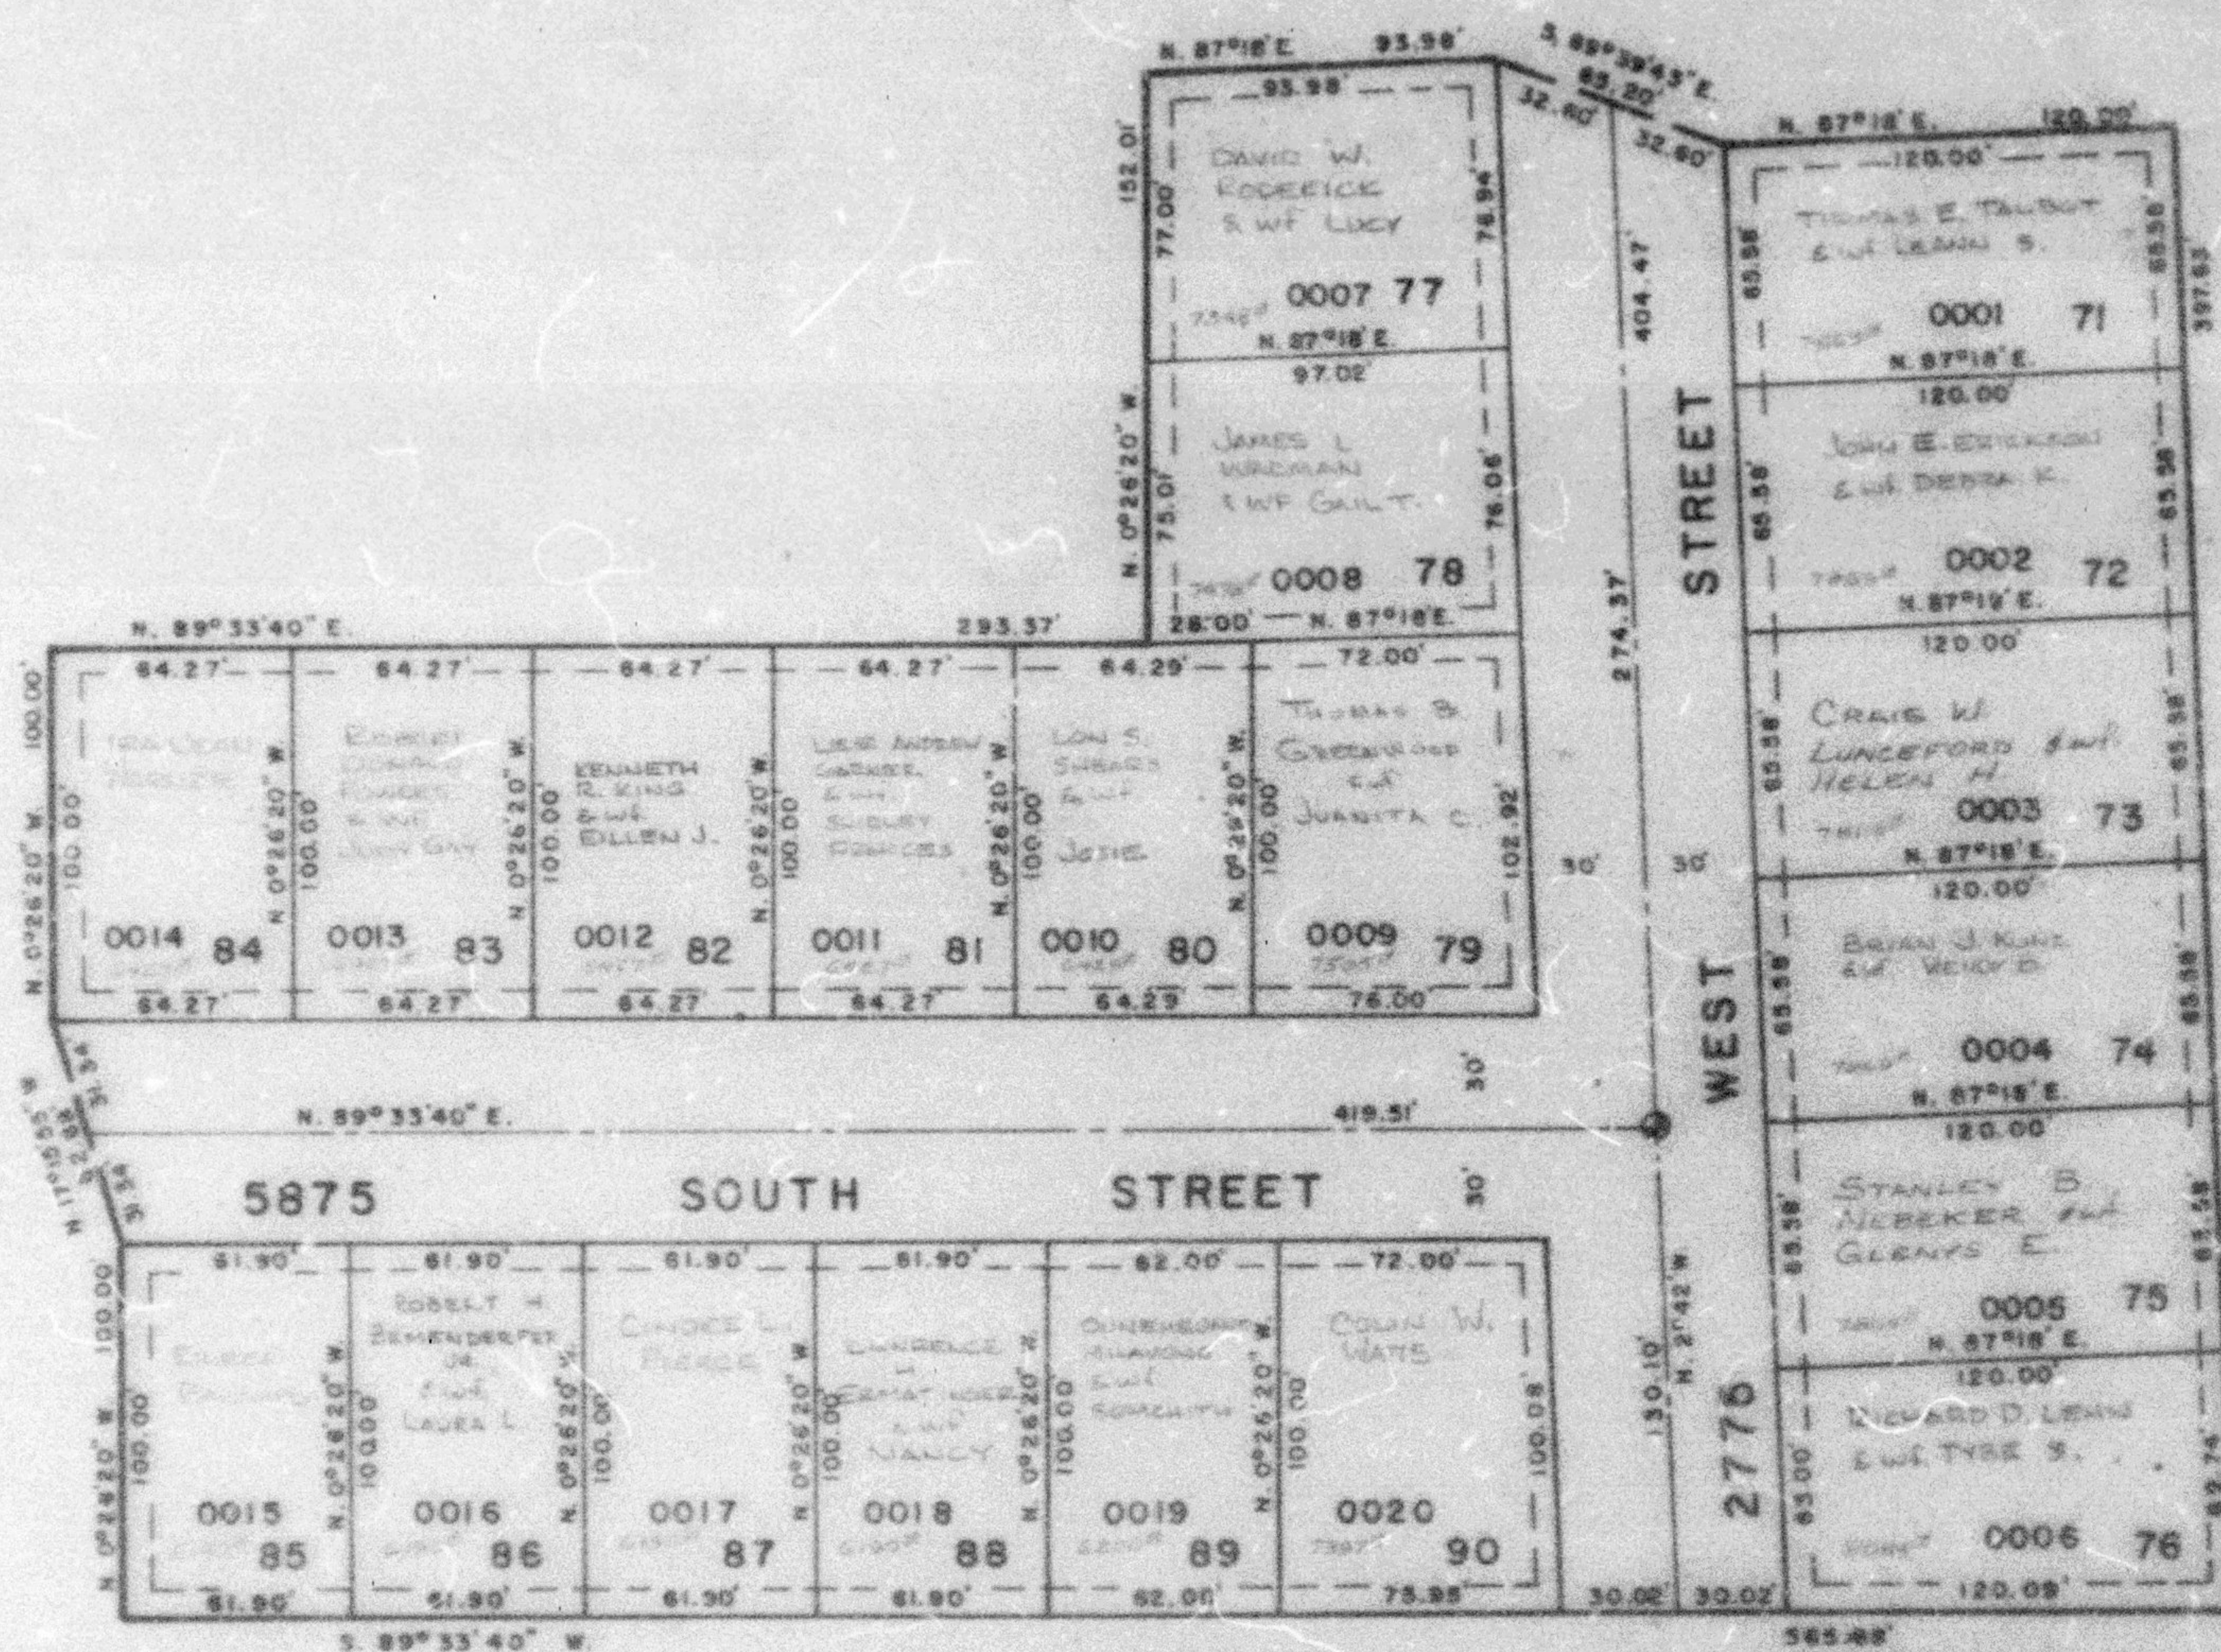

SEE PAGE 85-1

SEE PAGE 246

7' UTILITY & DRAINAGE EASEMENTS
EACH SIDE OF PROPERTY LINE AS
INDICATED BY DASHED LINES.

SEE PAGE 85-1

FOR COMPLETE ENG. DATA
SEE DING. DES. PLAT IN
BOOK 25, PAGE 35.

⊙ INDICATES SURVEY MONUMENT TO BE SET.