

PART OF N.E. 1/4 SEC. 22, T.5N., R.2W., S.L.B. & M. CARRIAGE PLACE SUBDIVISION NO. 1

253


TAXING UNIT-41

LOTS 1-20
IN ROY CITY
SEE PAGE 64

EXCEPT WHERE OTHERWISE SHOWN
ALL LOTS OWNED BY:
WOODSIDE CORPORATION

PREFIX-09-253

N. 89° 55' 51" E. 2844.89'

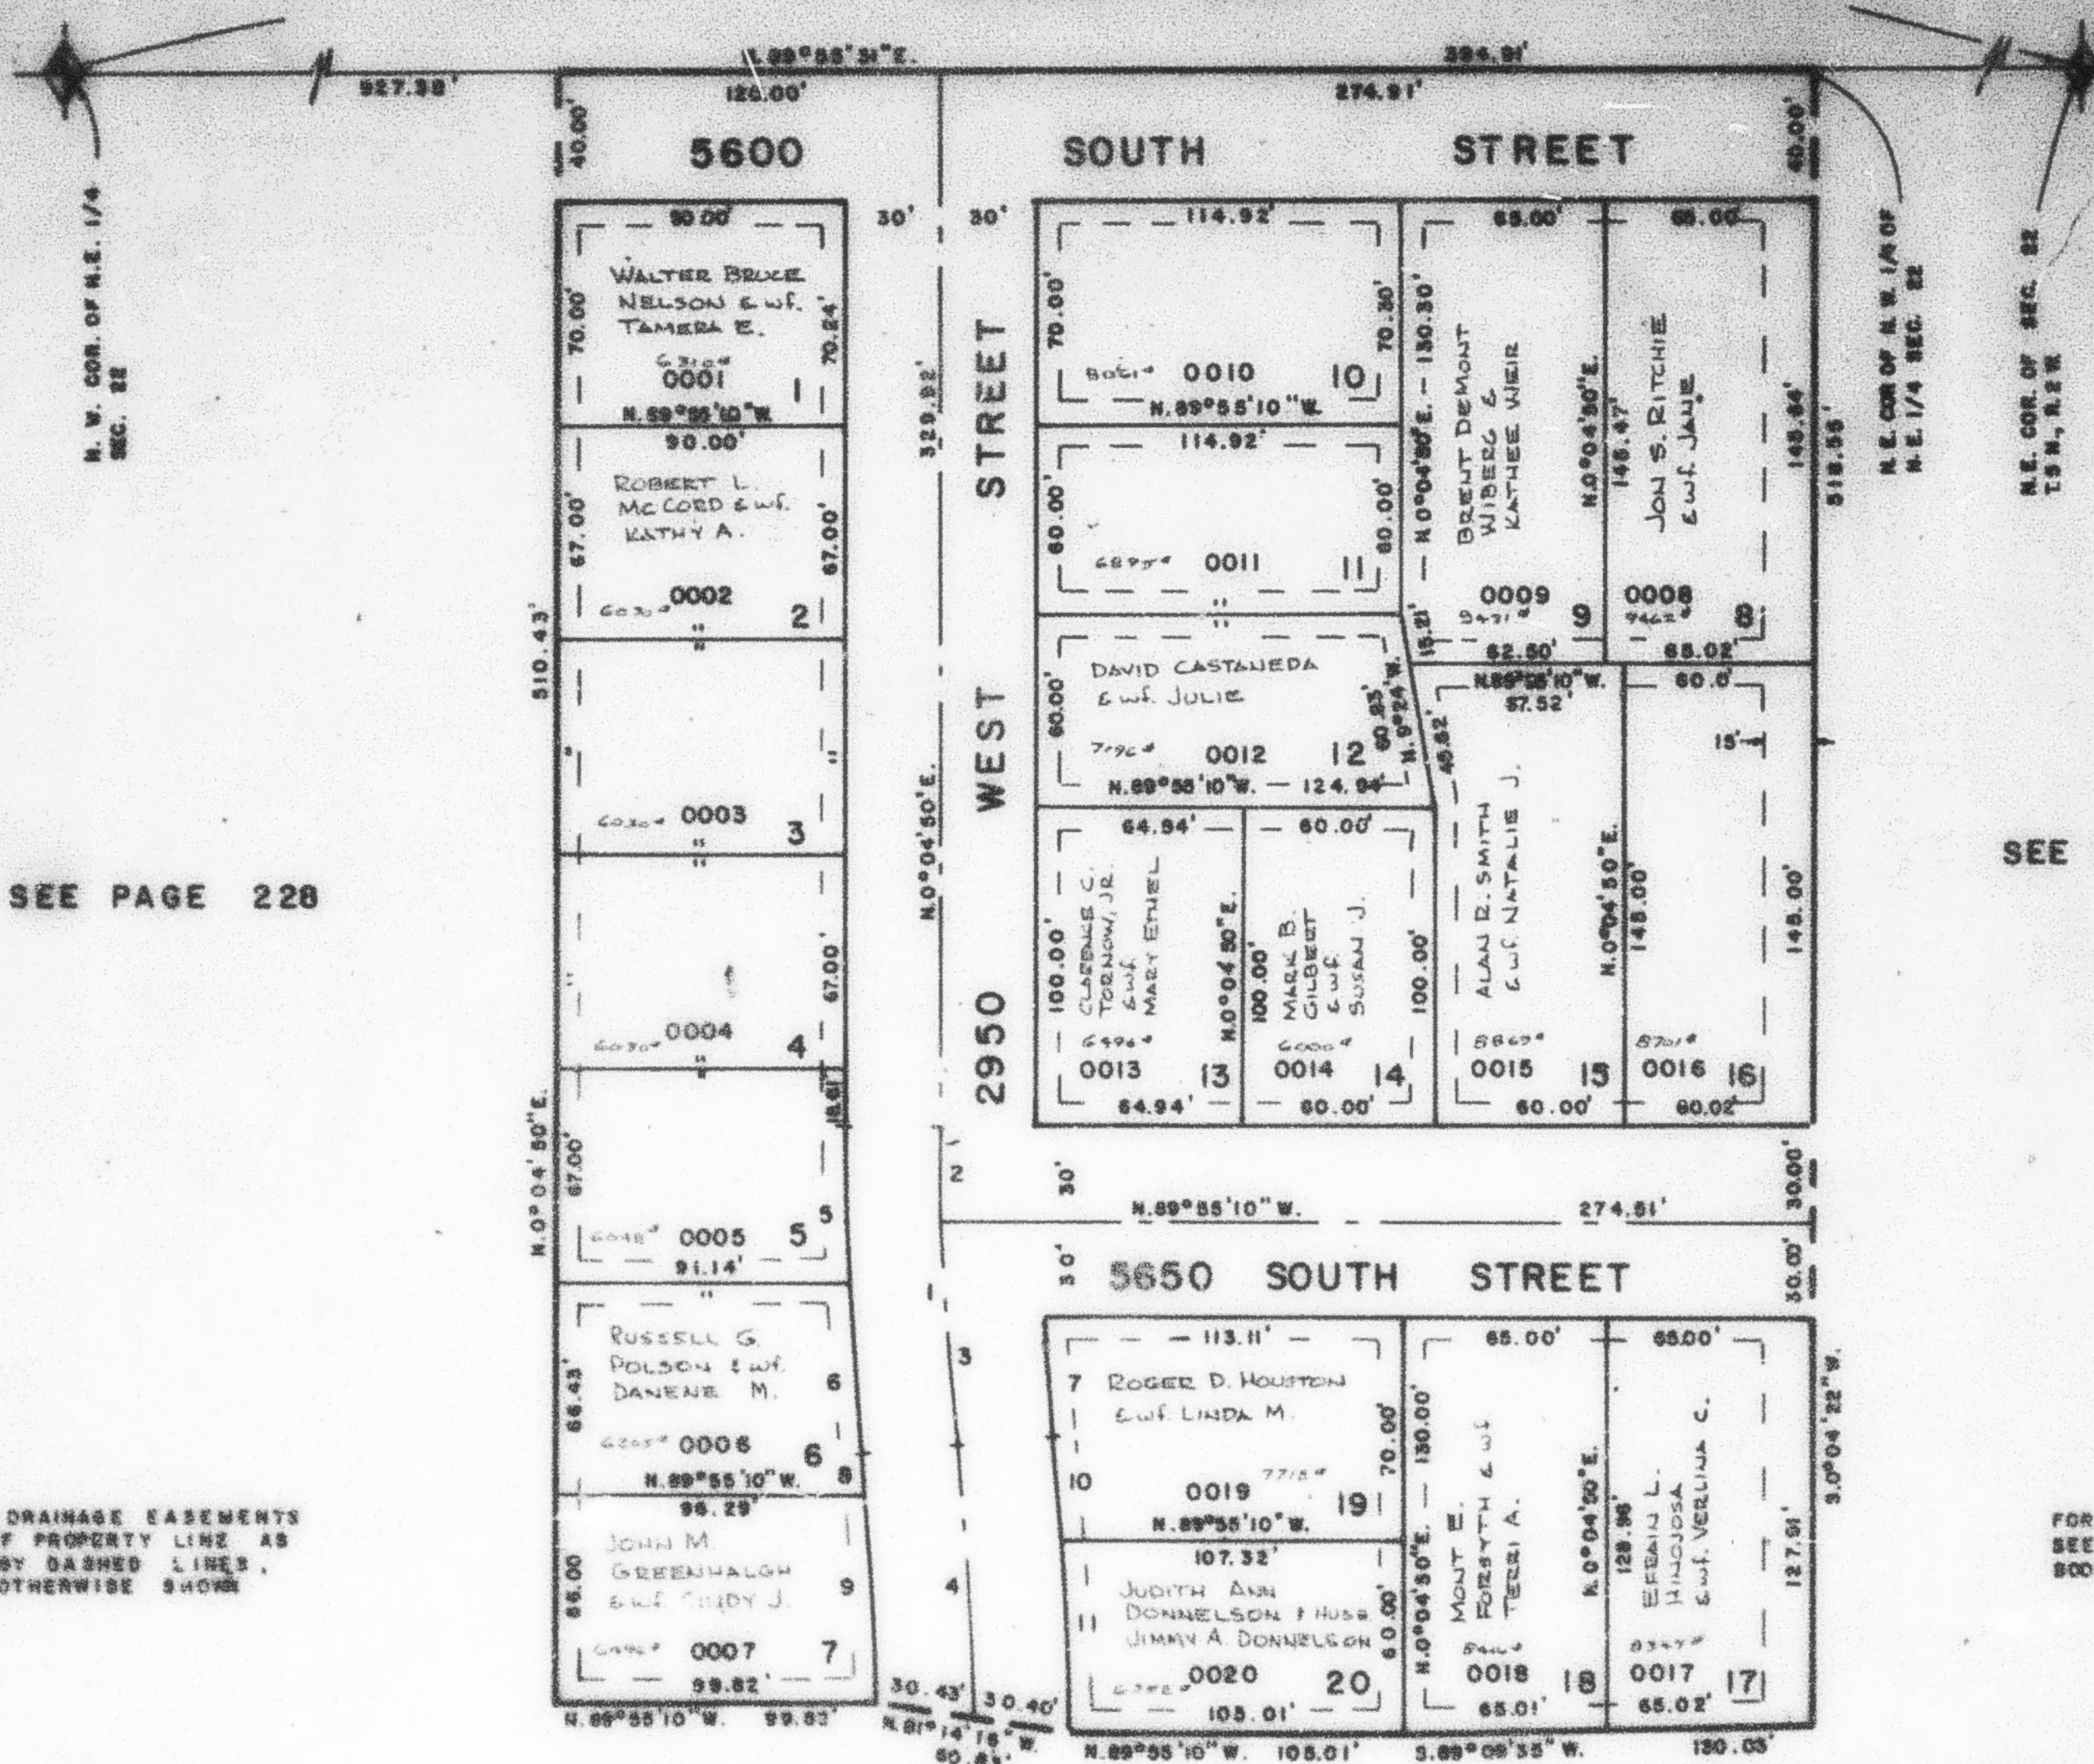

CURVE DATA

1	2	3	4	5	6	7	8	9	10	11
R = 997.49'	997.49'	997.49'	997.49'	1027.49'	1027.49'	997.49'	997.49'	997.49'	1027.49'	1027.49'
Δ = 5° 44' 21"	1° 43' 24"	4° 00' 57"	4° 53' 48"	2° 41' 58"	3° 02' 23"	2° 11' 01"	0° 43' 04"	3° 54' 54"	1° 51' 39"	3° 20' 35"
L = 99.98'	30.01'	69.91'	85.80'	48.41'	54.51'	38.87'	12.12'	66.11'	33.37'	60.05'
LC = 99.98'	30.00'	69.90'	85.80'	48.41'	54.51'	38.87'	12.12'	66.09'	33.37'	60.04'
T = 50.00'	N 0° 46' 52" W.	N 5° 39' 05" W.	N 3° 11' 51" W.	S 1° 16' 09" E.	S 4° 08' 20" E.	N 4° 34' W.	S 5° 17' 58" E.	S 2° 59' E.	N 4° 45' 42" W.	N 2° 07' 25" W.