

PART OF N.W. 1/4 SEC. 21, T. 5 N., R. 2 W., S.L.B. & M.
ALAND OF HONEY SUBDIVISION NO. 4
 LOTS 100-107, 126-132

255

TAXING UNIT - 40

IN ROY CITY

PREFIX: 09-255

SCALE 1" = 50'

SEE PAGE 83-1


CURVE DATA

A
 Δ = 30°59'23"
 R = 149.89'
 L = 101.68'
 LC = 99.70'
 N. 70°37' E.

B
 Δ = 31°34'01"
 R = 129.88'
 L = 98.93'
 LC = 97.68'
 S. 74°18'10" W.

C
 Δ = 28°39'03"
 R = 209.88'
 L = 97.48'
 LC = 96.60'
 S. 78°49'39" W.

SEE PAGE 83-1

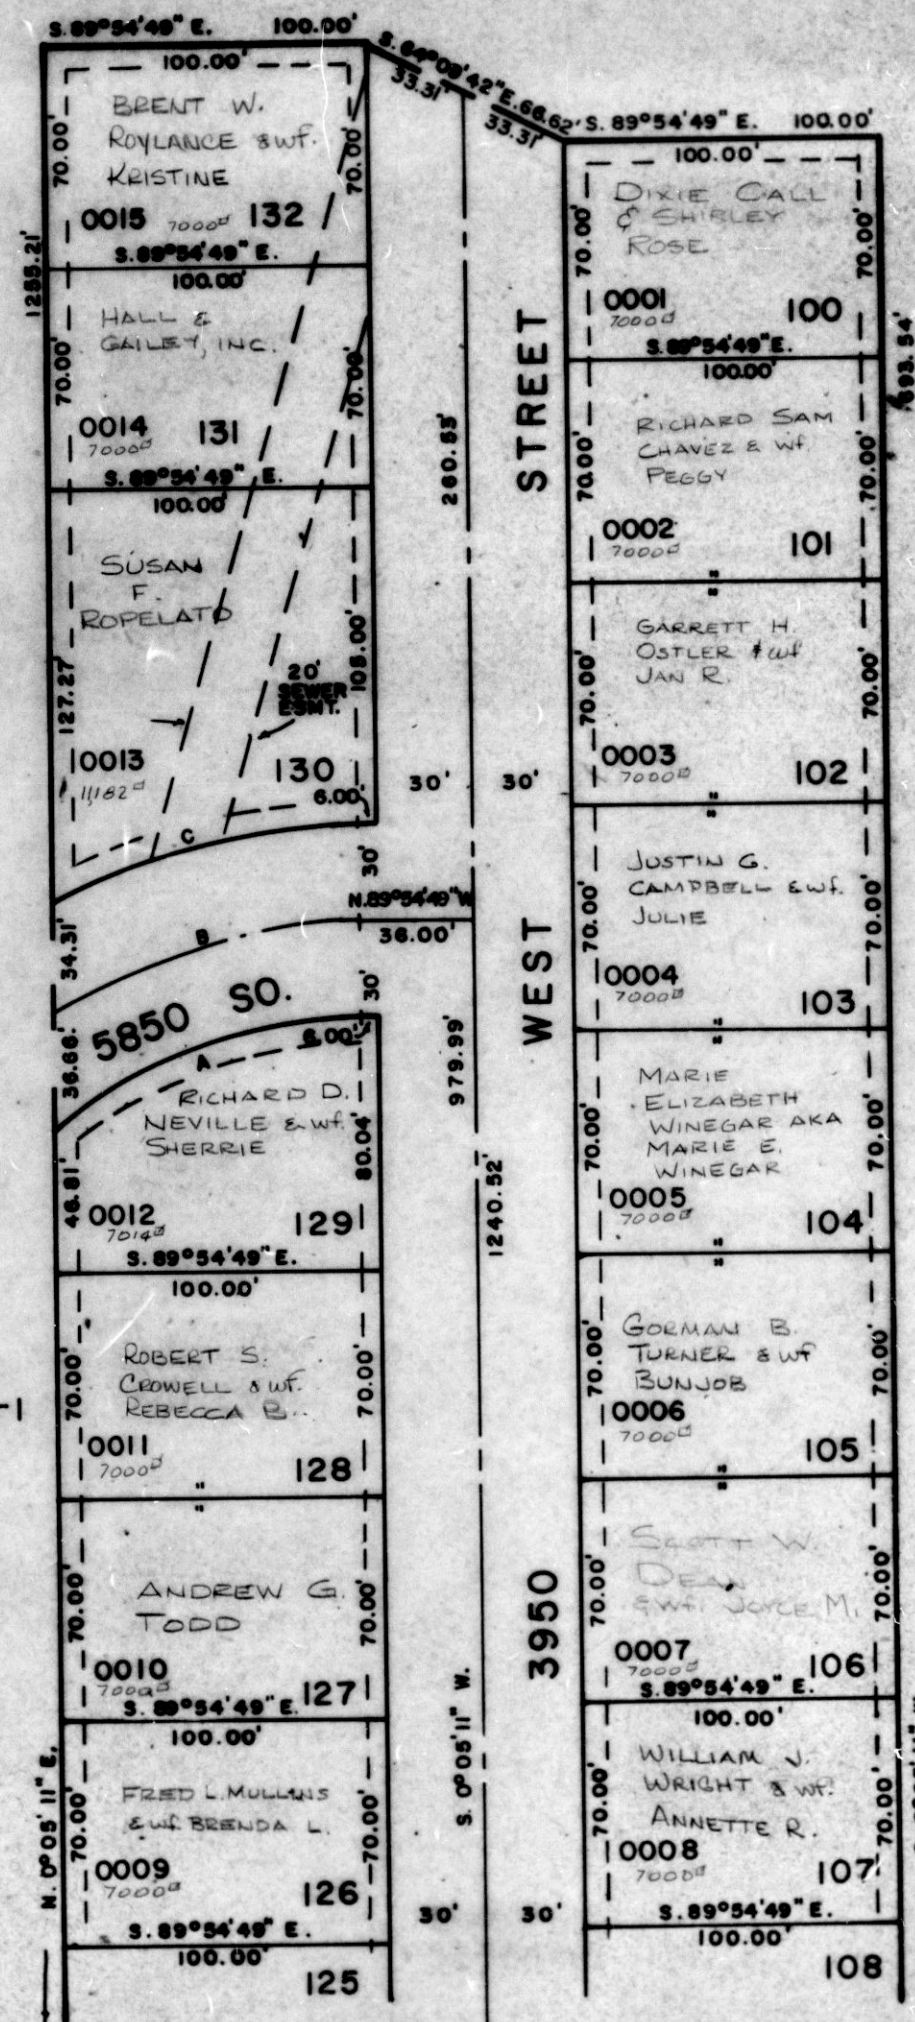

SEE PAGE 83-1

NOTE: 7' UTILITY & DRAINAGE EASEMENT
 EACH SIDE OF PROPERTY LINE AS
 INDICATED BY DASHED LINES,
 EXCEPT AS OTHERWISE SHOWN.

FOR COMPLETE ENG. DATA
 SEE ORIG. DED. PLAT IN
 BOOK 25, PAGE 87.

SEE PAGE 254