

PART OF NW 1/4 SEC. 21, T.5N., R.2W., S.L.B. & M.
 ALAND OF HONEY SUBDIVISION NO. 4

LOTS 100 - 107, 126 - 132

IN ROY CITY

TAXING UNIT: 40


SCALE 1" TO 50'

SEE PAGE 258

SEE PAGE 260

SEE PAGE 197

SEE PAGE 261

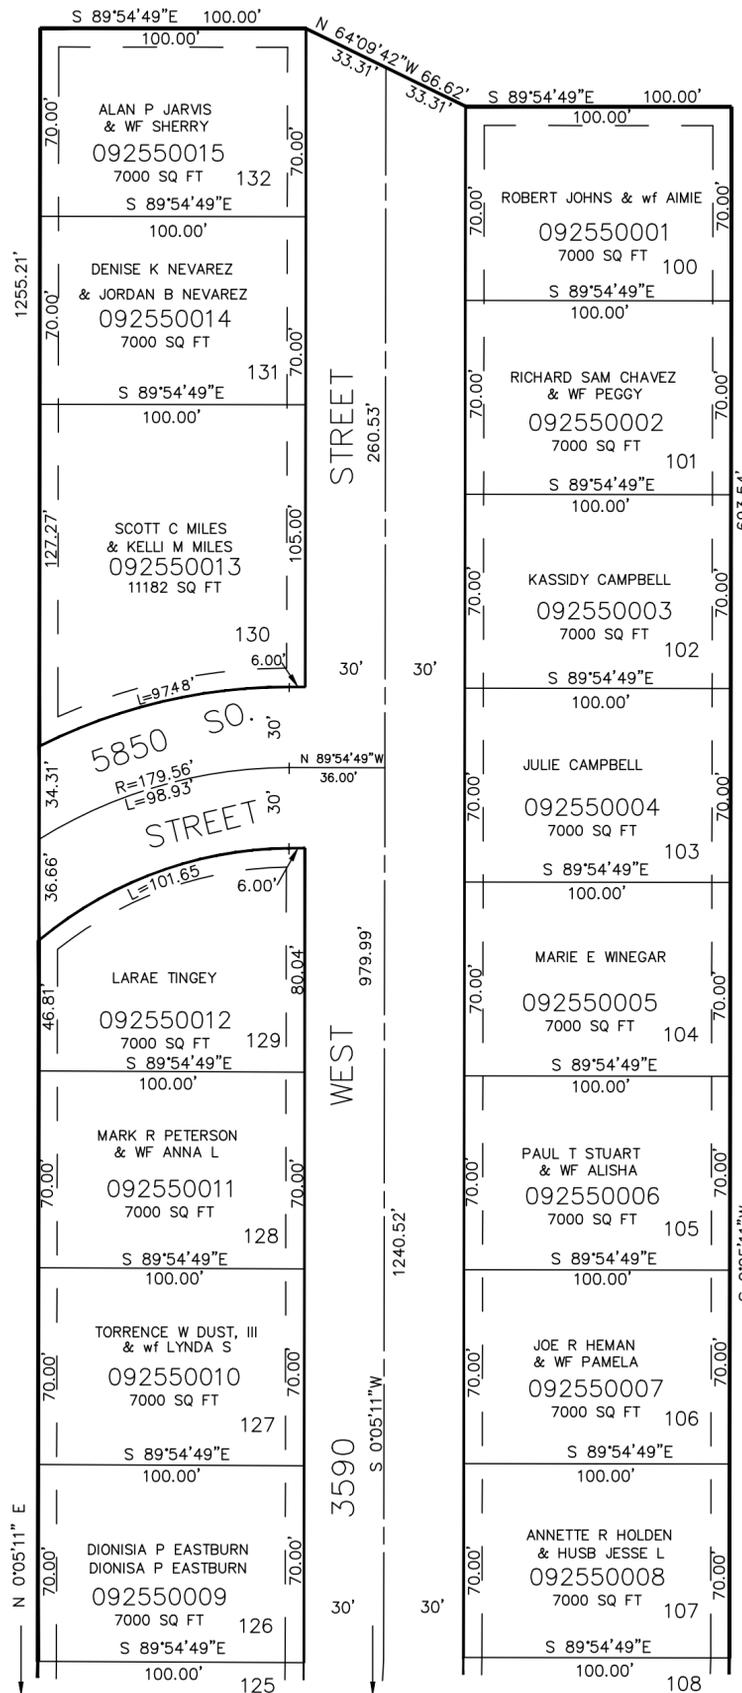

7' UTILITY & DRAINAGE EASEMENT
 EACH SIDE OF PROPERTY LINE AS
 INDICATED BY DASHED LINES,
 EXCEPT AS OTHERWISE SHOWN.

FOR COMPLETE ENG. DATA
 SEE ORIG. DEDICATION PLAT IN
 BOOK 25, PAGE 87 OF RECORDS.

SEE PAGE 254