

PART OF N.E. 1/4 SEC. 22, T.5N., R.2W., S.L.B. & M.
CARRIAGE PLACE SUBDIVISION NO. 2
 LOTS 21-29
 IN ROY CITY

256


TAXING UNIT: 41

PREFIX: 09-256

SCALE 1" = 50'

EXCEPT WHERE OTHERWISE
 SHOWN, ALL LOTS OWNED BY
 WOODSIDE CORPORATION

SEE PAGE 253

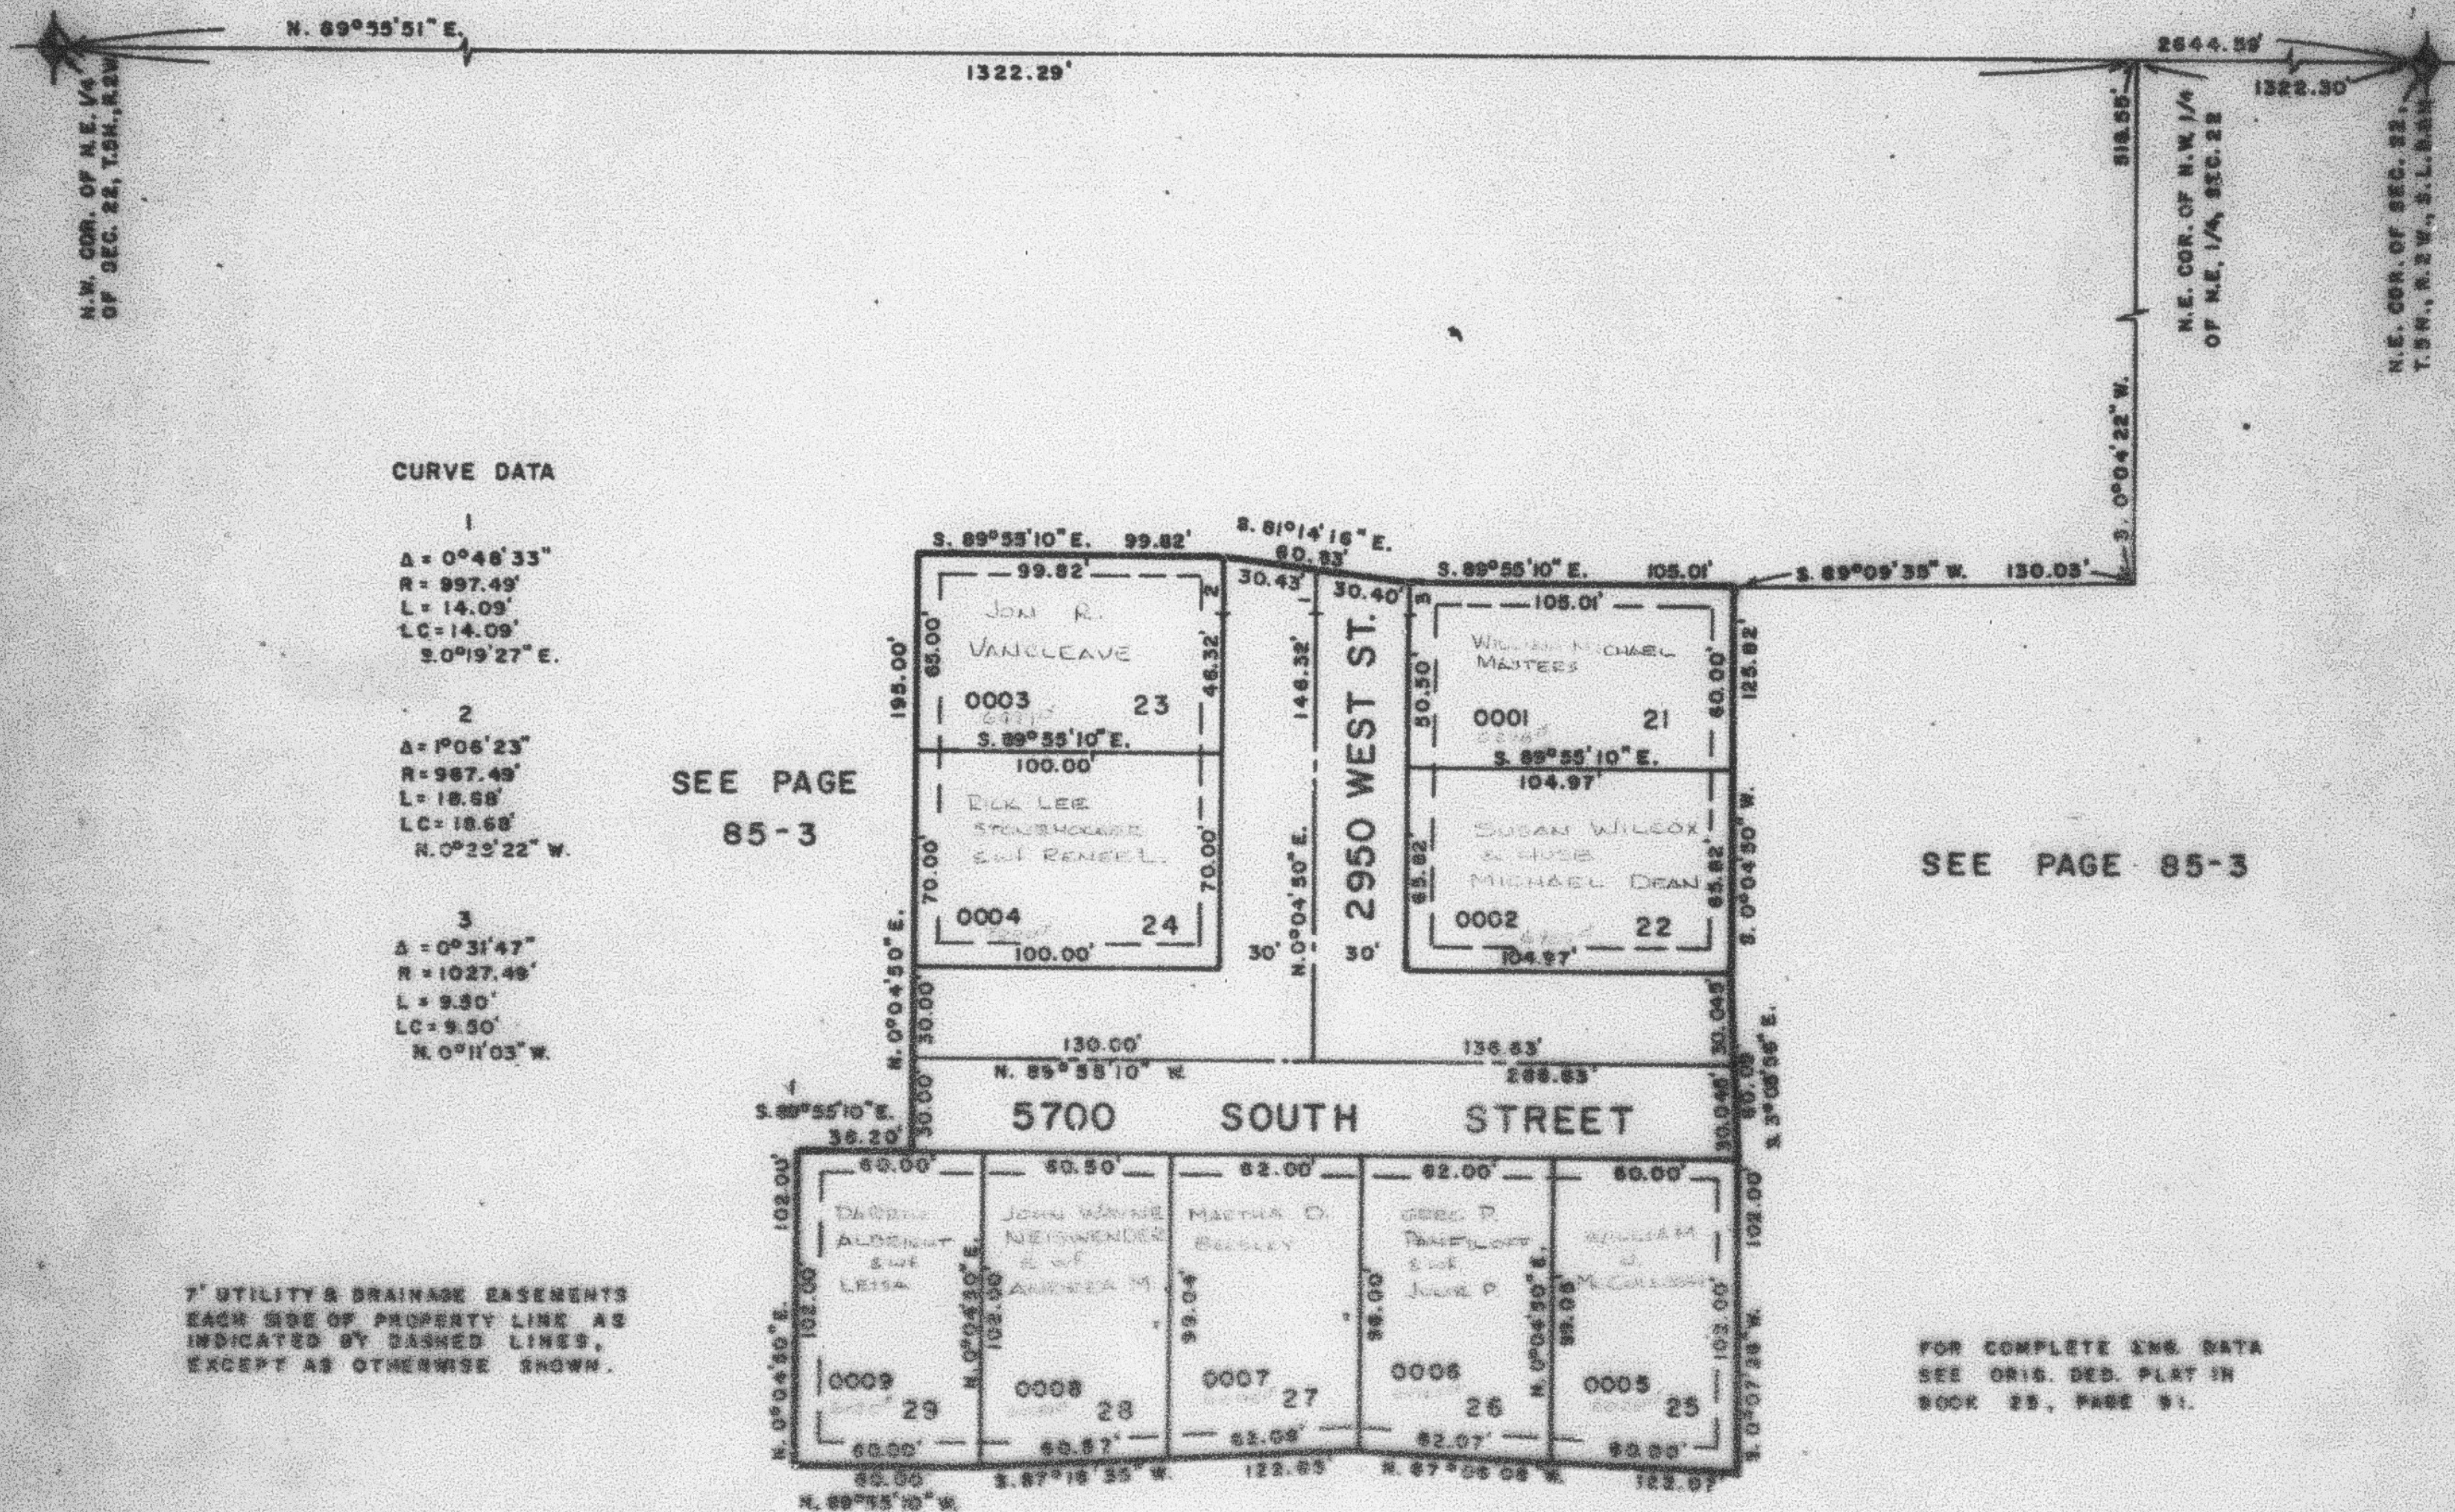

7' UTILITY & DRAINAGE EASEMENTS
 EACH SIDE OF PROPERTY LINE AS
 INDICATED BY DASHED LINES,
 EXCEPT AS OTHERWISE SHOWN.

FOR COMPLETE ENG. DATA
 SEE ORIG. DES. PLAN IN
 BOOK 25, PAGE 91.

SEE PAGE 85-3

SEE PAGE
 85-3

SEE PAGE 85-3