

PART OF THE 1/4 SEC. 24, 10N. R. 2W. S. 18E. 4N
CARRIAGE PLACE SUBDIVISION NO. 2
 LOTS 21-29
 IN ROY CITY

PREFIX-06-250

SCALE 1"=30'

SEE PAGE 233

CURVE DATA

1
 Δ = 0°45'35"
 R = 237.43
 L = 14.08
 LC = 14.00
 PC = 14.00
 PT = 14.00


2
 Δ = 0°09'23"
 R = 237.43
 L = 14.08
 LC = 14.00
 PC = 14.00
 PT = 14.00

3
 Δ = 0°37'47"
 R = 1027.25
 L = 9.50
 LC = 9.50
 PC = 9.50
 PT = 9.50

SEE PAGE 85-3

SEE PAGE 85-3

UTILITIES & DRAINAGE EXHIBITS
 EACH SIDE OF PROPERTY LINE AS
 INDICATED BY DASHED LINES,
 EXCEPT AS OTHERWISE SHOWN.

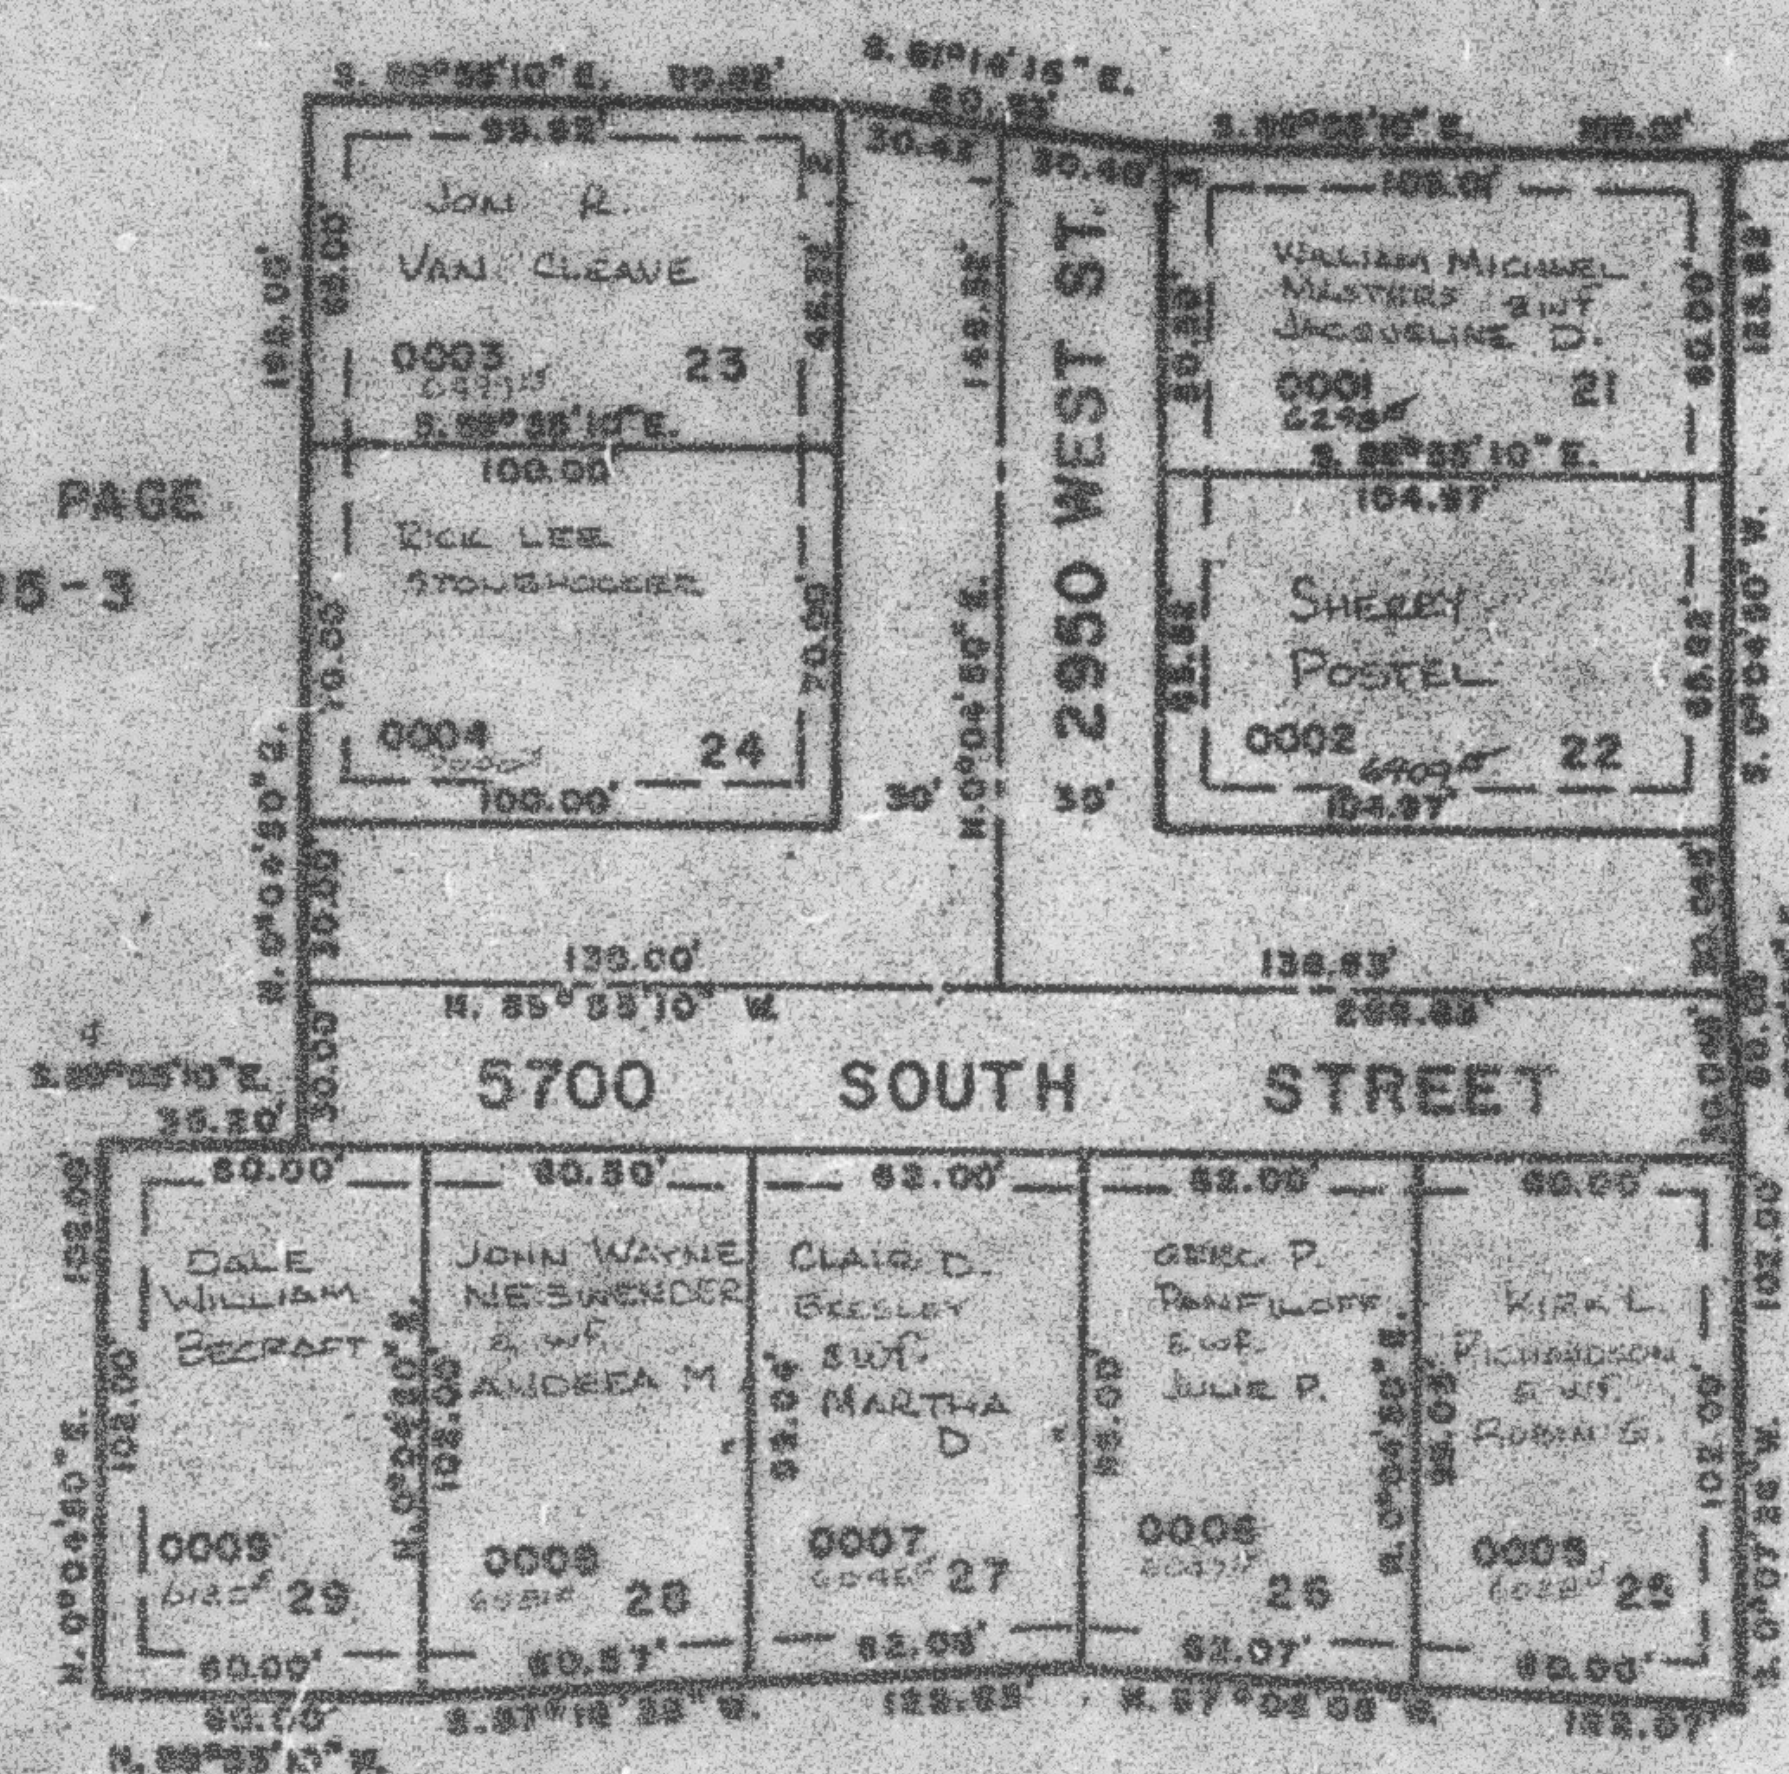

FOR COMPLETE ENG. DATA
 SEE ORIG. DES. PLAT IN
 BOOK 28, PAGE 91.

SEE PAGE 85-3