

PART OF N.E. 1/4 SEC. 22, T.5N., R.2W., S.L.B. & M.
CARRIAGE PLACE SUBDIVISION NO. 2
 LOTS 21-29
 IN ROY CITY

256

TAXING UNIT 41

PREFIX 09-256

SCALE 1" = 50'

SEE PAGE 253

CURVE DATA

1
 Δ = 0°48'33"
 R = 997.49'
 L = 14.09'
 LC = 14.09'
 S. 0°19'27" E.


2
 Δ = 1°06'25"
 R = 967.49'
 L = 18.68'
 LC = 18.58'
 N. 0°28'22" W.

3
 Δ = 0°31'47"
 R = 1027.49'
 L = 9.50'
 LC = 9.50'
 N. 0°11'03" W.

7' UTILITY & DRAINAGE EASEMENTS
 EACH SIDE OF PROPERTY LINE AS
 INDICATED BY DASHED LINES,
 EXCEPT AS OTHERWISE SHOWN.

SEE PAGE
 85-3

SEE PAGE 85-3

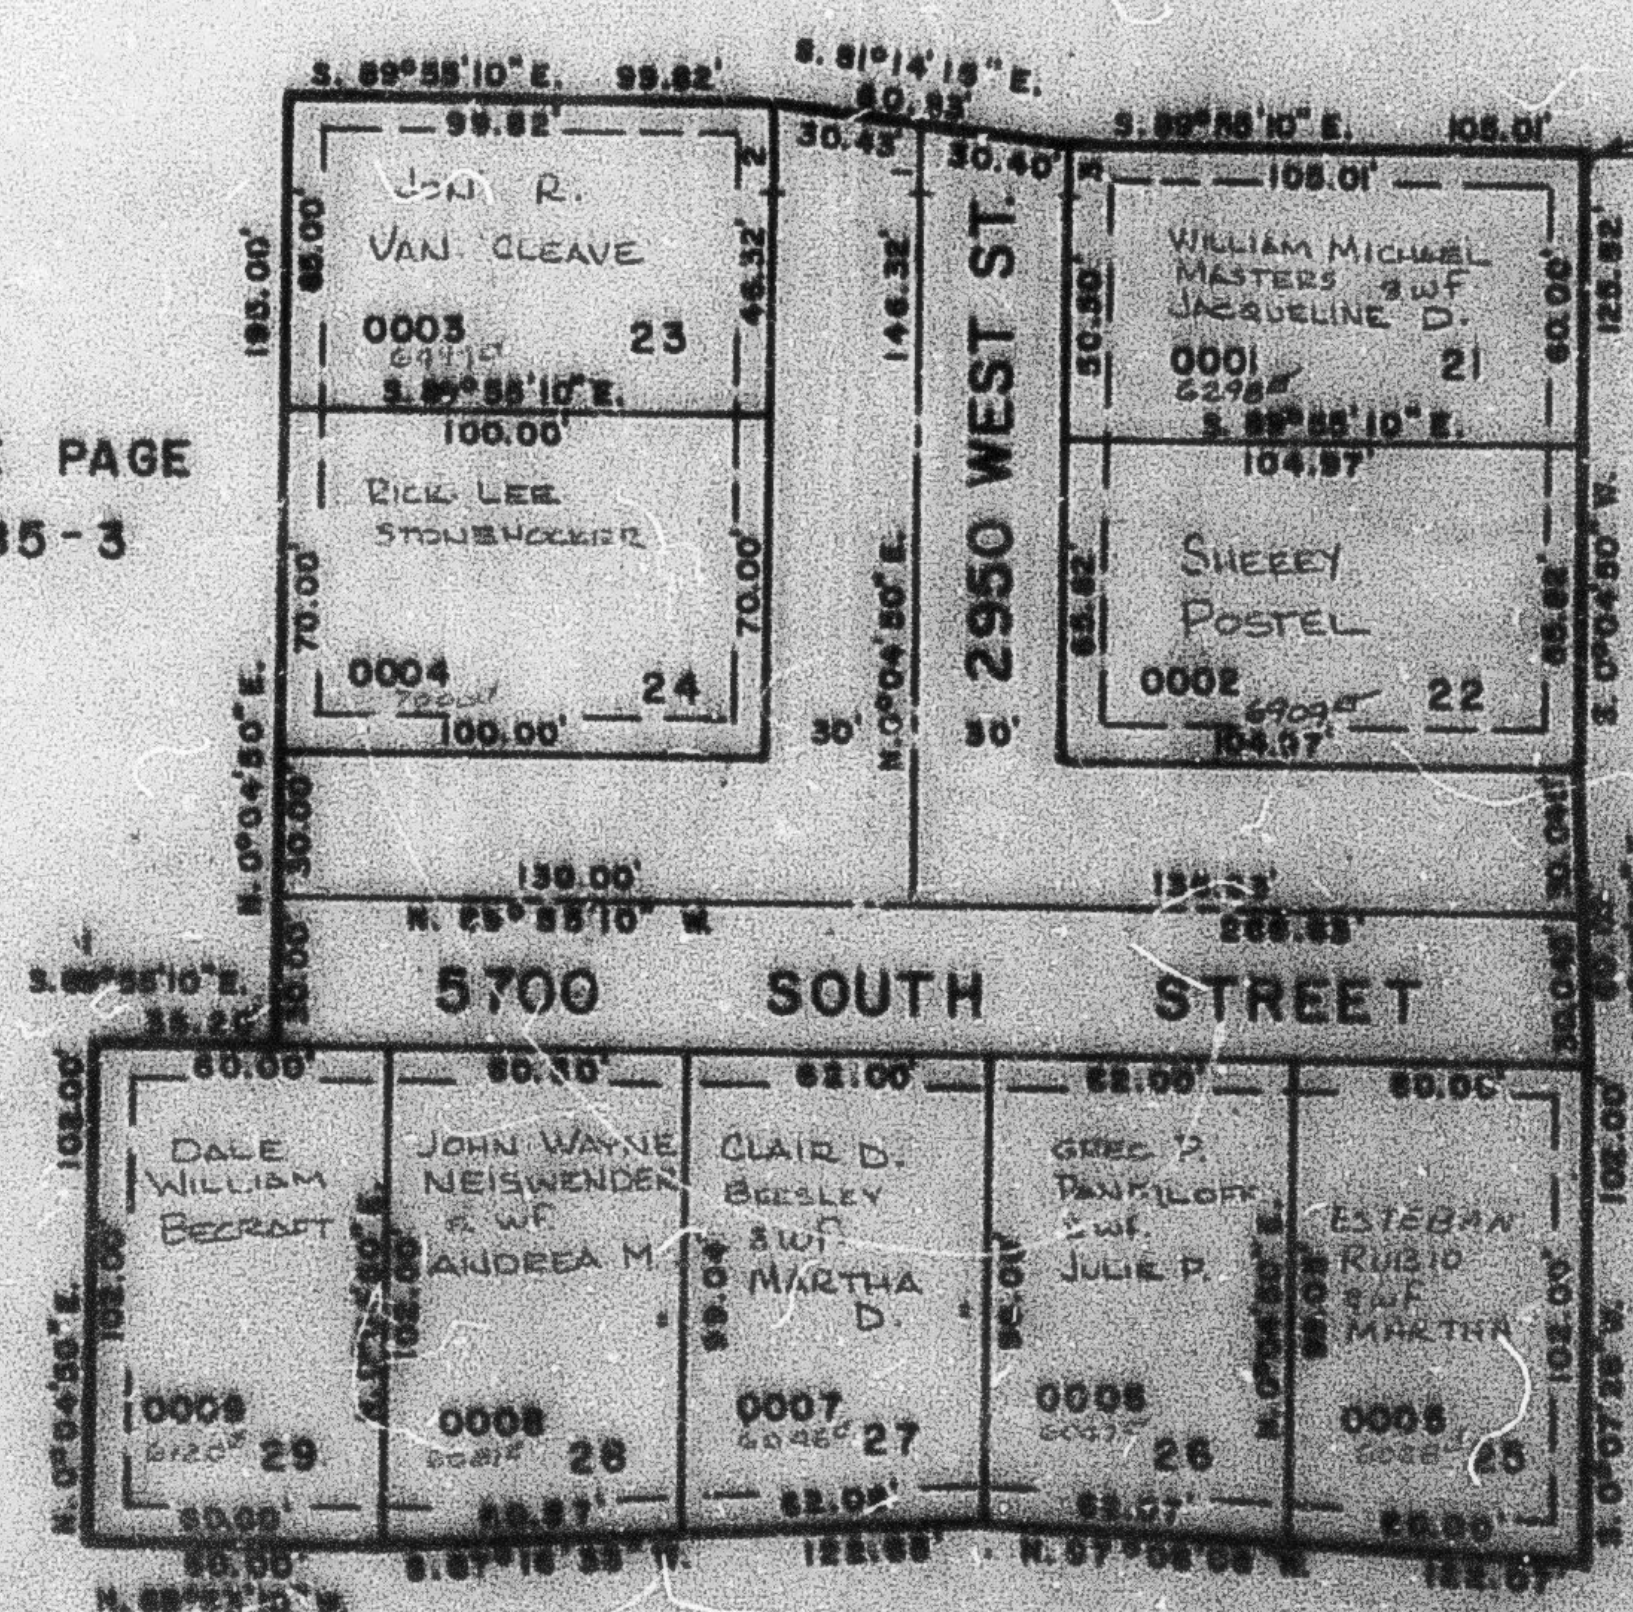

SEE PAGE 85-3

FOR COMPLETE ENG. DATA
 SEE ORIG. DED. PLAT IN
 BOOK 25, PAGE 91.