

PART OF THE N.1/2 OF SECTION 21, T.5N., R.2W., S. L. B. & M.
ALAND OF HONEY SUBDIVISION NO.5
 LOTS 133 to 138 & 149 to 154

257

TAXING UNIT: 40

IN ROY CITY
 SCALE 1" = 50'

PREFIX: 09 - 257


SEE PAGE 211

SEE PAGE
 259

SEE PAGE
 84

7' UTILITY AND DRAINAGE
 EASEMENTS EACH SIDE OF
 PROPERTY LINE AS INDICATED
 BY DASHED LINES, EXCEPT
 AS OTHERWISE SHOWN

* NOTE: STREET NAME CHANGE BY
 ORDINANCE 597, IN BOOK 1460,
 PAGE 1900, JAN. 14, 1995.

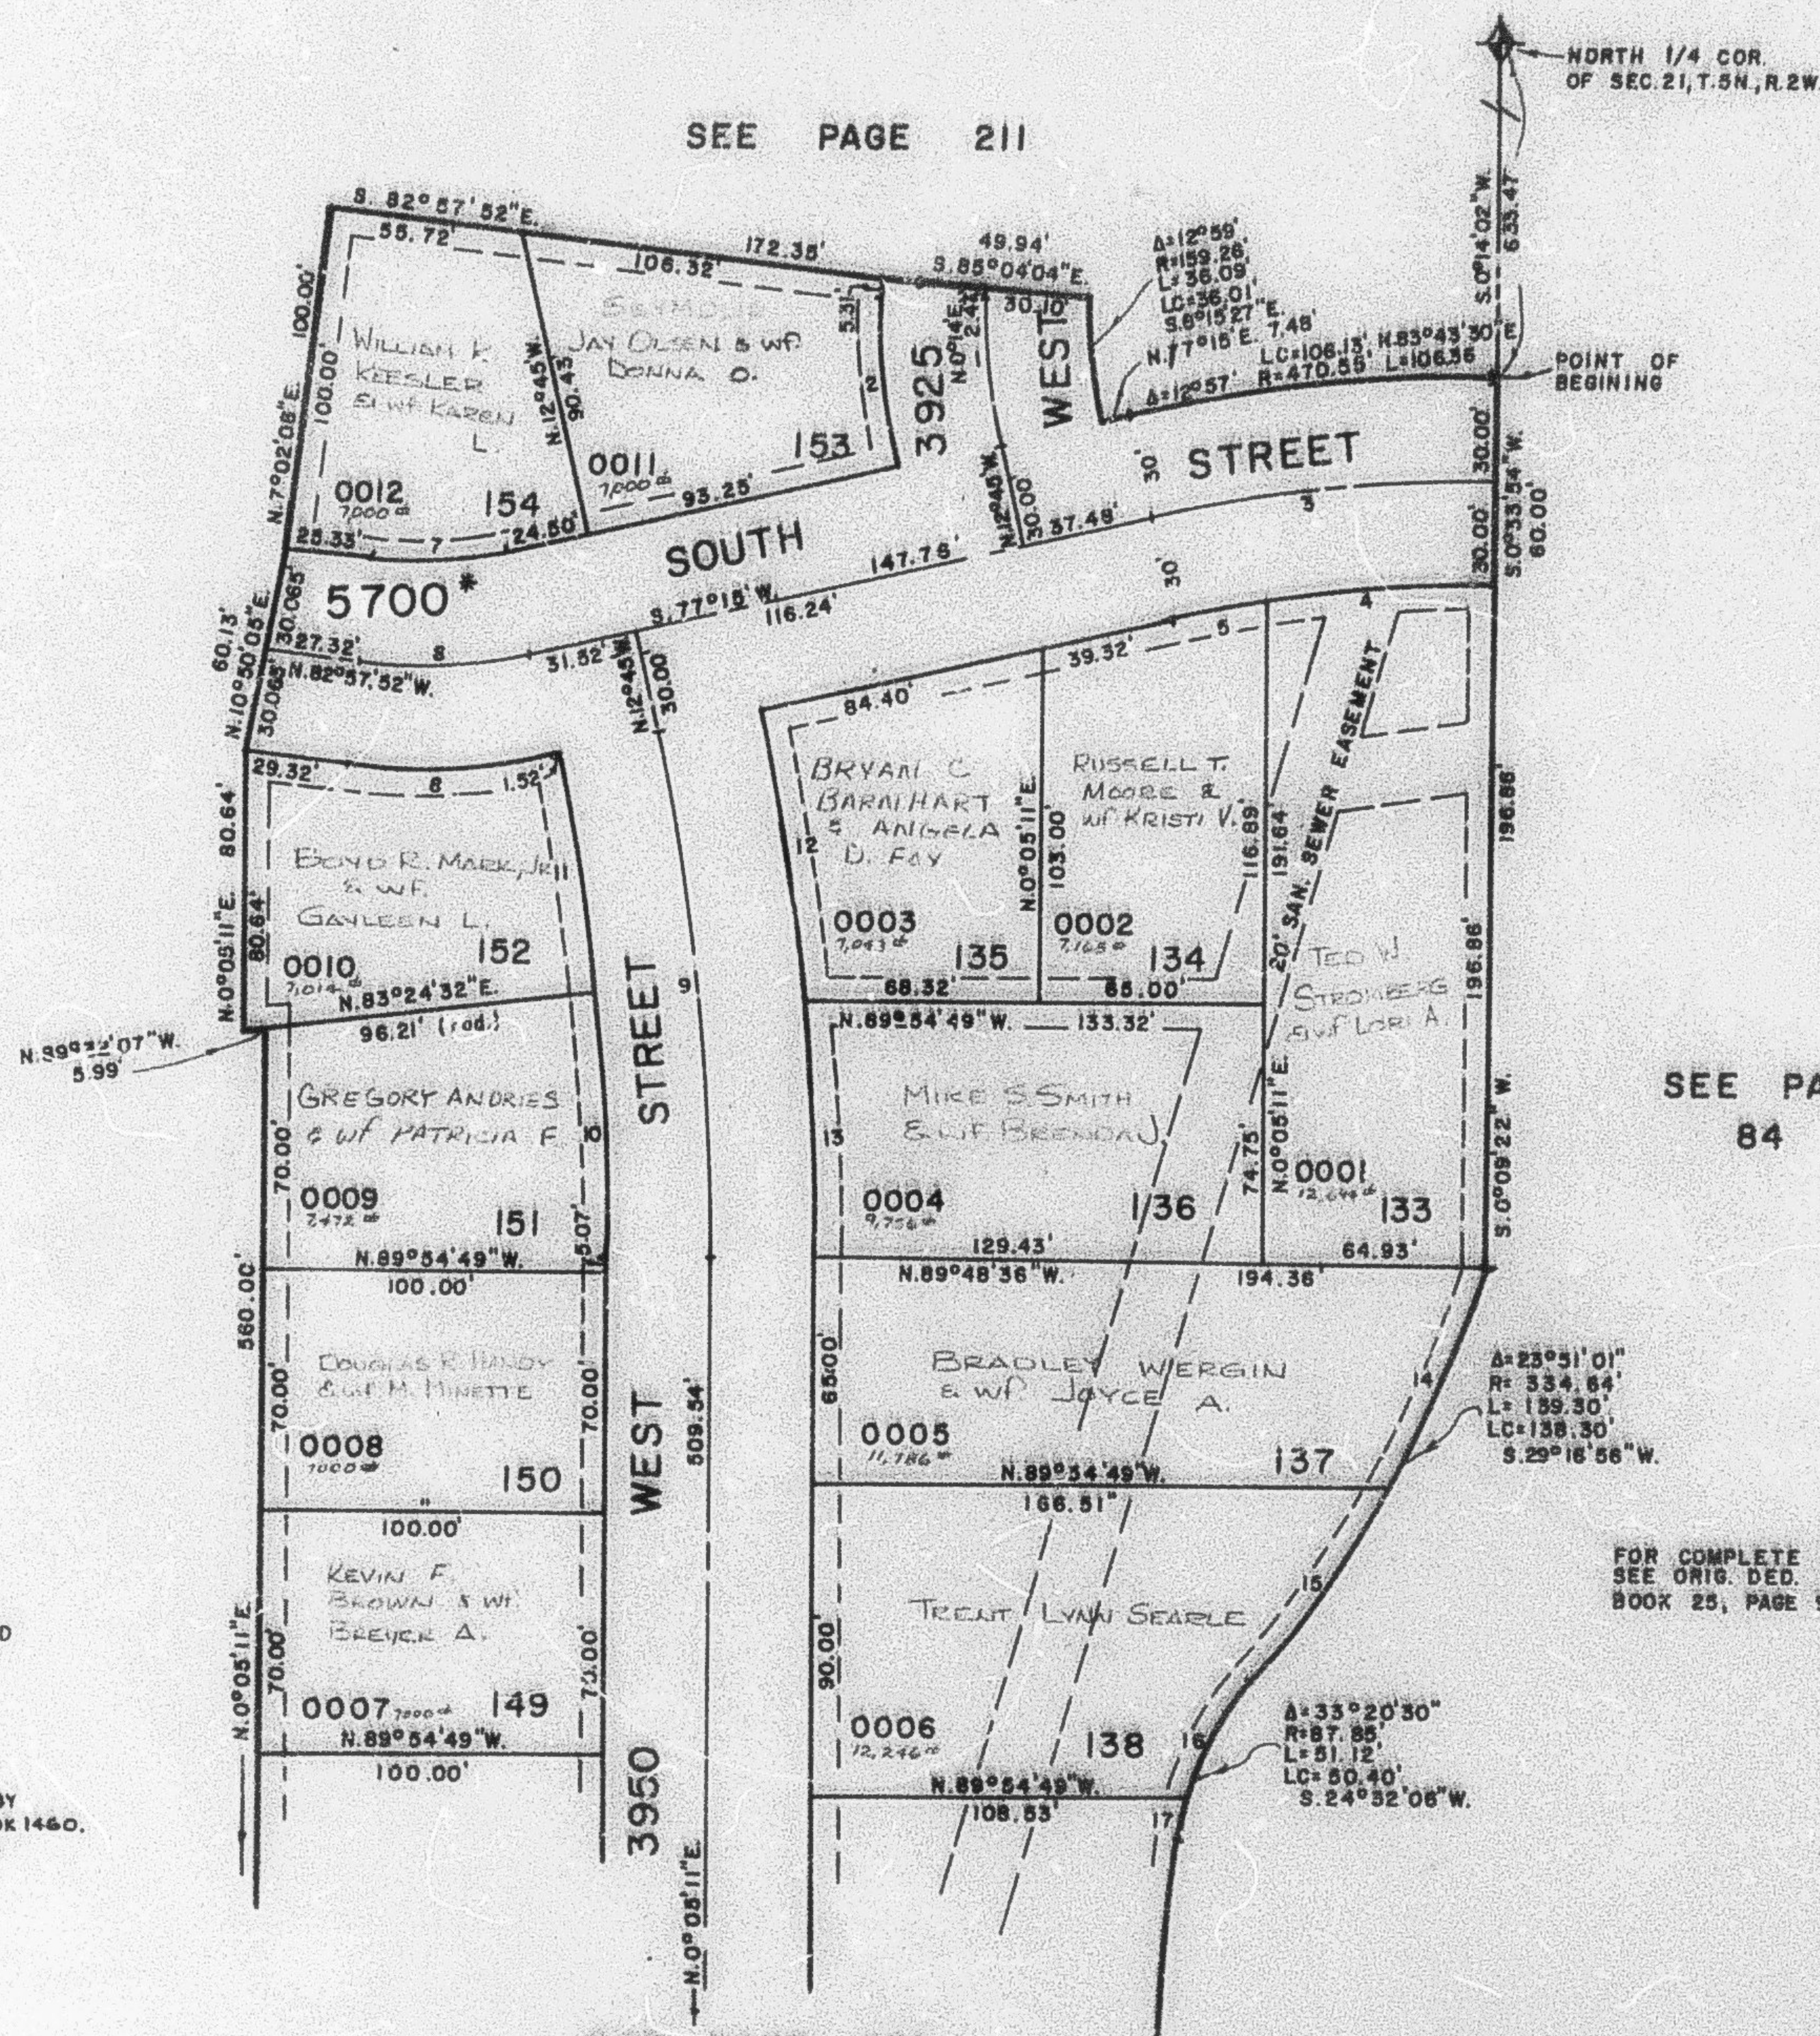

SEE PAGE 258

CURVE DATA		CURVE DATA		CURVE DATA		CURVE DATA		CURVE DATA		CURVE DATA		CURVE DATA		CURVE DATA		CURVE DATA		CURVE DATA	
1	2	3	4	5	6	7	8	9	10	11	12	13	14	15	16	17	18	19	20
R=189.26'	219.26'	440.55'	410.55'	410.55'	142.08'	112.08'	172.08'	684.82'											
Δ=12°59'	12°59'	12°57'	9°07'59"	3°47'25"	19°47'06"	19°47'06"	19°47'06"	12°50'11"											
L=42.89'	49.68'	99.57'	65.44'	27.16'	49.08'	38.70'	59.42'	153.58'											
LC=42.80'	49.58'	93.36'	65.37'	27.16'	48.82'	38.51'	59.33'	153.06'											
T=21.54'	3.6°15'28"E.	50.00'	N.85°56'25"E.	N.79°08'48"E.	24.78'	S.87°06'33"W.	N.87°08'34"E.	77.01'											
10	11	12	13	14	15	16	17												
R=654.62'	654.62'	714.62'	714.62'	534.64'	334.64'	87.95'	87.95'												
Δ=6°40'39"	6°09'32"	6°51'04"	5°59'07"	12°04'30"	11°48'32"	25°22'	7°58'29"												
L=76.29'	70.37'	85.45'	74.85'	70.82'	58.78'	58.89'	12.23'												
LC=76.28'	70.33'	85.40'	74.82'	70.39'	58.65'	58.88'	12.22'												
S.3°15'08"E.	S.9°40'14"E.	N.9°19'28"W.	N.2°54'22"W.	S.22°13'40"W.	S.35°19'11"W.	S.26°51'18"W.	S.11°51'12"W.												

FOR COMPLETE ENG. DATA
 SEE ORIG. DED. PLAT IN
 BOOK 25, PAGE 97.