

PART OF THE N 1/2 OF SEC. 21, T.5N., R.2W., S.L.B. & M.  
 ALAND OF HONEY SUBDIVISION NO. 5

257

LOTS 133 - 138, 149 - 154

IN ROY CITY


TAXING UNIT: 40

SCALE 1" = 50'

SEE PAGE 211

SEE PAGE 259

SEE PAGE 84

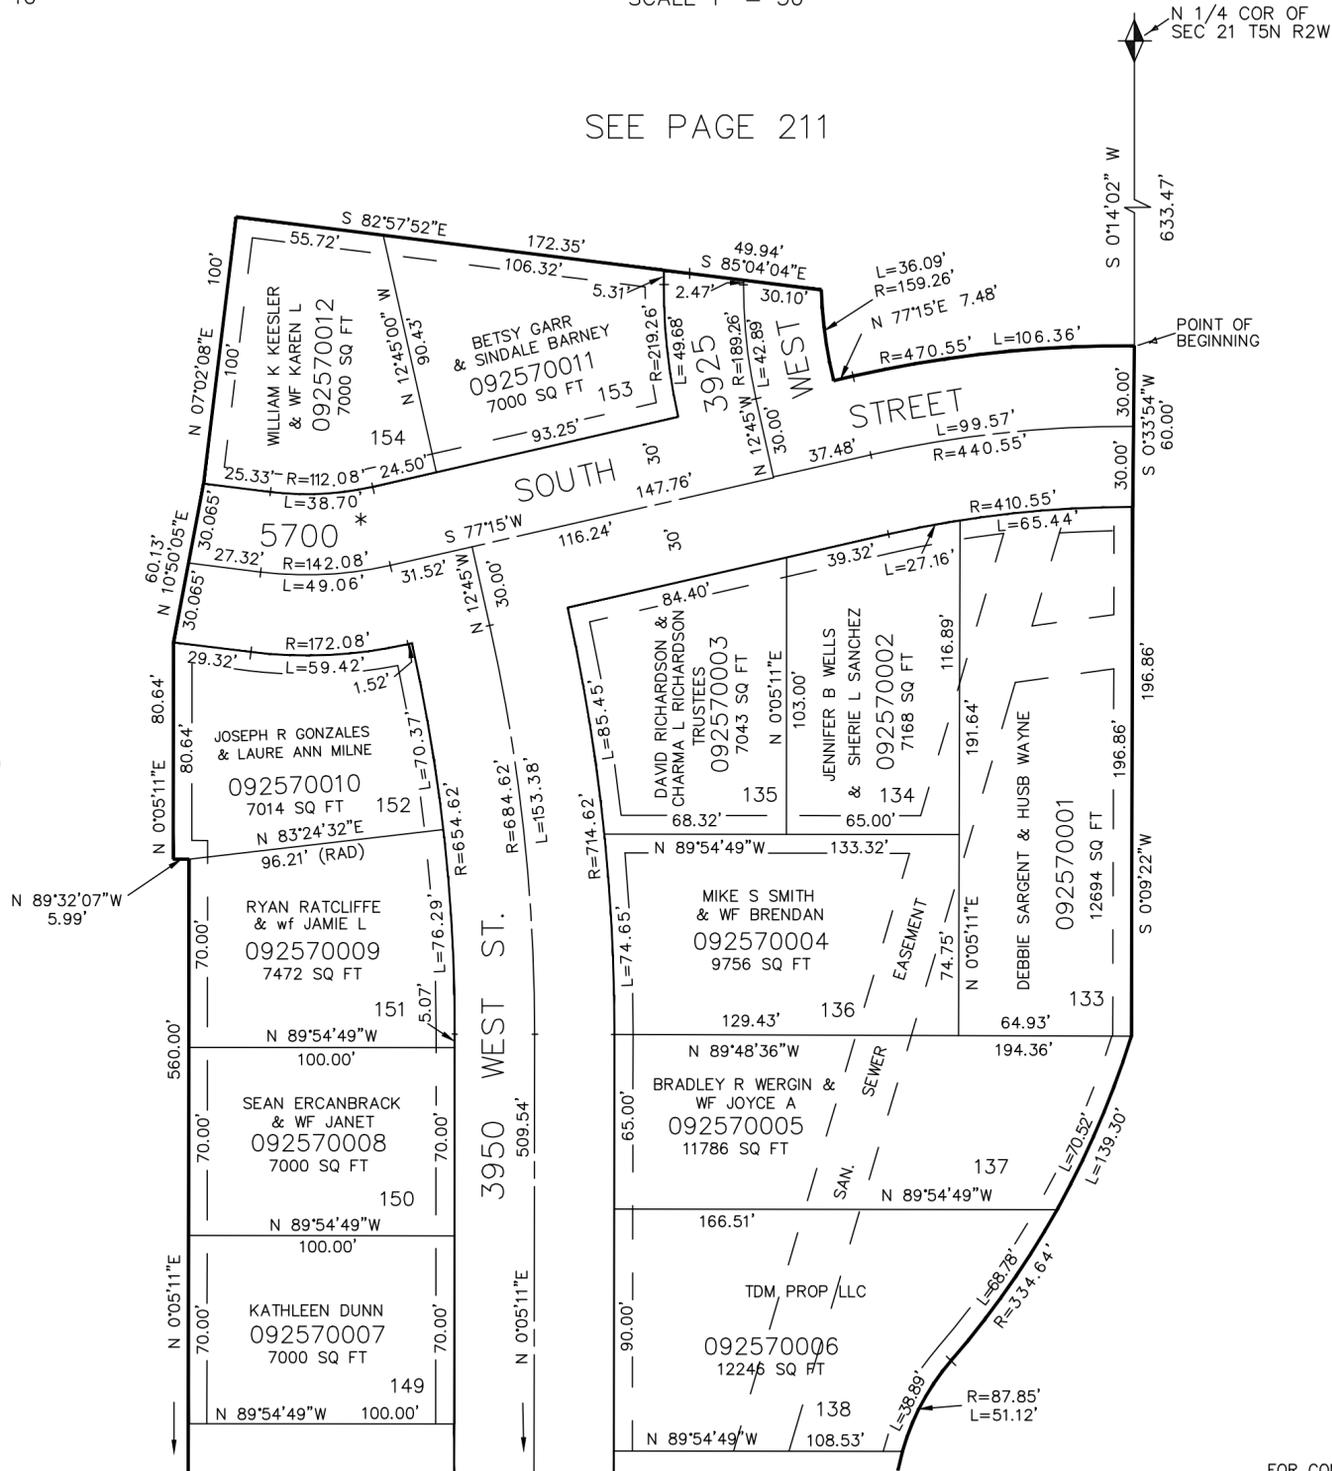

7' UTILITY AND DRAINAGE EASEMENTS  
 EACH SIDE OF PROPERTY LINE AS  
 INDICATED BY DASHED LINES,  
 EXCEPT AS OTHERWISE SHOWN.

FOR COMPLETE ENG. DATA  
 SEE ORIG. DEDICATION PLAT  
 IN BOOK 25, PAGE 97.

\* STREET NAME CHANGE  
 ORD. 597, IN  
 BK 1460, PG 1900  
 JAN. 14, 1985.

SEE PAGE 258