

PART OF THE N.1/2 OF SECTION 21, T.5N., R.2W., S. L. B. & M.
ALAND OF HONEY SUBDIVISION NO.5

258

LOTS 139 to 148

IN ROY CITY

SCALE 1" = 50'

TRIM UNIT 40


PREFIX 09-258

EXCEPT AS OTHERWISE SHOWN, ALL LOTS OWNED BY: CON. PRO SERVICE CORP.

SEE PAGE 257

SEE PAGE 259

SEE PAGE 260

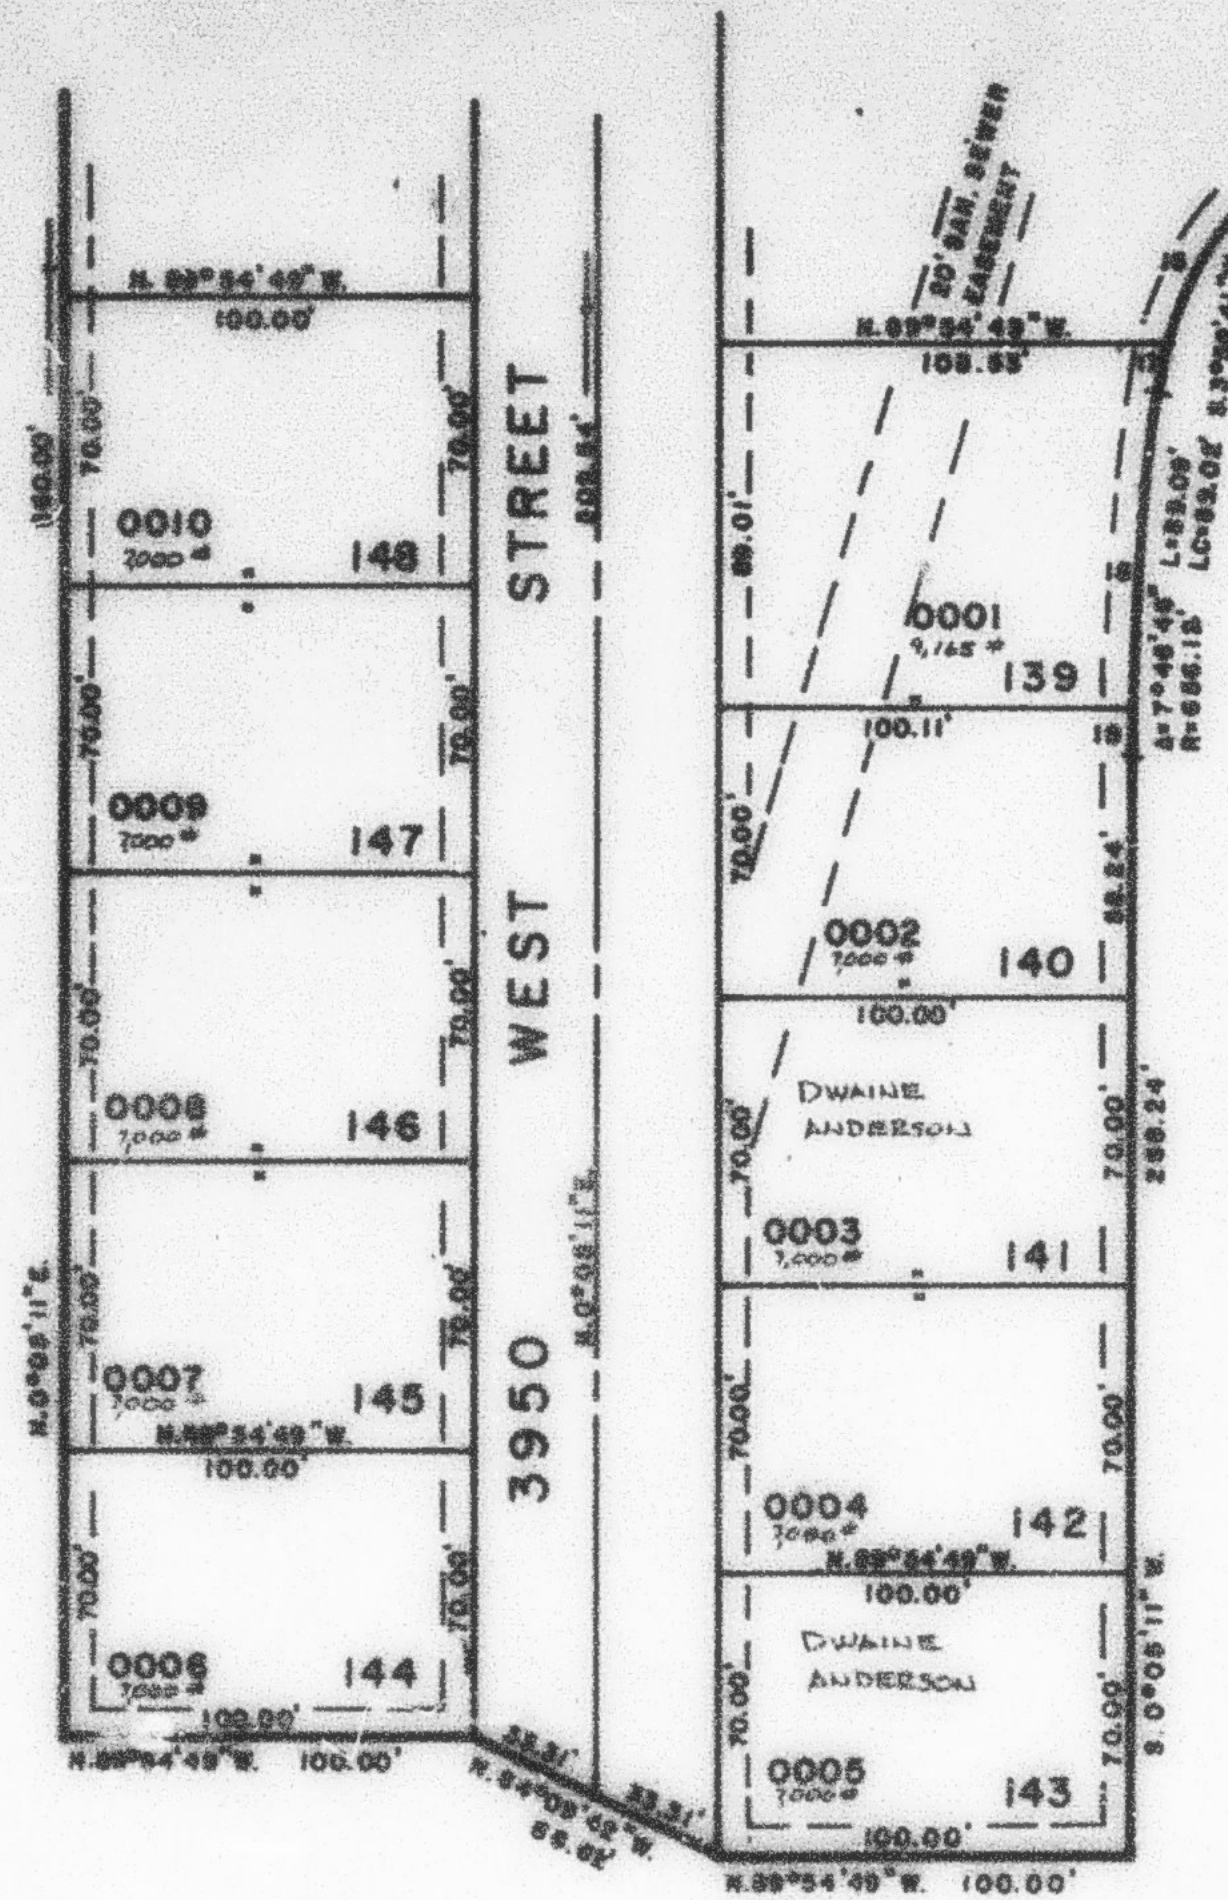

SEE PAGE 83-1

FOR COMPLETE ENG. DATA SEE ORIG. SURV. PLAT IN BOOKS, PAGE 97.

UTILITY AND DRAINAGE EASEMENTS EACH SIDE OF PROPERTY LINE AS INDICATED BY DASHED LINES, EXCEPT AS OTHERWISE SHOWN.

SEE PAGE 255

CURVE DATA			
16	17	18	19
R= 87.85'	87.85'	686.12'	686.12'
Δ= 25°22'	7°26'29"	6°46'08"	1°01'37"
L= 38.88'	12.23'	77.32'	11.76'
LC= 38.88'	12.12'	77.28'	11.76'
S. 28°31'18"W	S. 11°31'12"W	S. 4°29'30"W	S. 0°56'01"W