

PART OF THE N.1/2 OF SECTION 21, T.5N., R.2W., S. L. B. & M.
ALAND OF HONEY SUBDIVISION NO.5

258

TAXING UNIT: 40

LOTS 139 to 148

IN ROY CITY

SCALE 1" = 50'


PREFIX: 09-258

EXCEPT AS OTHERWISE
 SHOWN, ALL LOTS OWNED
 BY: COM. PRO SERVICE CORP.

SEE PAGE 257

SEE PAGE 259

SEE PAGE 260

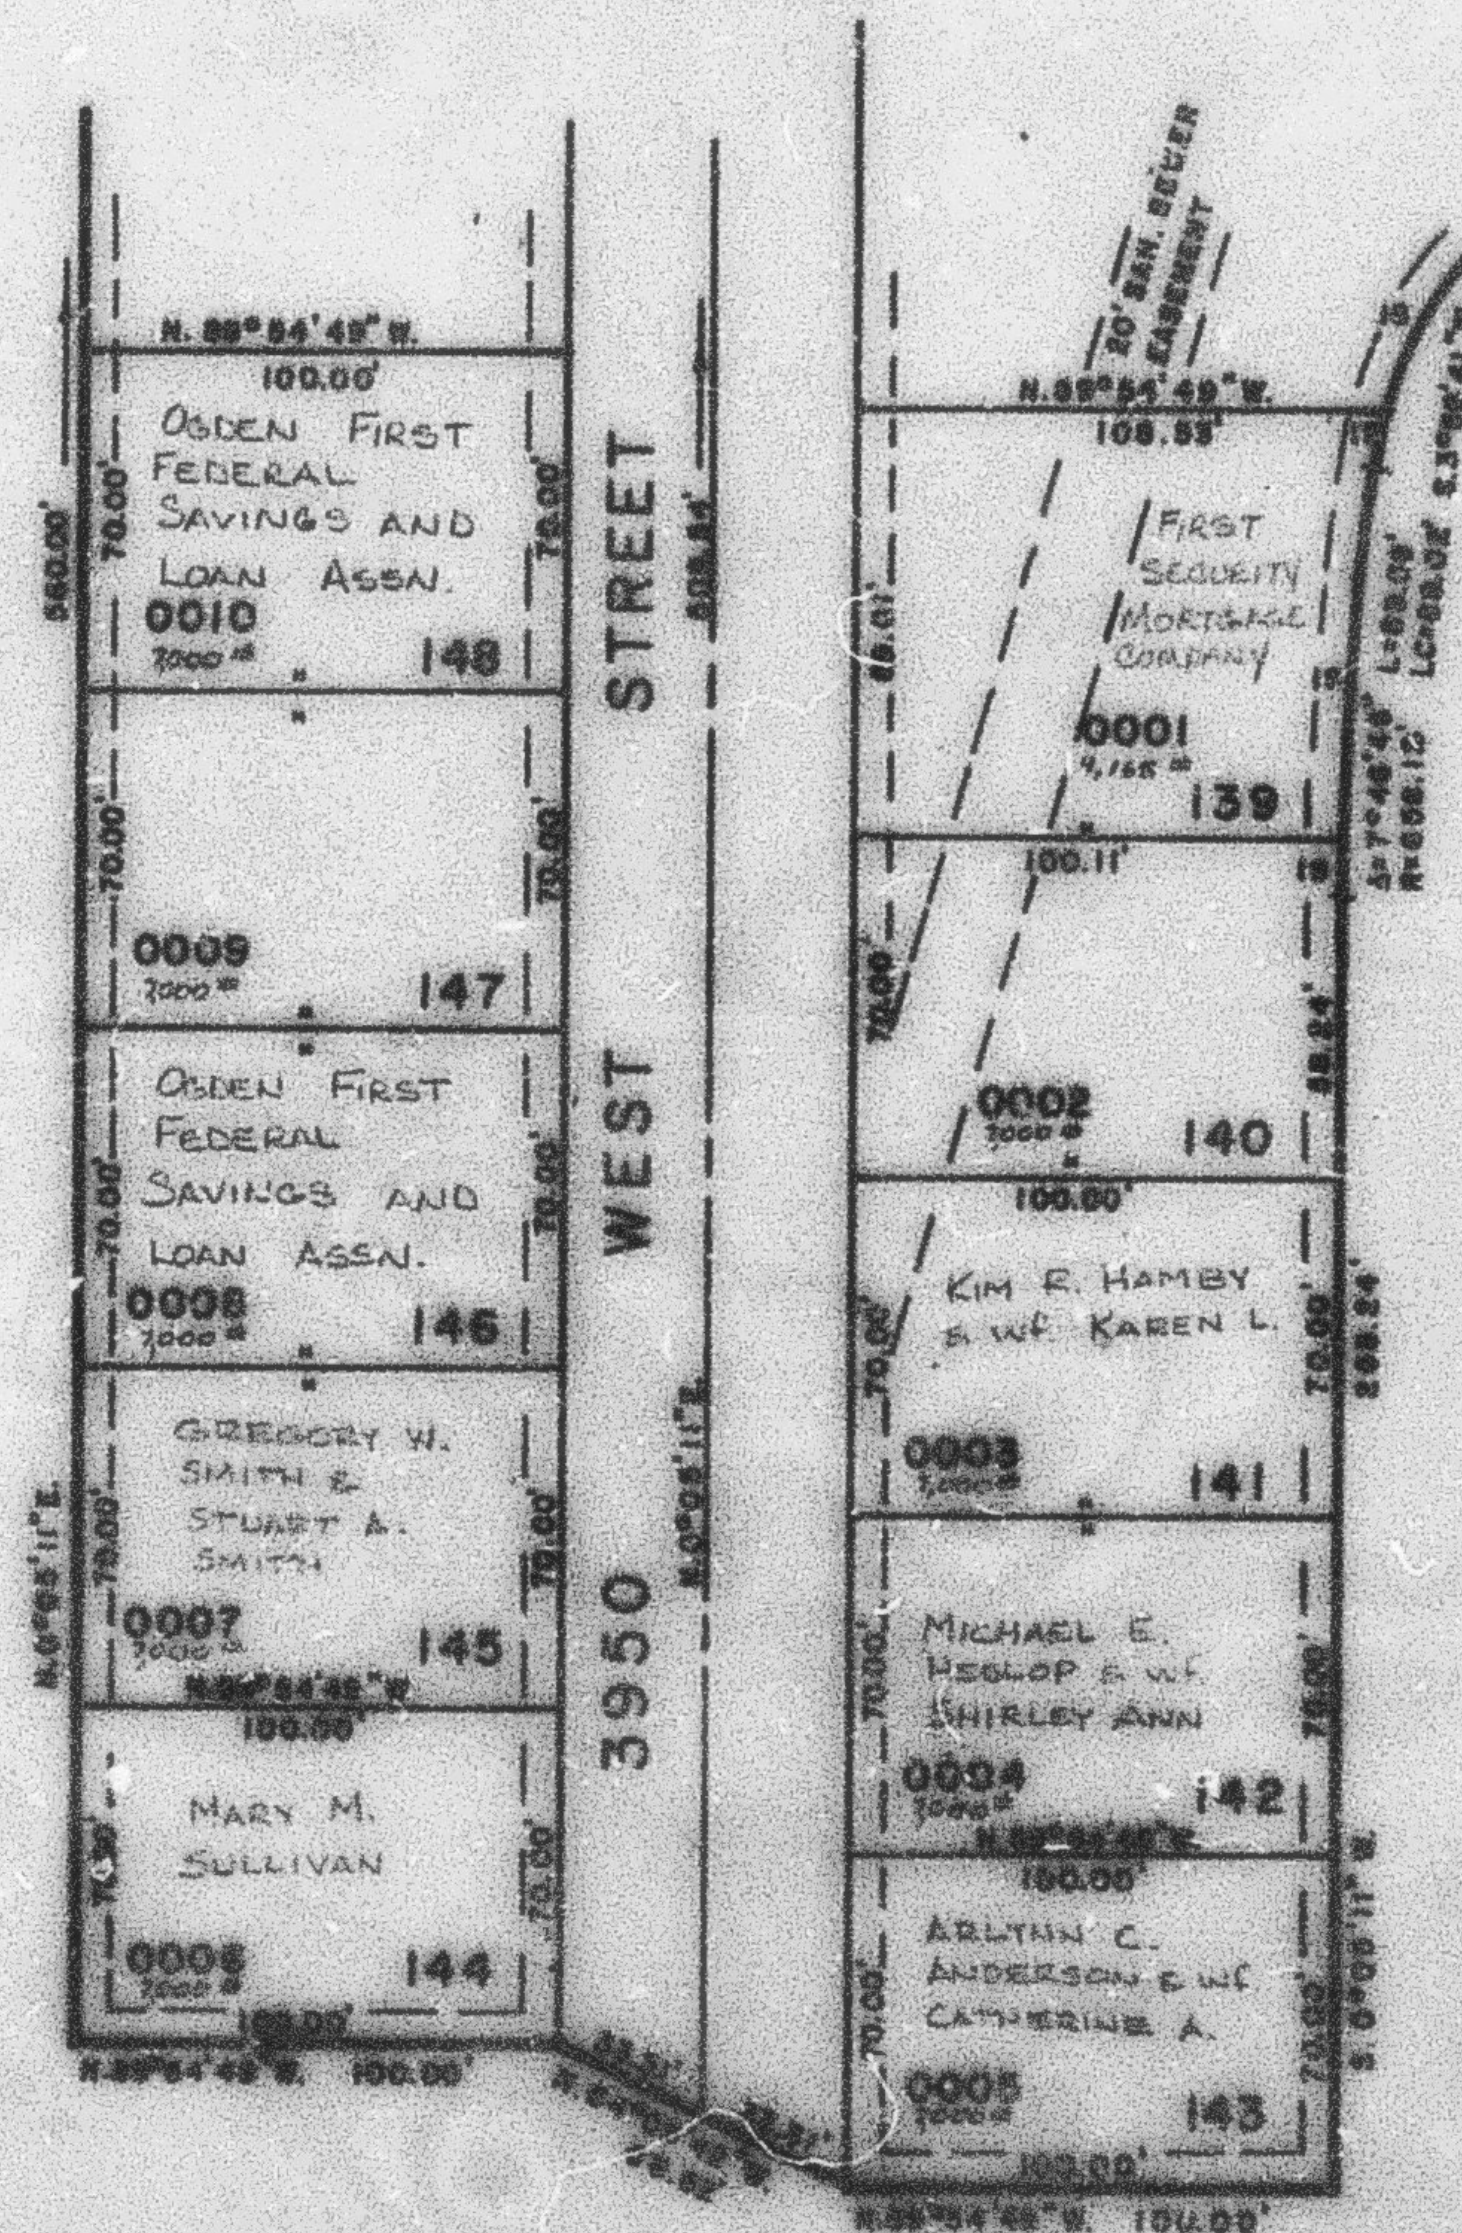

SEE PAGE 83-1

FOR COMPLETE END DATA
 SEE 0015. BEG. PLAT IN
 BOOK 25, PAGE 97.

SEE PAGE 255

UTILITY AND EASEMENT
 EASEMENTS EACH SIDE OF
 PROPERTY LINE AS INDICATED
 BY DASHED LINES, EXCEPT
 AS OTHERWISE SHOWN.

CURVE DATA

16	17	18	19
R= 87.85'	87.85'	88.12'	88.12'
Δ= 37°52'	37°52'	37°52'	37°52'
L= 59.85'	59.85'	59.85'	59.85'
Δ= 37°52'	37°52'	37°52'	37°52'
L= 59.85'	59.85'	59.85'	59.85'