

PART OF THE N.1/2 OF SECTION 21, T.5N., R.2W., S. L. B. & M.
ALAND OF HONEY SUBDIVISION NO.5

258

LOTS 139 to 148

IN ROY CITY

SCALE 1" = 50'


PREFIX-09-258

TAXING UNIT-40

SEE PAGE 257

SEE PAGE 259

SEE PAGE 260

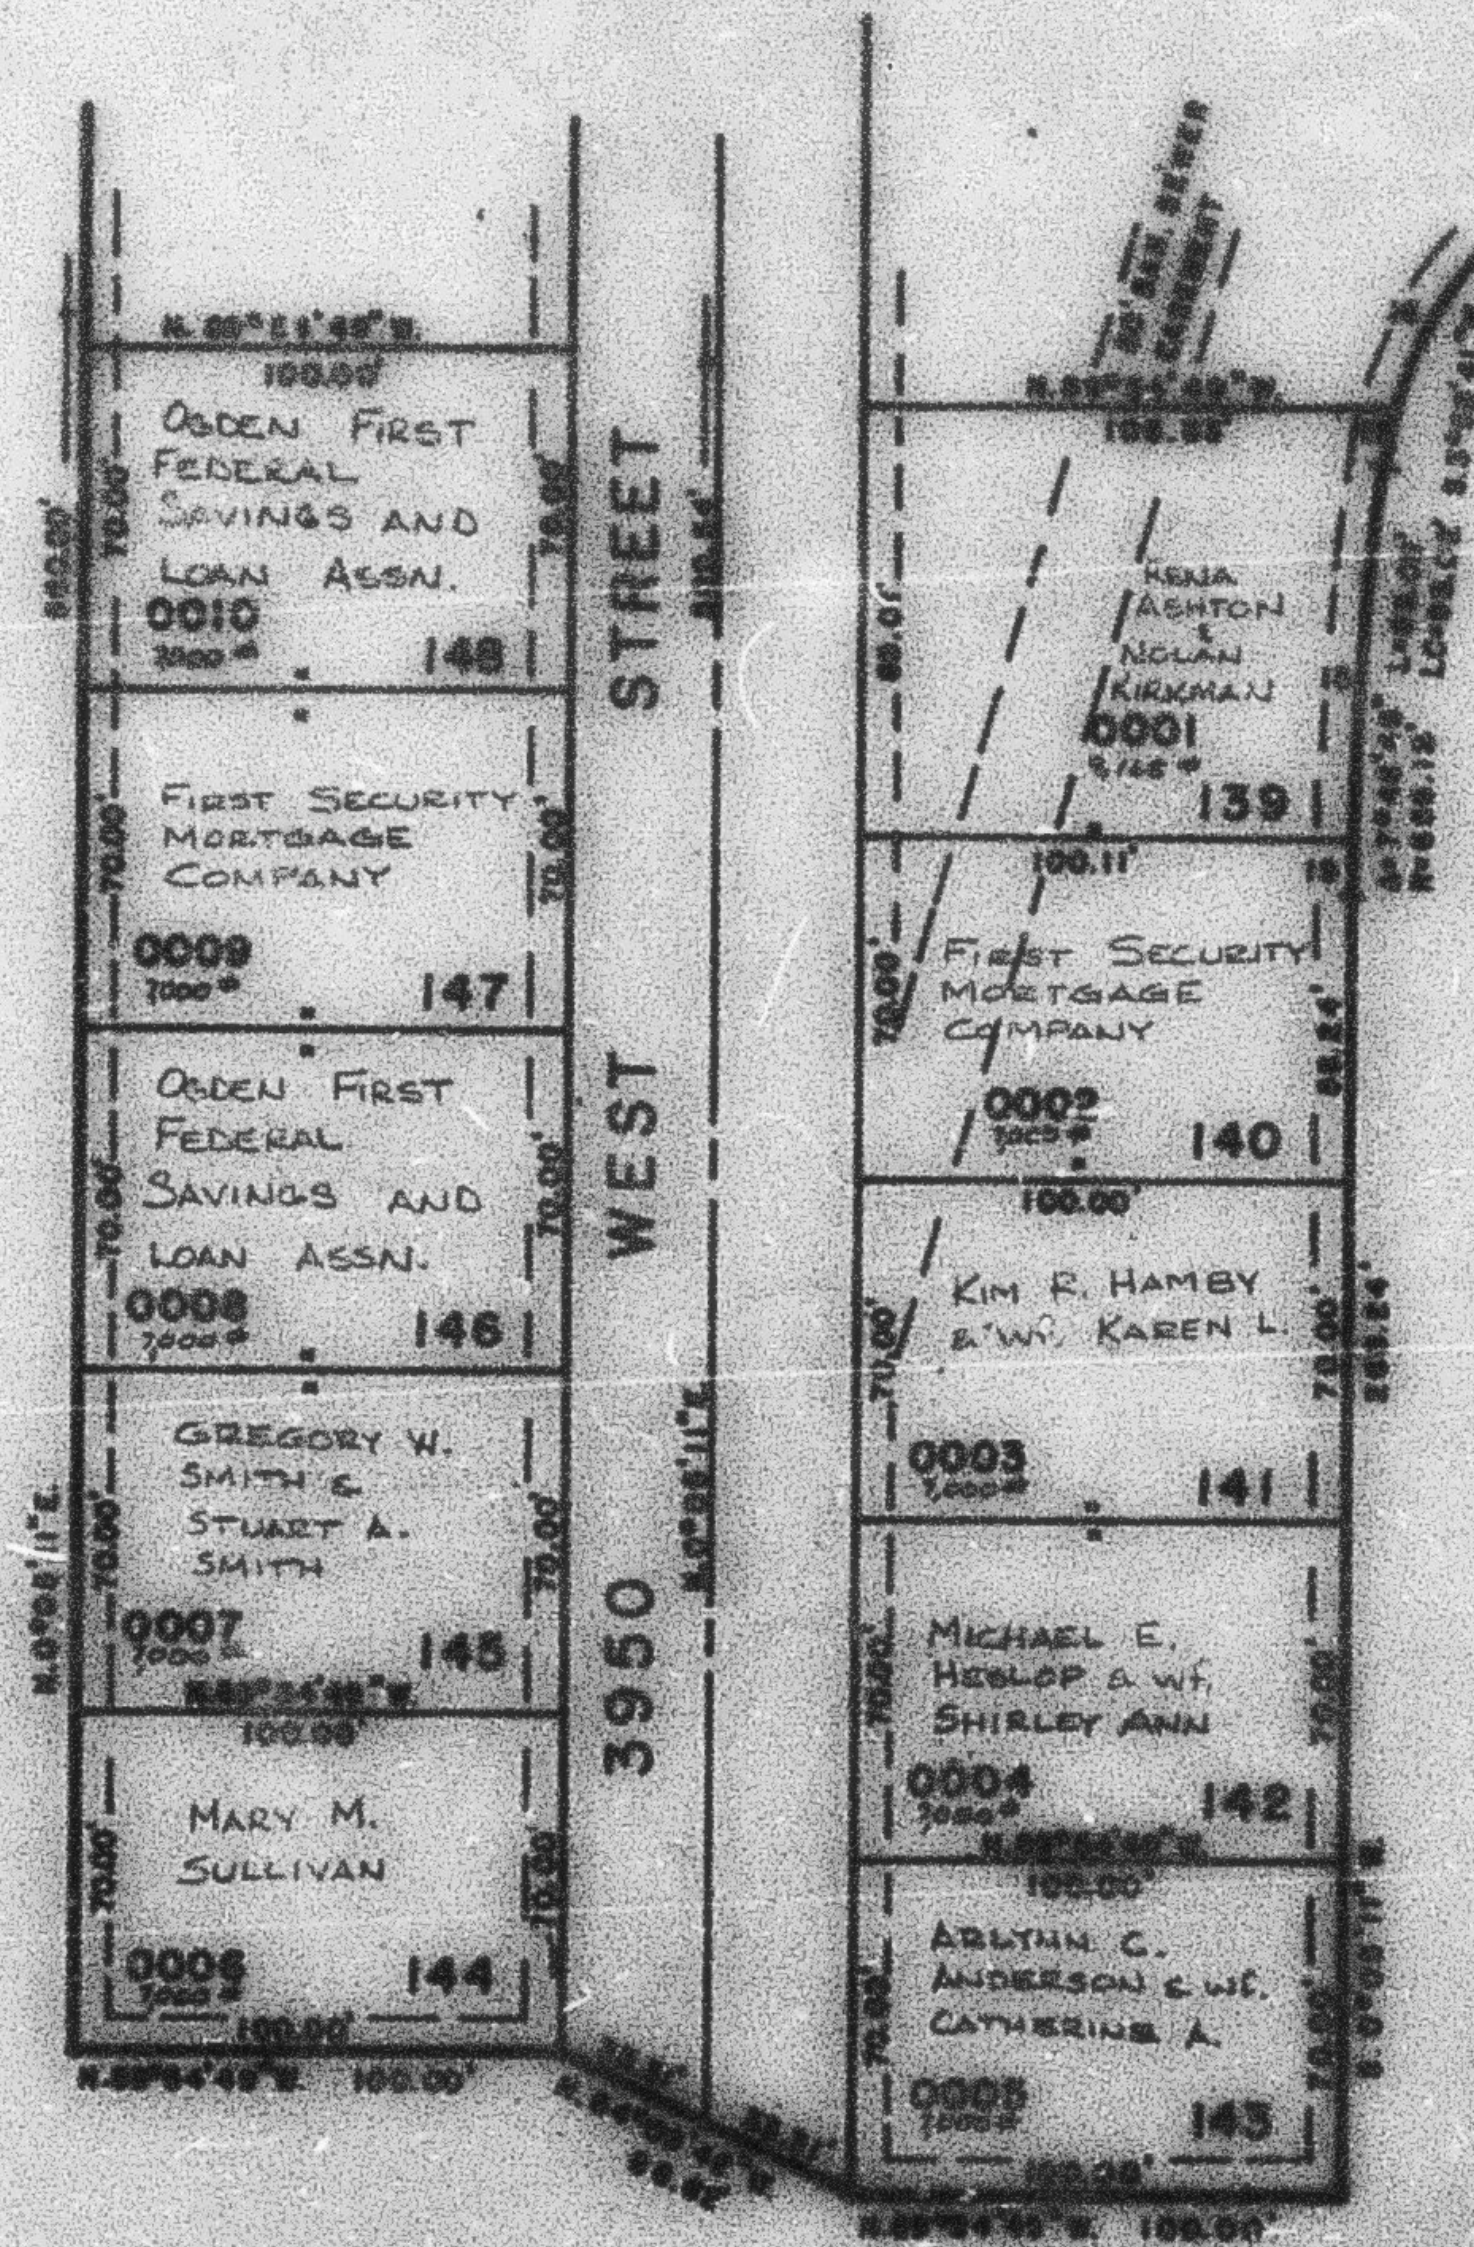

SEE PAGE 63-1

FOR COMPLETE ENG. DATA
 SEE ENG. DES. PLAT IN
 RECORDS, PAGE 97.

SEE PAGE 255

UTILITY AND DRAINAGE
 EASEMENTS SHOWN ON
 PROPERTY LINE AS INDICATED
 BY DASHED LINES, EXCEPT
 AS OTHERWISE SHOWN.

CURVE DATA

16	17	18	19
81.07.55	87.07.55	88.12.12	88.12.12
1.00.00	1.00.00	1.00.00	1.00.00
17.35.00	17.35.00	17.35.00	17.35.00
17.35.00	17.35.00	17.35.00	17.35.00
17.35.00	17.35.00	17.35.00	17.35.00