

PART OF THE N.1/2 OF SECTION 21, T.5N., R.2W., S. L. B. & M.
ALAND OF HONEY SUBDIVISION NO.5

258

TAXING UNIT: 40

LOTS 139 to 148

IN ROY CITY


SCALE 1" = 50'

PREFIX: 09-258

SEE PAGE 257

SEE PAGE 259

SEE PAGE 260

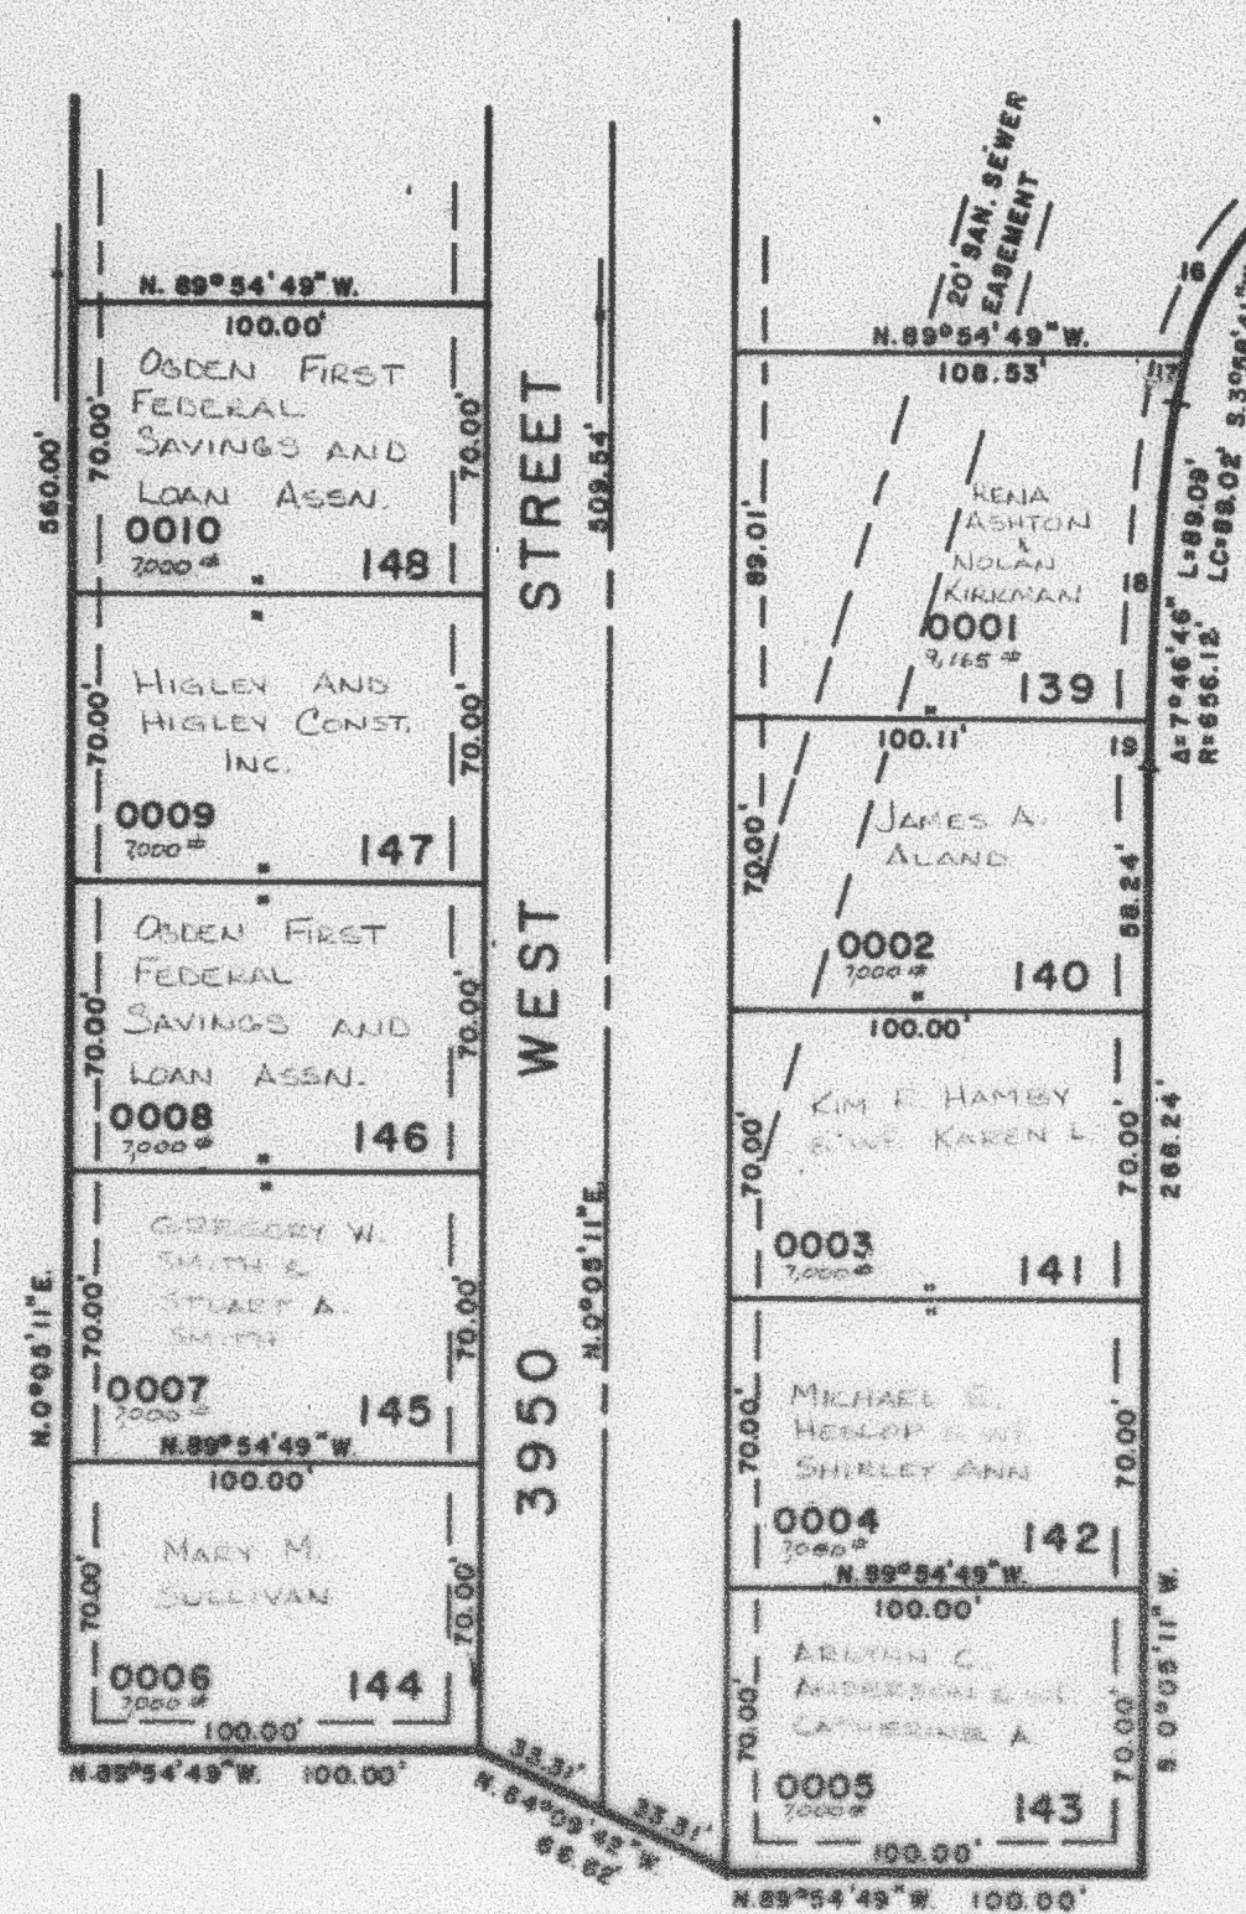

SEE PAGE 83-1

FOR COMPLETE ENG. DATA
 SEE ORIG. PED. PLAT IN
 BOOKS, PAGE 87.

UTILITY AND DRAINAGE
 EASEMENTS EACH SIDE OF
 PROPERTY LINE AS INDICATED
 BY DASHED LINES, EXCEPT
 AS OTHERWISE SHOWN.

SEE PAGE 255

CURVE DATA

16	17	18	19
R= 27.85'	27.85'	556.12'	556.12'
Δ= 25°22'	1°28'22"	6°45'09"	1°28'22"
L= 38.89'	12.23'	77.32'	13.76'
LC= 38.89'	12.22'	77.32'	13.76'
S. 28°31'19"W	S. 11°47'12"W	S. 4°29'30"W	S. 0°28'01"W