

PART OF THE N.1/2 OF SECTION 21, T.5N., R.2W., S. L. B. & M.
ALAND OF HONEY SUBDIVISION NO.5

258

LOTS 139 to 148

IN ROY CITY

SCALE 1" = 50'

TAXING UNIT: 40


PREFIX: 09-258

SEE PAGE 257

SEE PAGE 259

SEE PAGE 260

SEE PAGE 83-1

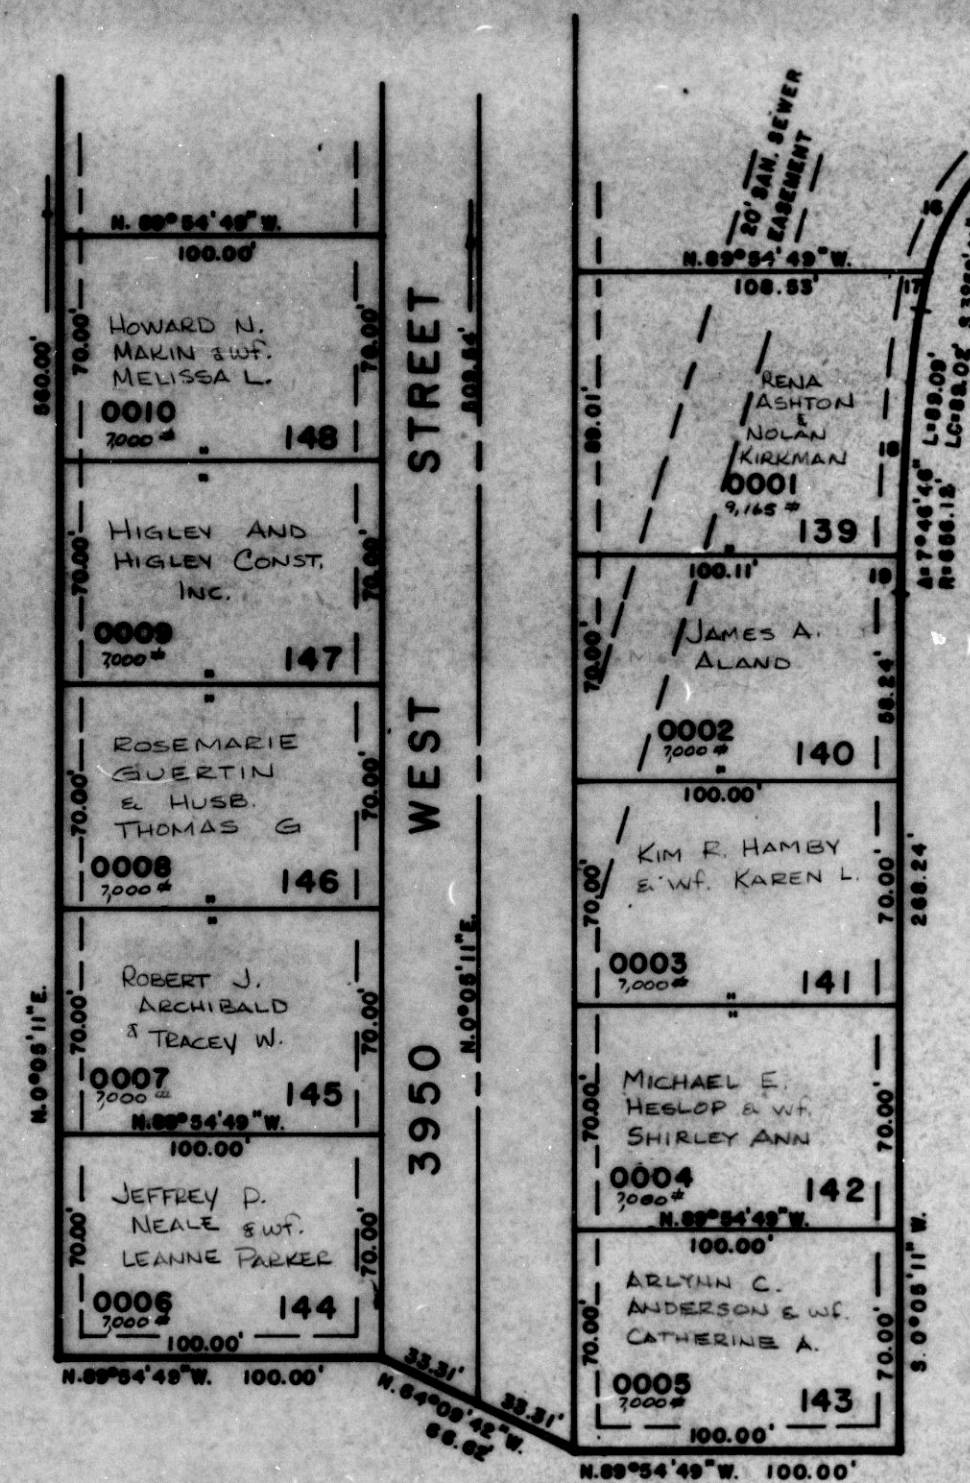

FOR COMPLETE ENG. DATA
 SEE ORIG. DED. PLAT IN
 BOOK 25, PAGE 97.

7' UTILITY AND DRAINAGE
 EASEMENTS EACH SIDE OF
 PROPERTY LINE AS INDICATED
 BY DASHED LINES, EXCEPT
 AS OTHERWISE SHOWN.

SEE PAGE 255

CURVE DATA			
16	17	18	19
R= 97.85'	97.85'	656.12'	656.12'
Δ= 25°22'	7°08'29"	6°46'08"	1°01'37"
L= 38.88'	12.23'	77.32'	11.76'
LC= 38.88'	12.22'	77.28'	11.76'
S. 22°31'19"W.	S. 11°51'12"W.	S. 4°29'30"W.	S. 0°36'01"W.