

PART OF THE N 1/2 OF SECTION 21, T.3N., R.2W., S. 1. D. & M.  
**ALAND OF HONEY SUBDIVISION NO. 5**

LOTS 139 to 148

IN ROY CITY

SCALE 1" = 50'


TAXING UNIT 40

PREFIX 09-258

SEE PAGE 257

SEE PAGE 259

SEE PAGE 260

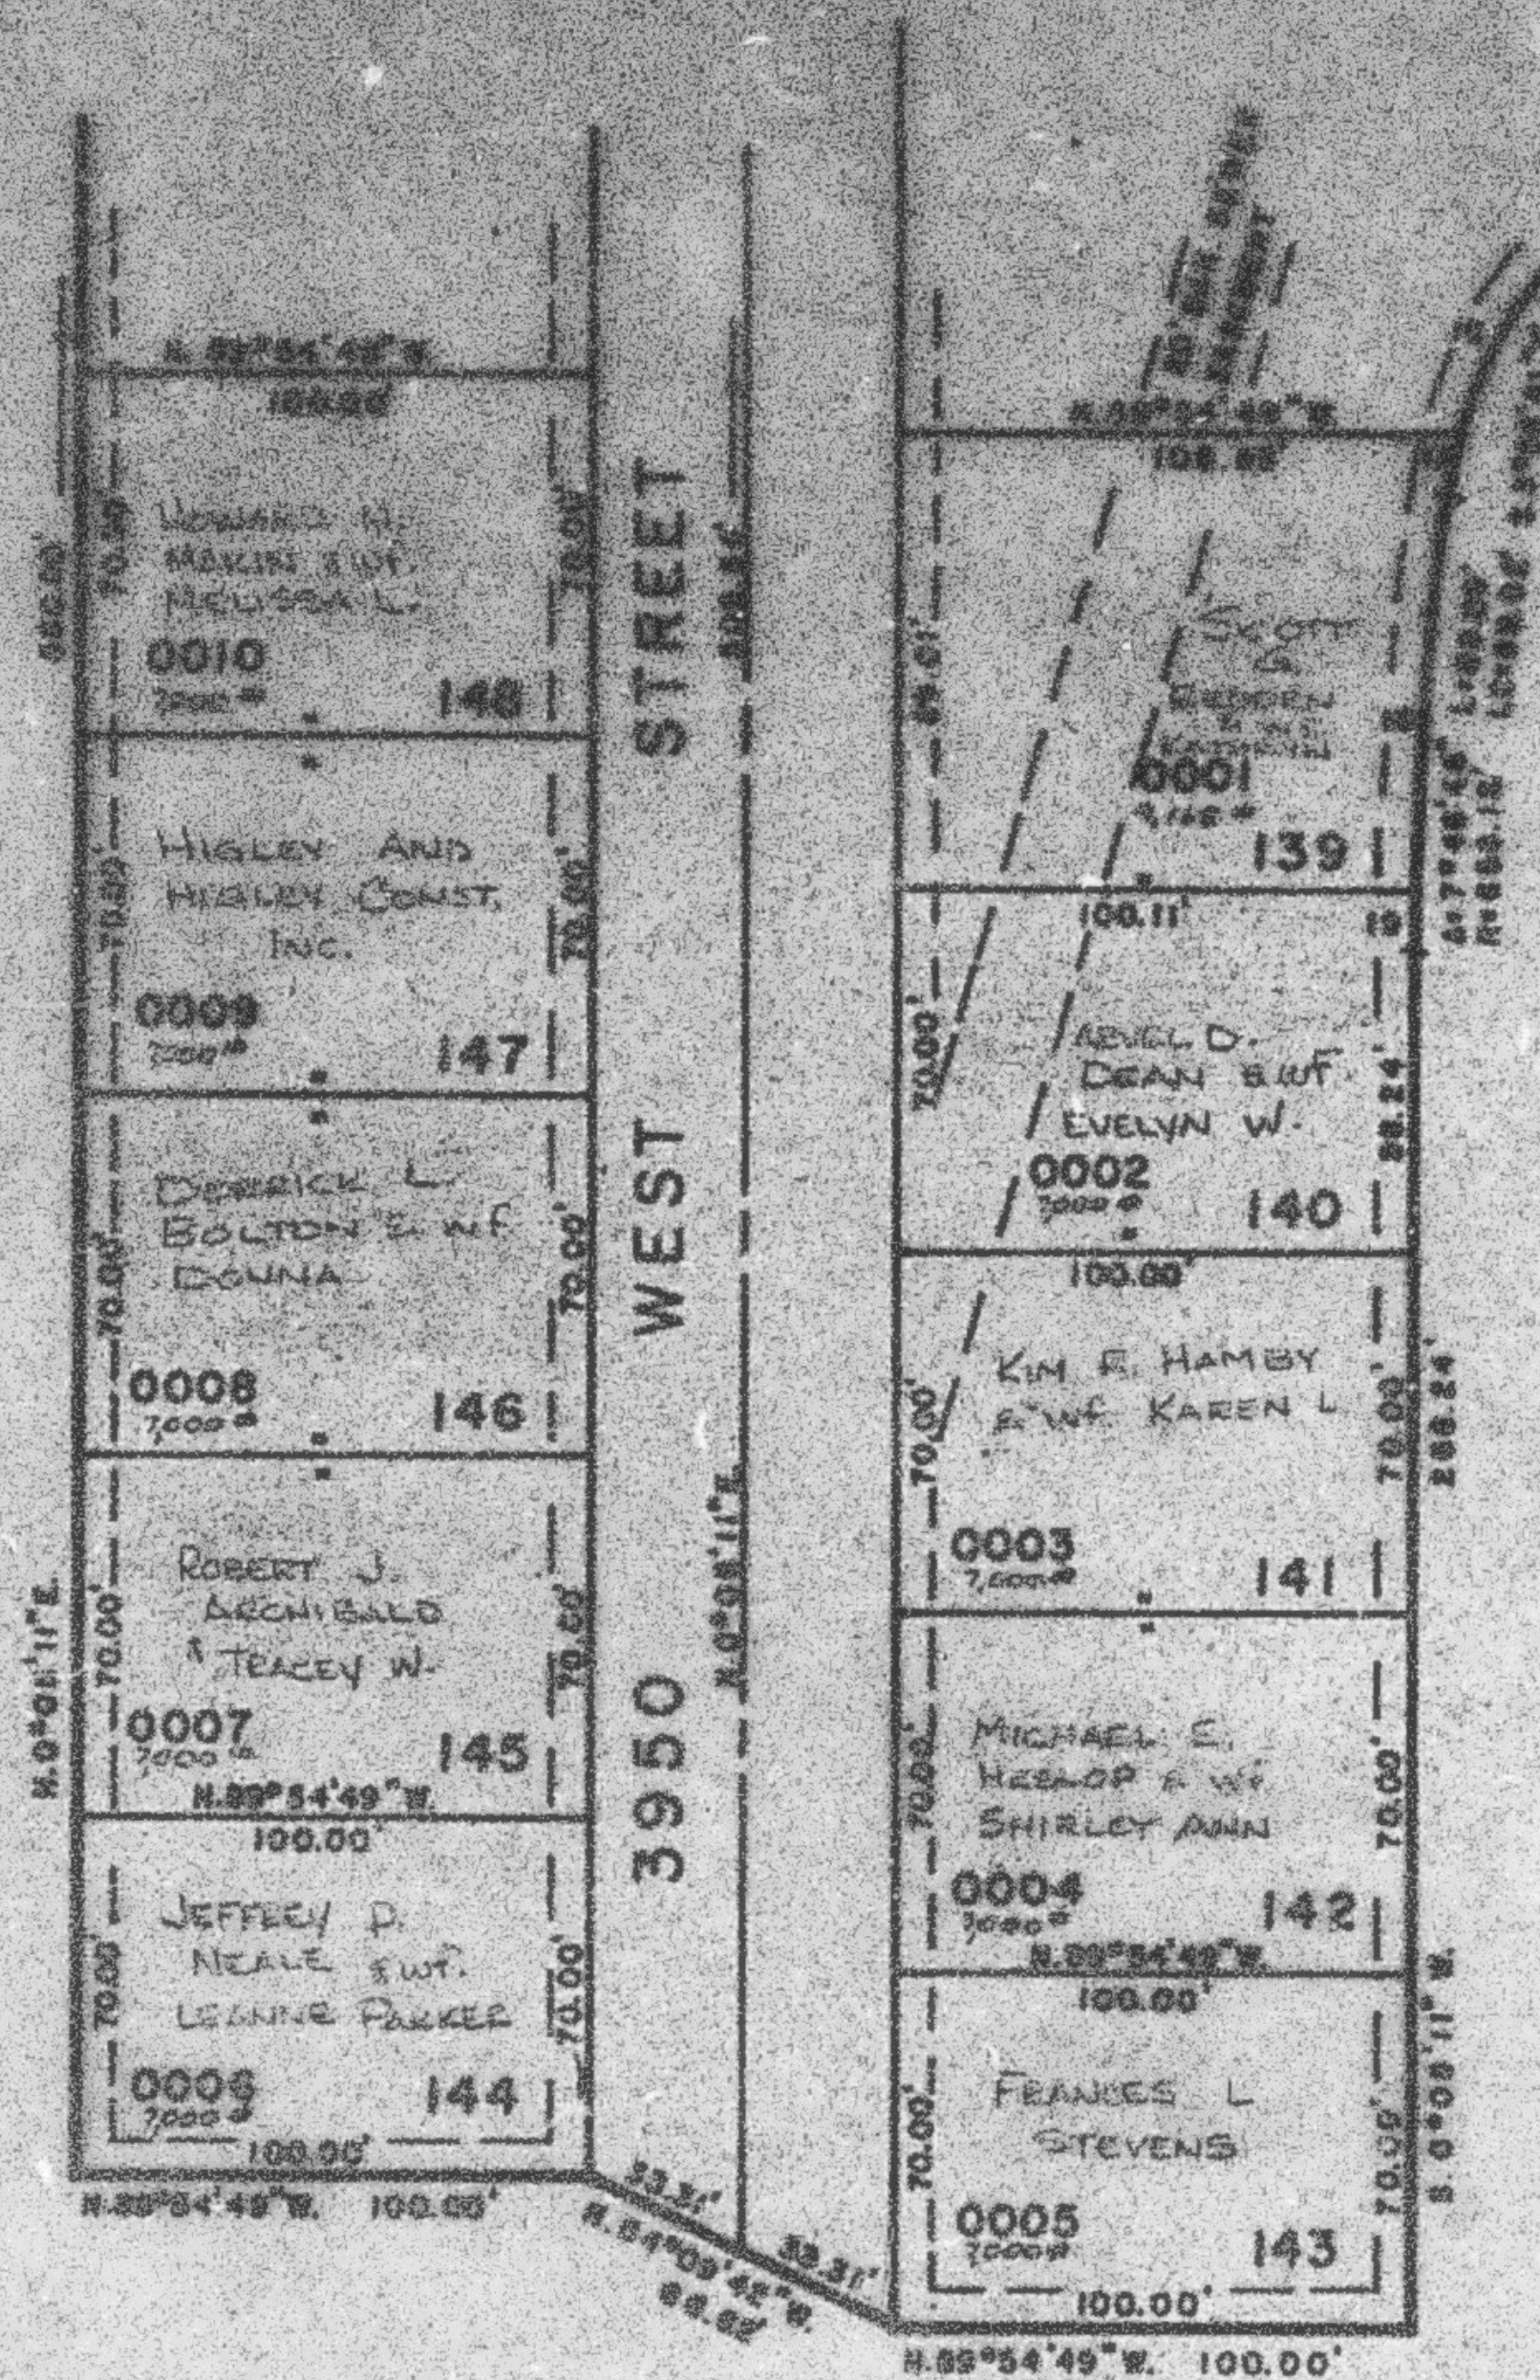

SEE PAGE 83-1

SEE PAGE 255

FOR COMPLETE ENG. DATA  
 SEE CIVIL. DEPT. PLAT IN  
 BOOKS, PAGE 97.

UTILITY AND DRAINAGE  
 EASEMENTS EACH SIDE OF  
 PROPERTY LINE AS INDICATED  
 BY DASHED LINES, EXCEPT  
 AS OTHERWISE SHOWN.

**CURVE DATA**

| 16              | 17              | 18             | 19             |
|-----------------|-----------------|----------------|----------------|
| R= 87.85'       | 87.85'          | 888.12'        | 888.12'        |
| A= 26°22'       | 7°38'23"        | 6°46'08"       | 1°01'37"       |
| L= 38.88'       | 18.23'          | 77.32'         | 11.76'         |
| LC= 38.88'      | 12.23'          | 77.32'         | 11.76'         |
| S. 89°54'49\"W. | S. 11°31'12\"W. | S. 4°28'30\"W. | S. 0°36'01\"W. |