

PART OF THE N.1/2 OF SECTION 21, T.5N., R.2W., S. L. B. & M.  
**ALAND OF HONEY SUBDIVISION NO.5**

258

TAXING UNIT: 40

LOTS 139 to 148

IN ROY CITY


SCALE 1" = 50'

PREFIX: 09-258

SEE PAGE 257

SEE PAGE 259

SEE PAGE 260

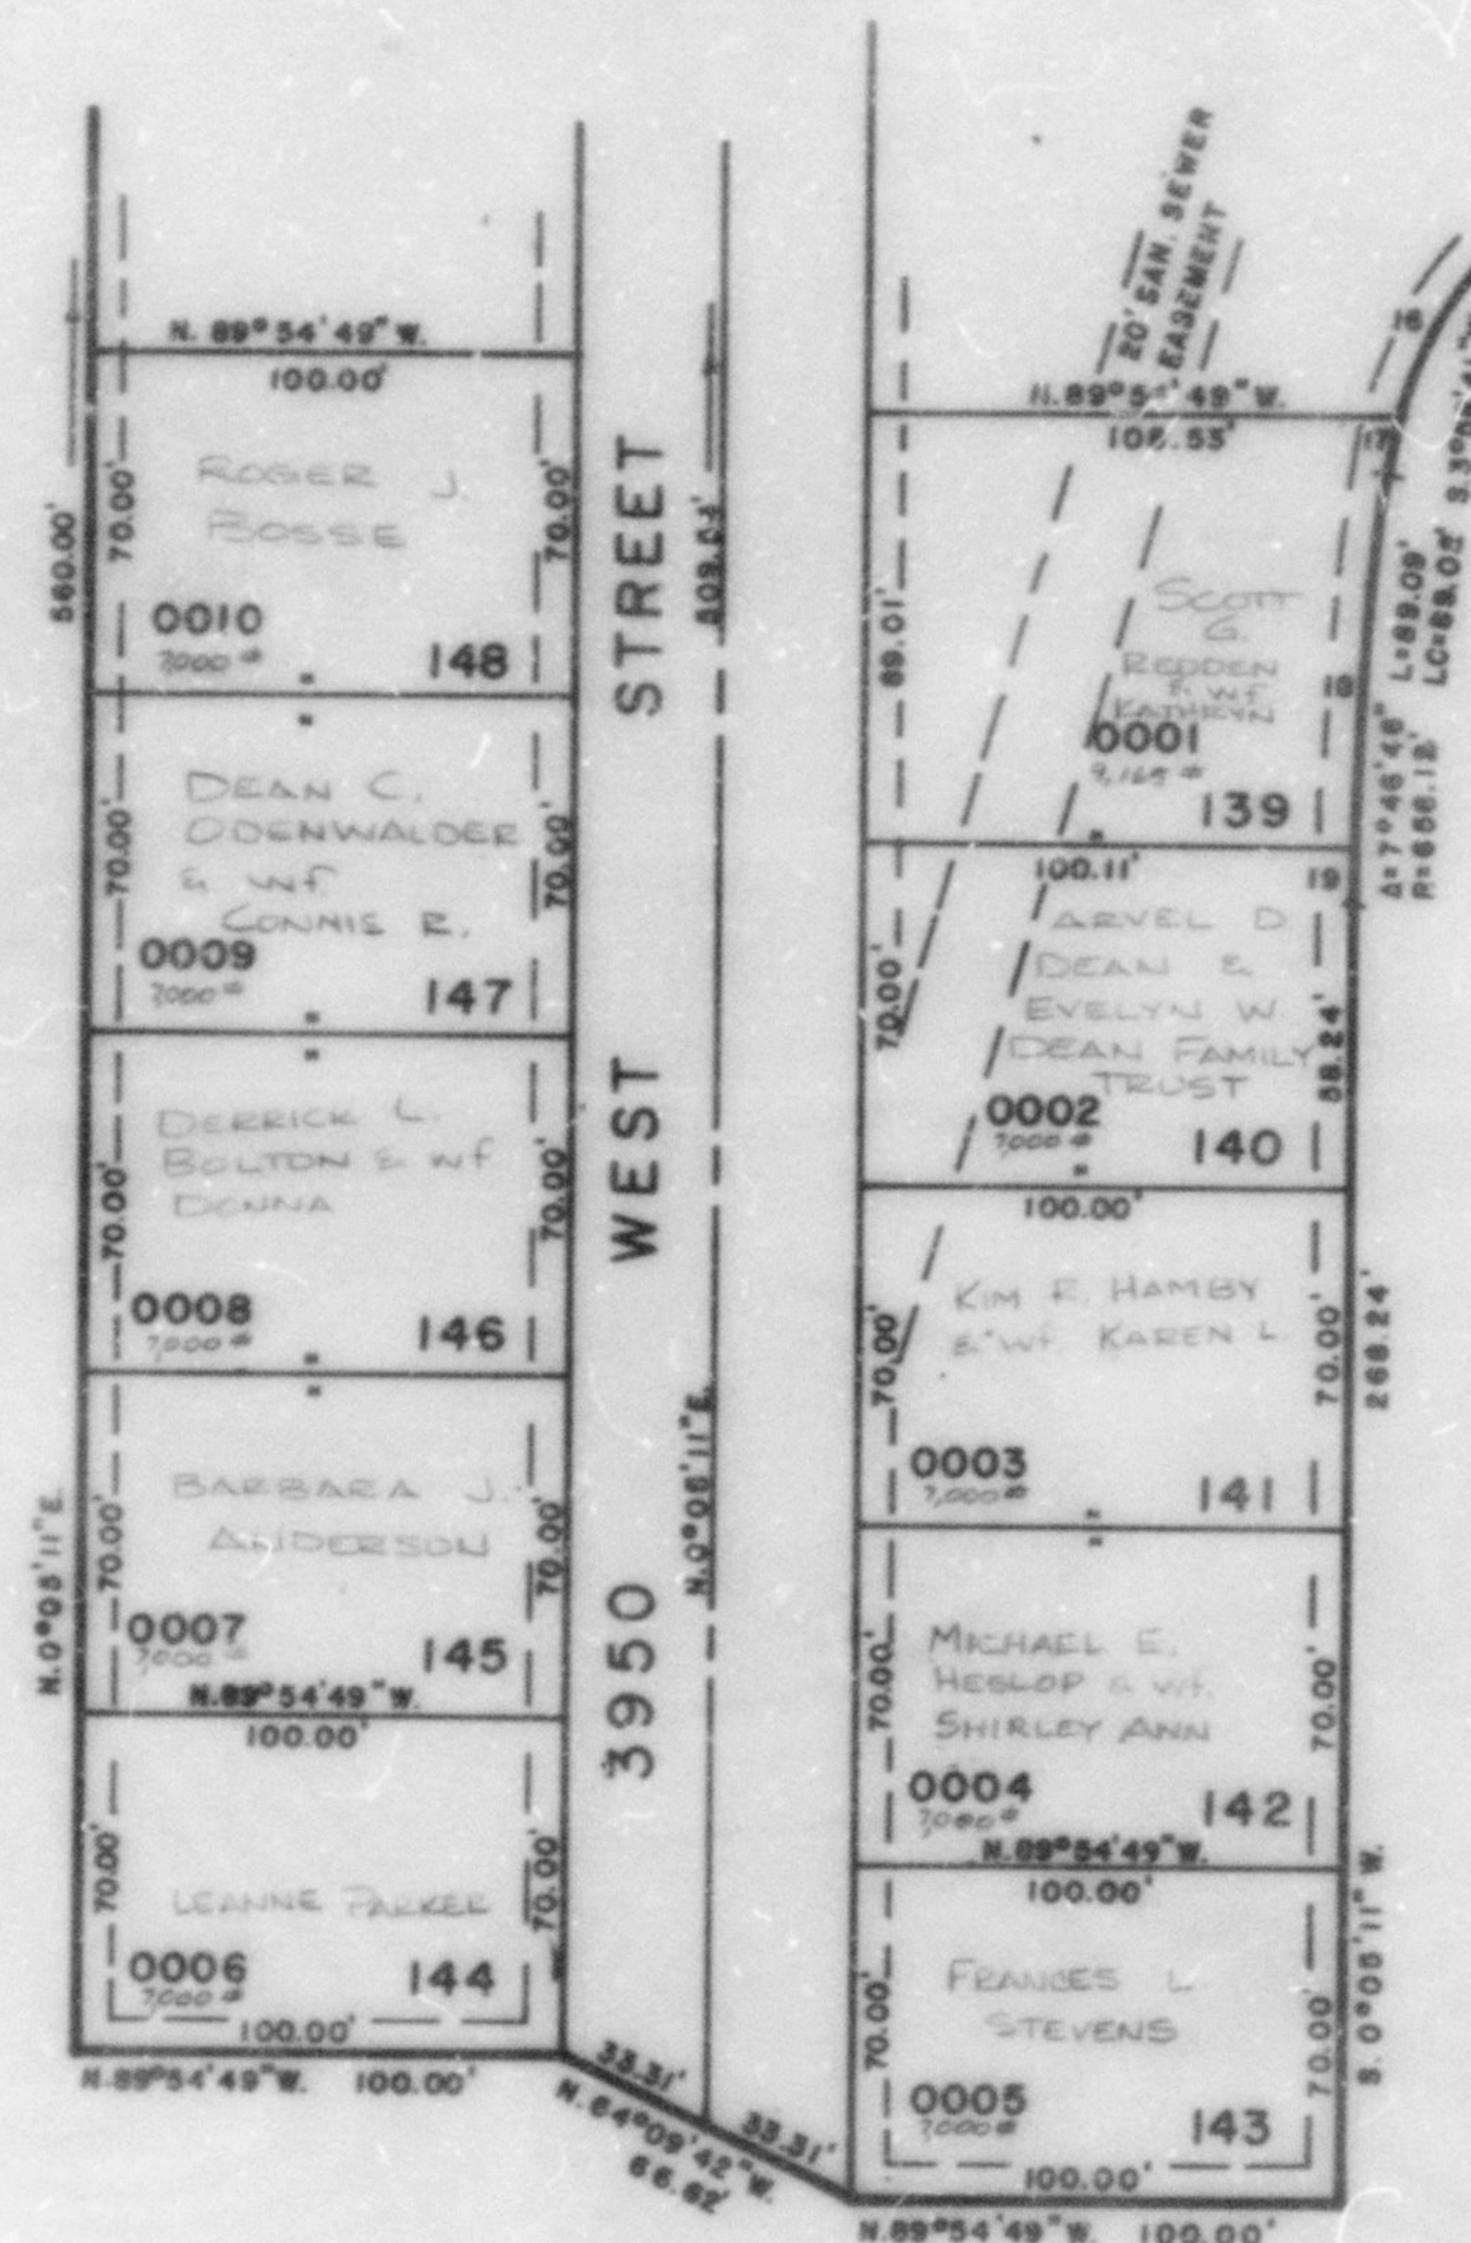

SEE PAGE 83-1

SEE PAGE 255

FOR COMPLETE ENG. DATA  
 SEE ORIG. DED. PLAT IN  
 BOOK 25, PAGE 97.

7' UTILITY AND DRAINAGE  
 EASEMENTS EACH SIDE OF  
 PROPERTY LINE AS INDICATED  
 BY DASHED LINES, EXCEPT  
 AS OTHERWISE SHOWN.

**CURVE DATA**

| 16             | 17             | 18            | 19            |
|----------------|----------------|---------------|---------------|
| R= 87.85'      | 87.85'         | 856.12'       | 656.12'       |
| Δ= 25°22'      | 7°55'39"       | 6°45'08"      | 1°01'37"      |
| L= 38.89'      | 12.23'         | 77.32'        | 11.76'        |
| LC= 38.89'     | 12.22'         | 77.26'        | 11.76'        |
| S. 28°31'19"W. | S. 11°51'12"W. | S. 4°29'30"W. | S. 0°36'01"W. |