

PART OF N.W. 1/4 SEC. 21, T. 5 N., R. 2 W., S.L.B. 5 M.
ALAND OF HONEY SUBDIVISION NO. 6
 LOTS 155-163, 204-208

259

TAXING UNIT: 40

IN ROY CITY
 SCALE 1" = 50'

PREFIX: 09-259

SEE PAGE 211


EXCEPT WHERE OTHERWISE SHOWN
 ALL LOTS OWNED BY:

SEE PAGE 83-1

SEE PAGE 259

CURVE DATA

15 R=823.50' Δ=6°55'57" L=99.88' LC=99.82' T=50.00'	16 R=853.50' Δ=1°21'48" L=20.31' LC=20.31' S 0°46'36" W	17 R=885.50' Δ=5°35'08" L=83.21' LC=83.17' S 4°14'34" W
18 R=793.50' Δ=0°22'42" L=5.24' LC=5.24' N 0°16'32" E	19 R=793.50' Δ=6°38'15" L=91.00' LC=90.95' N 3°45' E	

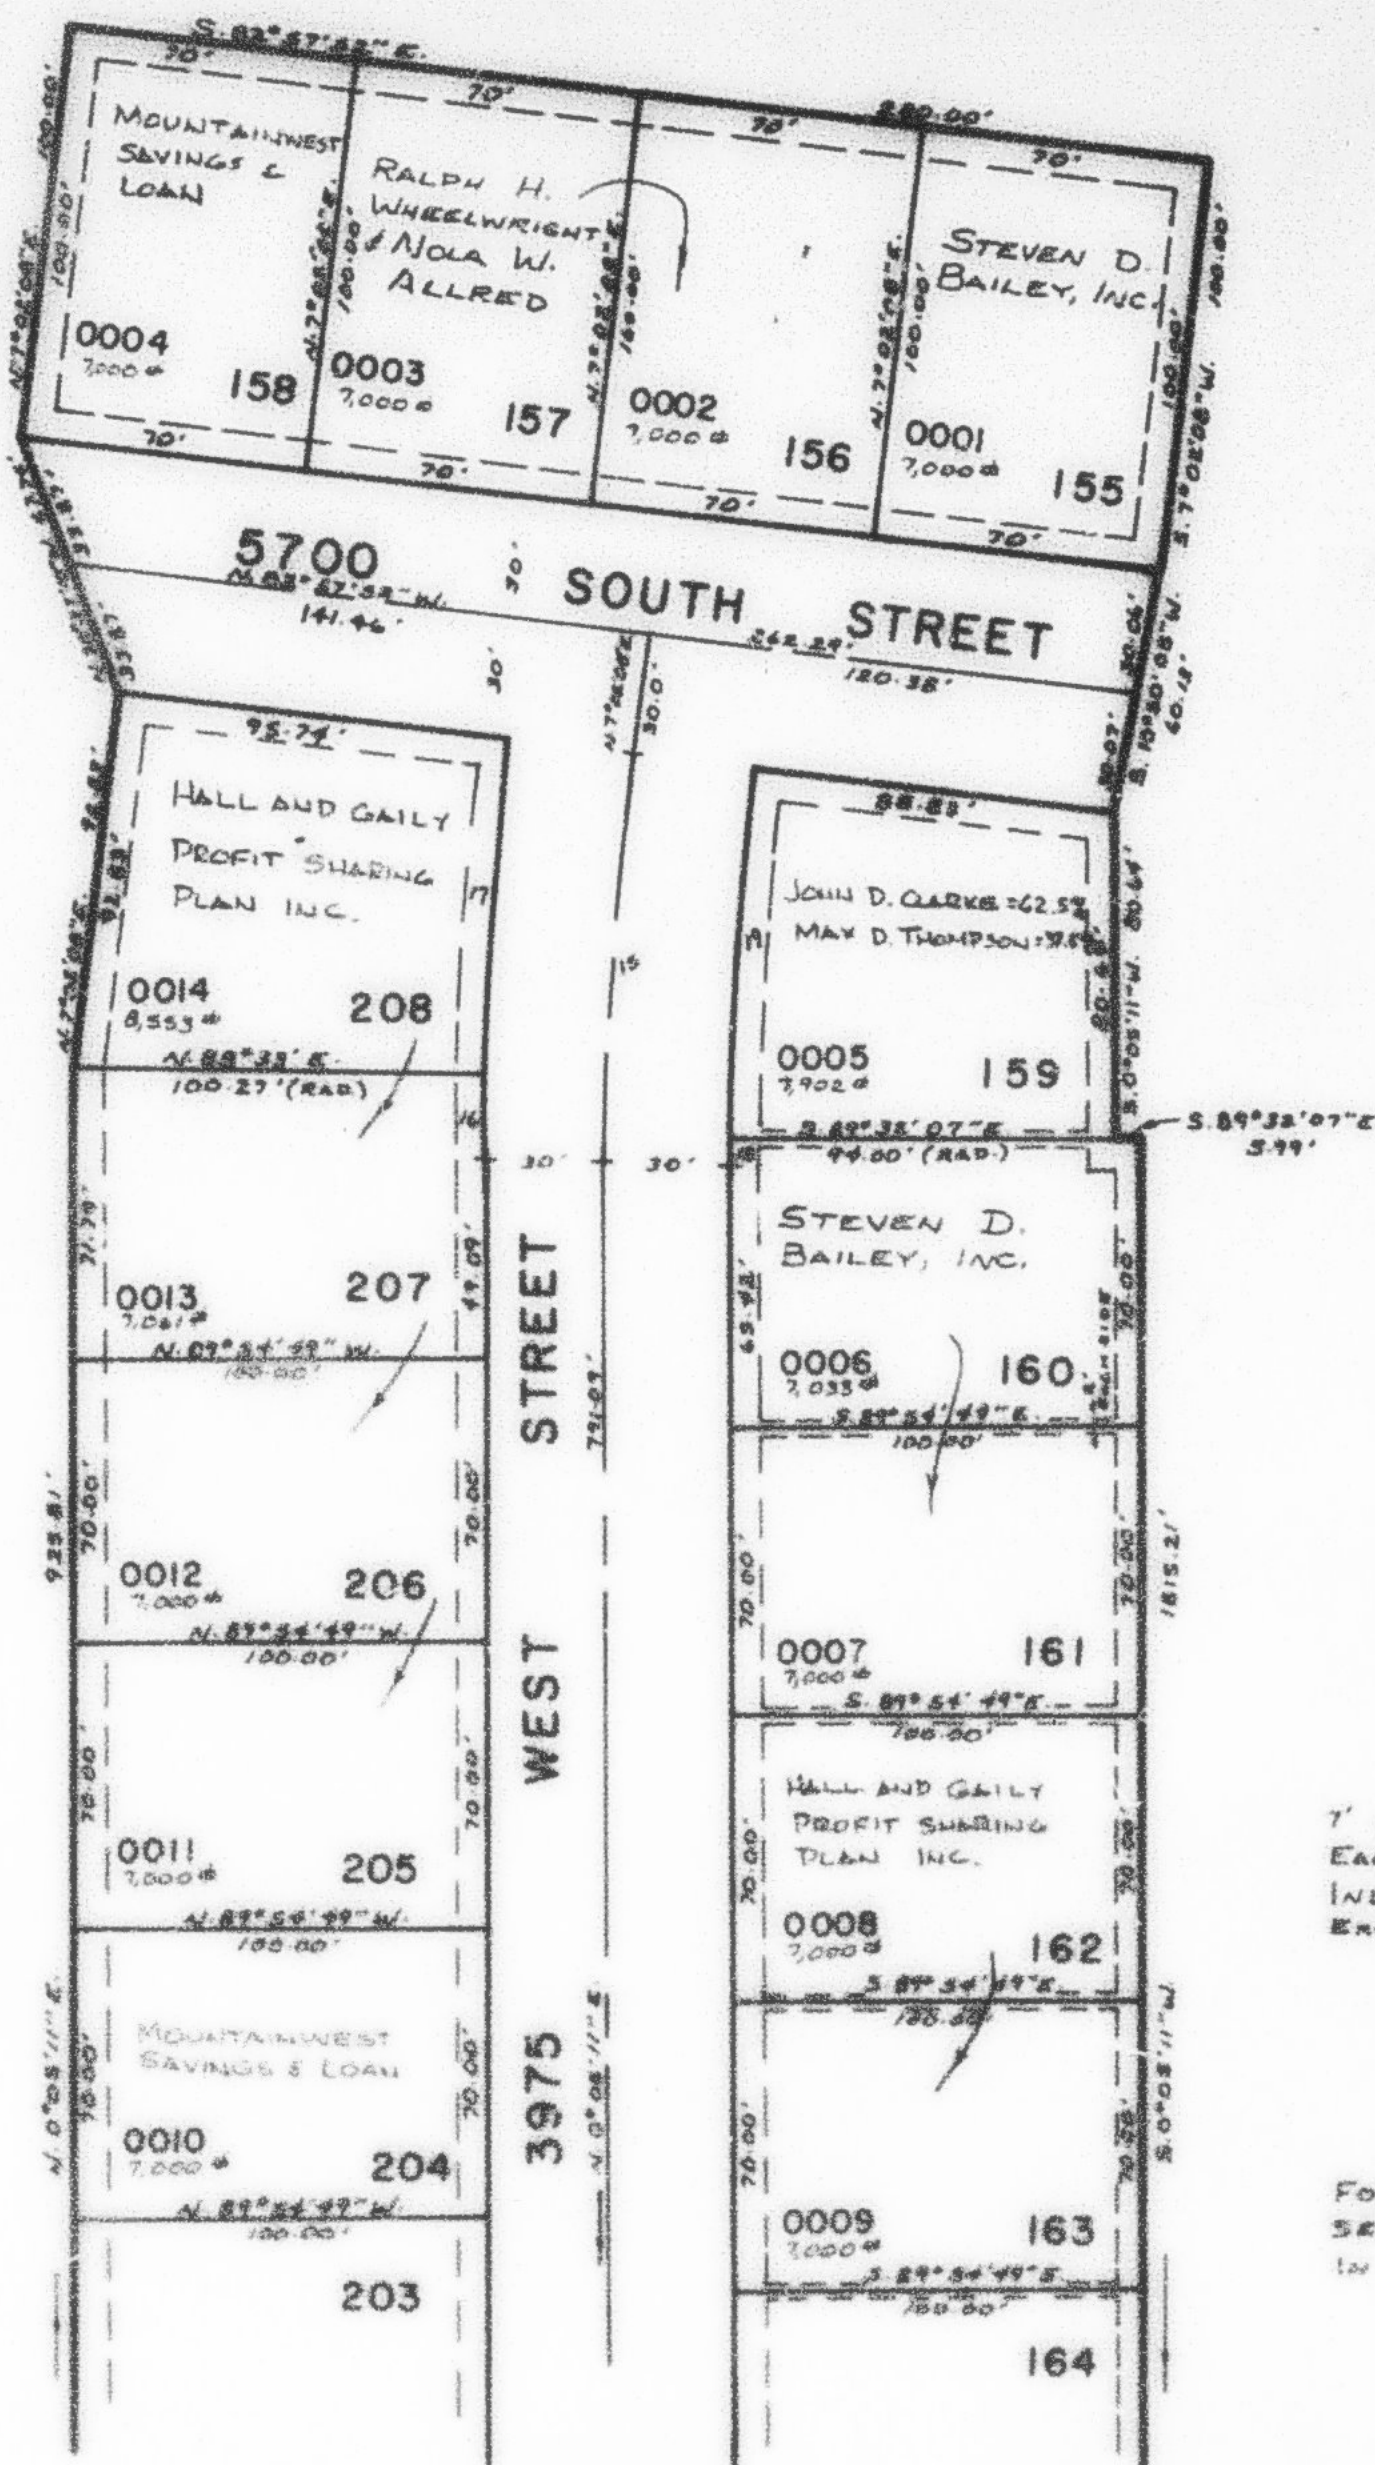

UTILITY & DRAINAGE EASEMENTS
 EACH SIDE OF PROPERTY LINE AS
 INDICATED BY DASHED LINES,
 EXCEPT AS OTHERWISE SHOWN.

FOR COMPLETE ENG DATA
 SEE ORIG. DEDICATION PLAT
 IN BOOK 25, PAGE 100

SEE PAGE 260