

PART OF N.W. 1/4 SEC. 21, T. 5 N., R. 2 W., S.L.B. & M.
ALAND OF HONEY SUBDIVISION NO. 6
 LOTS 155-163, 204-208

259

TAXING UNIT: 40

IN ROY CITY
 SCALE 1" = 50'


PREFIX: 09-259

SEE PAGE 211

SEE PAGE 83-1

CURVE DATA

15 R=823.50' Δ=6°56'57" L=99.88' LC=99.82' T=50.00'	16 R=853.50' Δ=1°21'48" L=20.31' LC=20.31' S 0°46'06" W.	17 R=853.50' Δ=5°57'08" L=83.21' LC=83.17' S 4°4'34" W.
18 R=793.50' Δ=0°22'42" L=5.24' LC=5.24' N. 0°16'32" E.	19 R=793.50' Δ=6°34'15" L=91.00' LC=90.95' N. 3°45' E.	

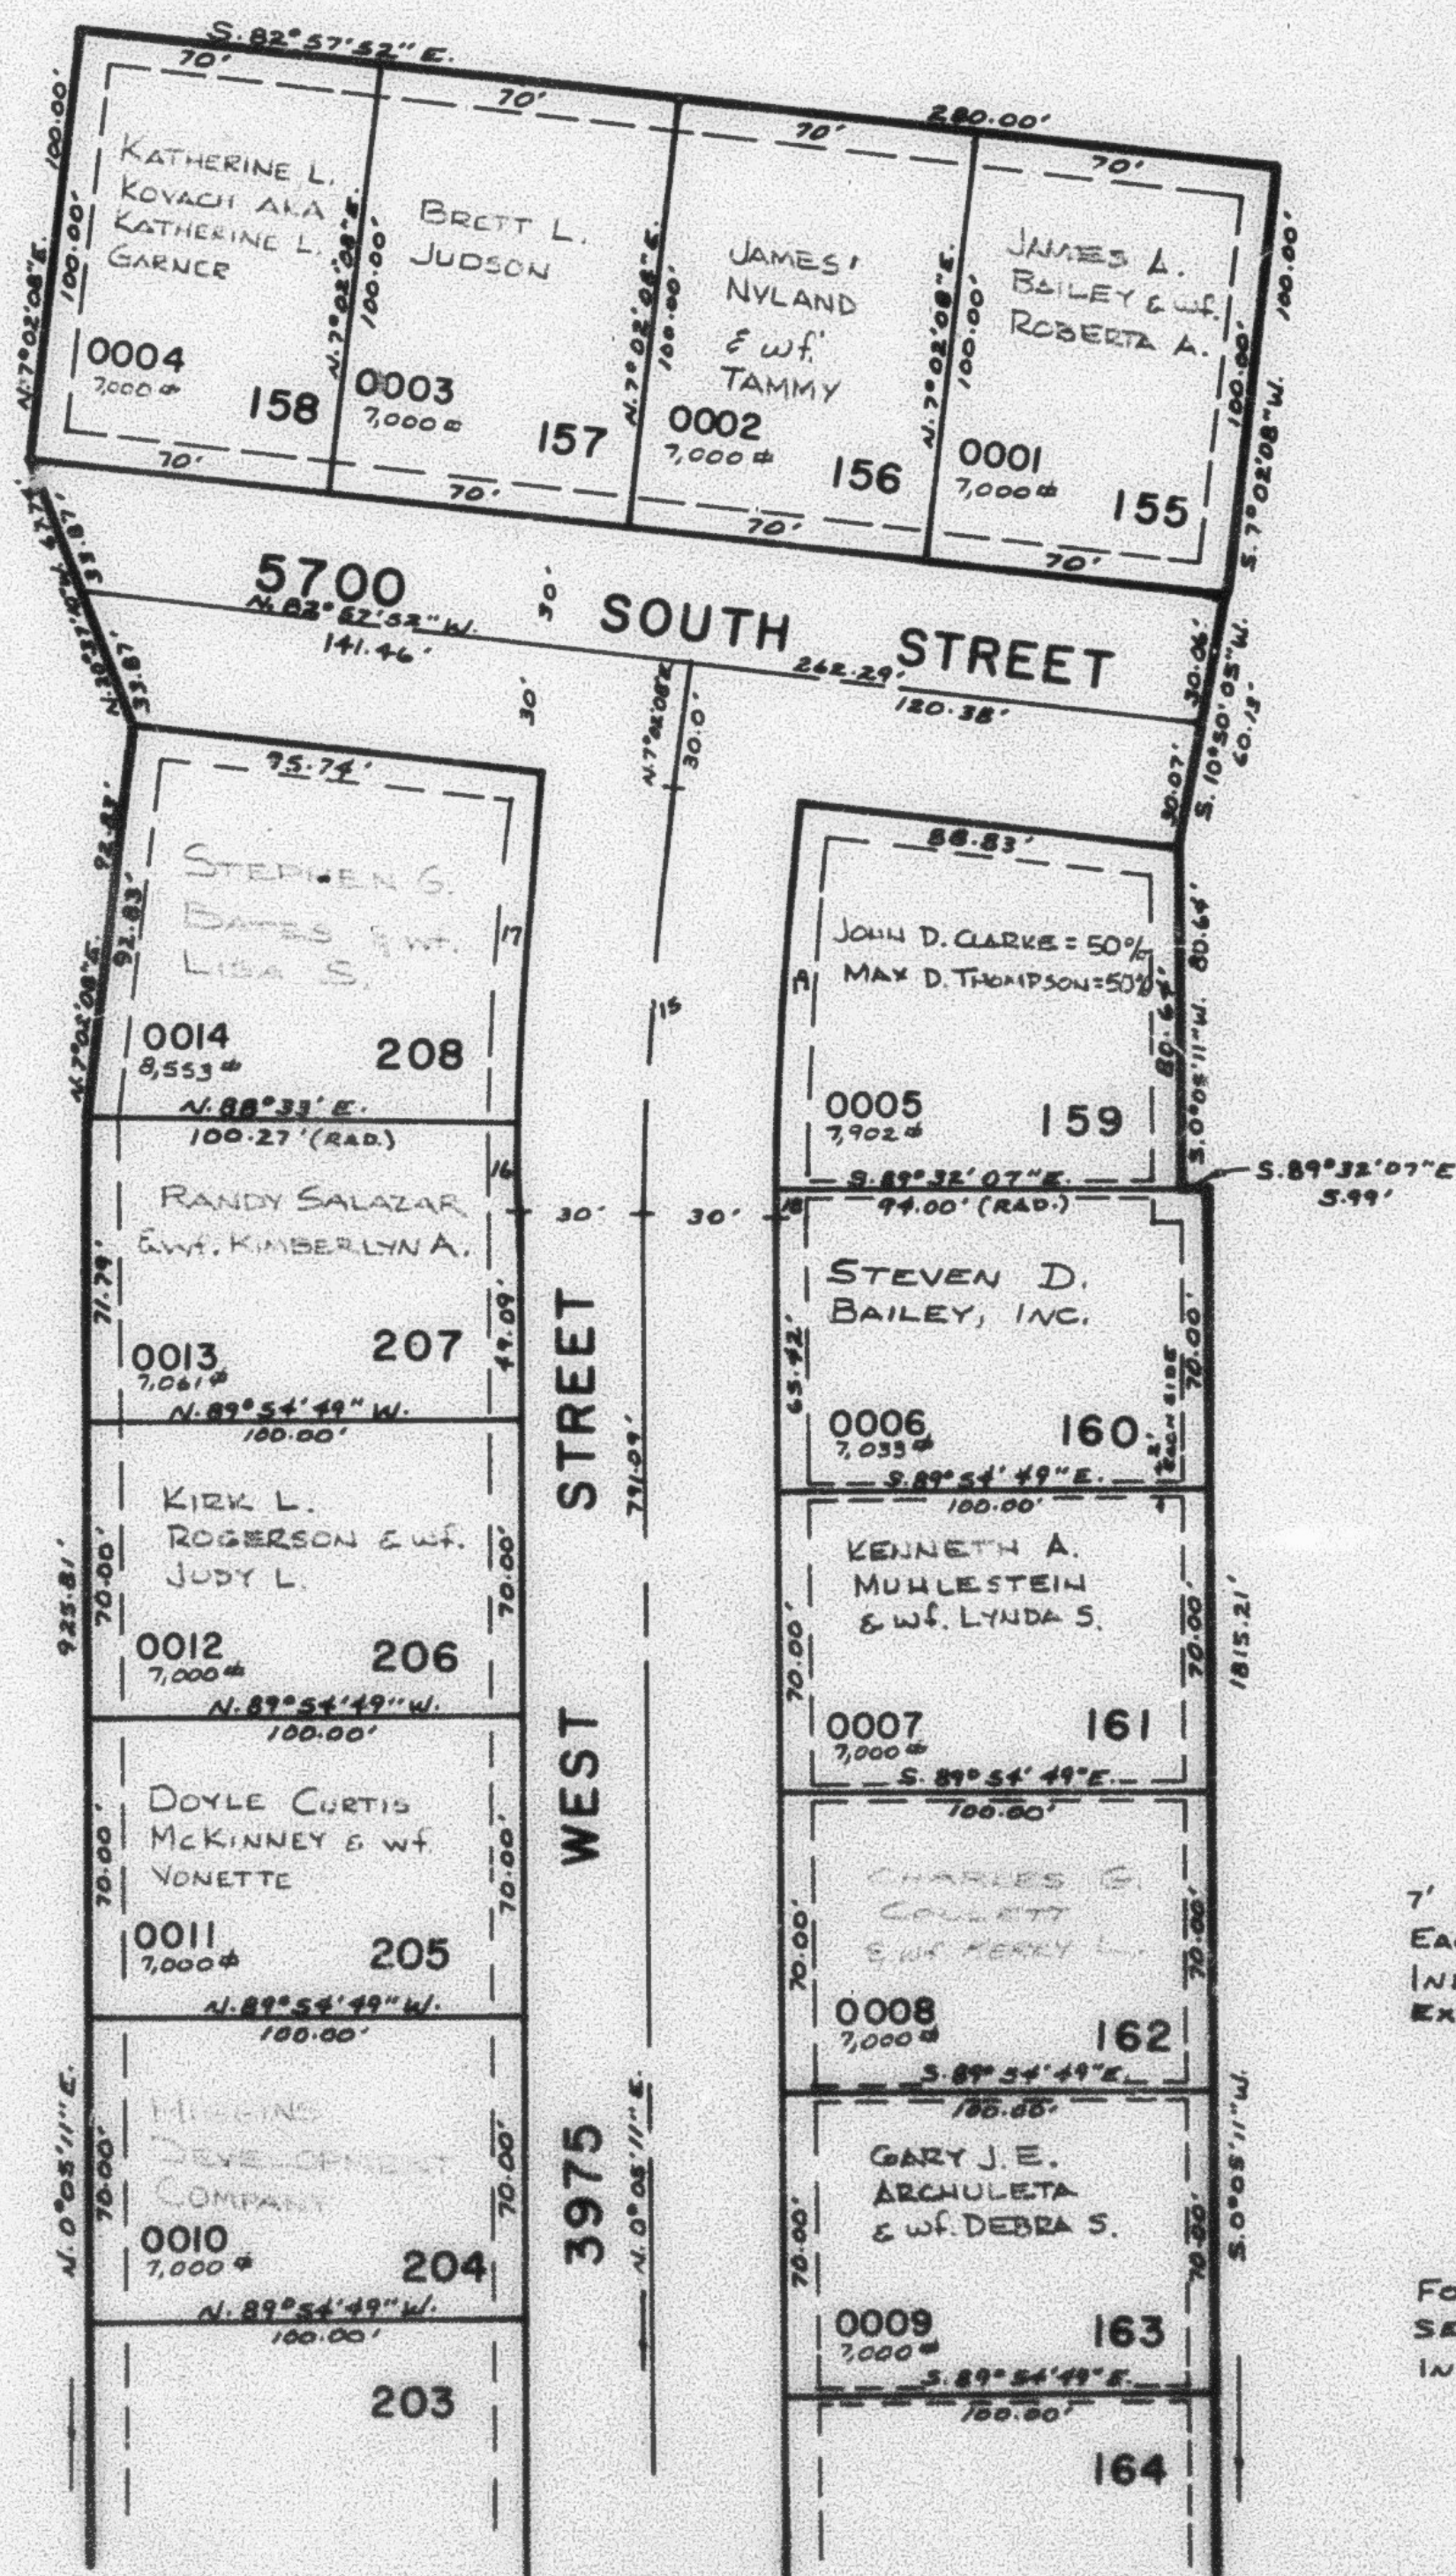

SEE PAGE 257

7' UTILITY & DRAINAGE EASEMENTS
 EACH SIDE OF PROPERTY LINE AS
 INDICATED BY DASHED LINES,
 EXCEPT AS OTHERWISE SHOWN.

FOR COMPLETE ENG. DATA
 SEE ORIG. DEDICATION PLAT
 IN BOOK 25, PAGE 100

SEE PAGE 260