

PART OF N.W. 1/4 SEC. 21, T. 5 N., R. 2 W., S. 1 R. 6 W.
ALAND OF HONEY SUBDIVISION NO. 6
 LOTS 155-163, 204-208

TAXING UNIT 40

IN ROY CITY

PREFIX: 08-259


SCALE 1" = 50'

SEE PAGE 211

SEE PAGE 83-I

SEE PAGE 257

CURVE DATA		
15	16	17
R=823.50'	R=853.50'	R=853.50'
Δ=6°56'57"	Δ=1°21'48"	Δ=5°35'08"
L=99.88'	L=20.31'	L=83.21'
LC=99.82'	LC=20.31'	LC=83.17'
T=50.00'	S=4°46'06"W.	S=4°4'34"W.
18	19	
R=793.50'	R=793.50'	
Δ=0°22'42"	Δ=6°38'15"	
L=5.24'	L=91.00'	
LC=5.24'	LC=90.95'	
N. 0°16'32"E.	N. 3°45'E.	

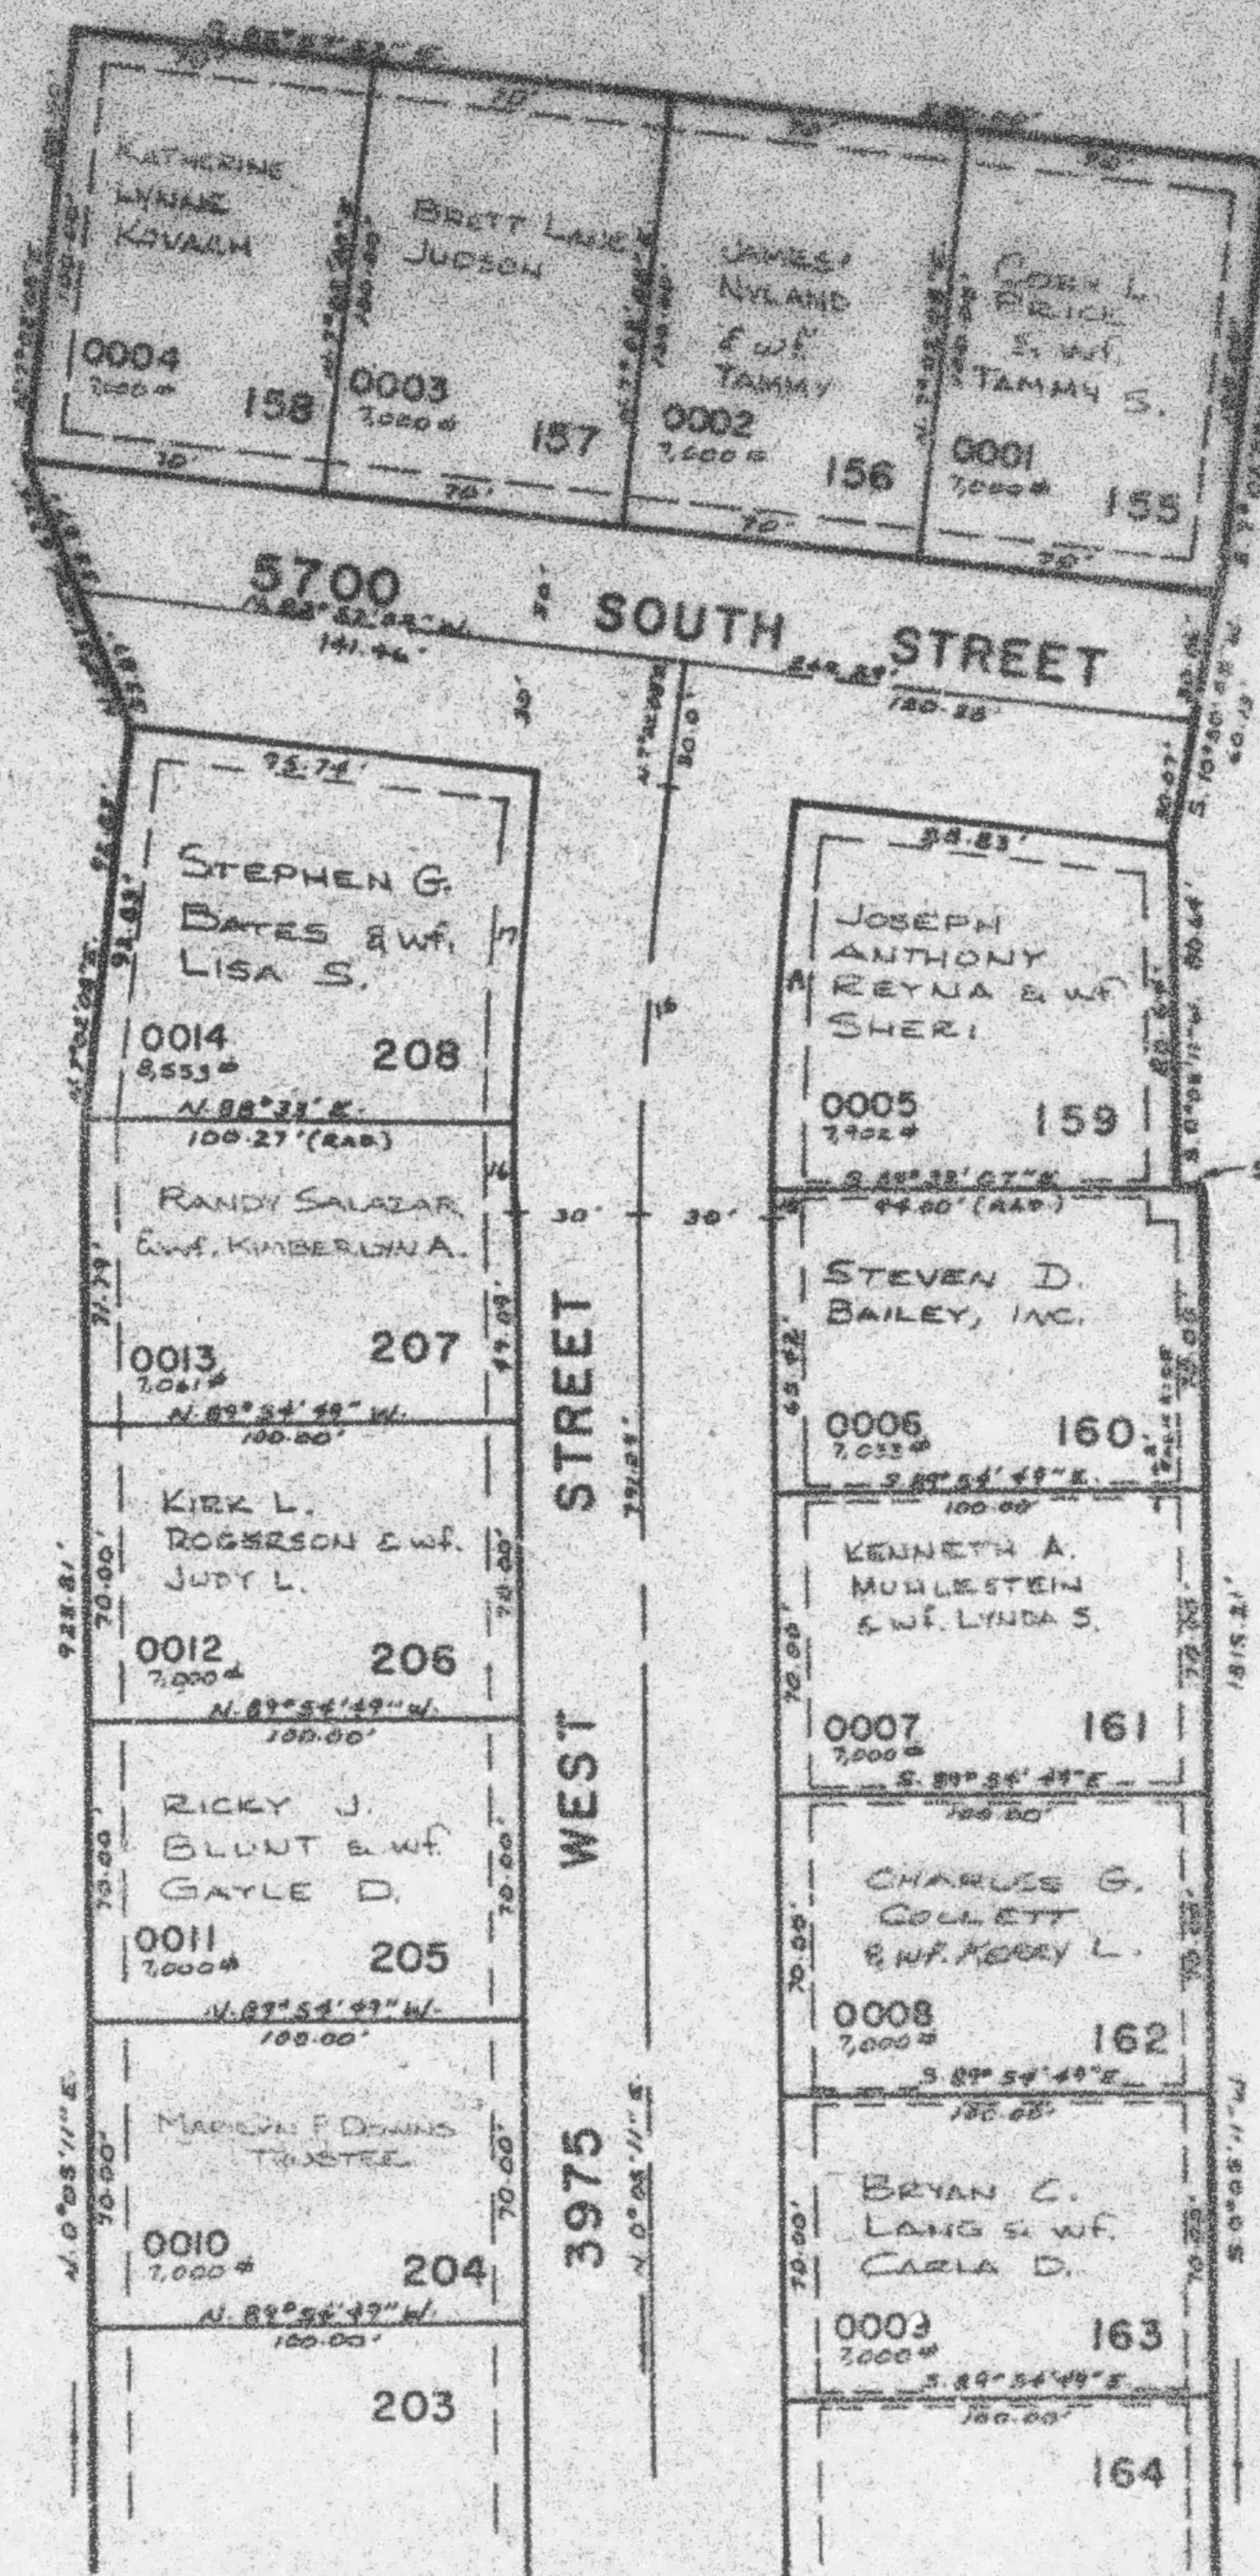

SEE PAGE 260

UTILITY & DRAINAGE EASEMENTS
 EACH SIDE OF PROPERTY LINE AS
 INDICATED BY DASHED LINES,
 EXCEPT AS OTHERWISE SHOWN.

FOR COMPLETE ENG. DATA
 SEE ORIG. DEDICATION PLAT
 IN BOOK 23, PAGE 100