

PART OF N.W. 1/4 SEC. 21, T. 5 N., R. 2 W., S.L.B. & M.
ALAND OF HONEY SUBDIVISION NO. 6
 LOTS 155-163, 204-208

259

TAXING UNIT: 40

IN ROY CITY

SCALE 1" = 50'


PREFIX: 09-259

SEE PAGE 211

SEE PAGE 83-1

SEE PAGE 257

CURVE DATA		
15	16	17
R=823.50'	R=853.50'	R=853.50'
Δ=6°56'57"	Δ=1°21'48"	Δ=5°35'08"
L=99.88'	L=20.31'	L=83.21'
LC=99.82'	LC=20.31'	LC=83.17'
T=50.00'	50°46'06"W	S 4°4'34"W
18	19	
R=793.50'	R=793.50'	
Δ=0°22'42"	Δ=6°34'15"	
L=5.24'	L=91.00'	
LC=5.24'	LC=90.95'	
N. 0°16'32"E	N. 3°45'E	

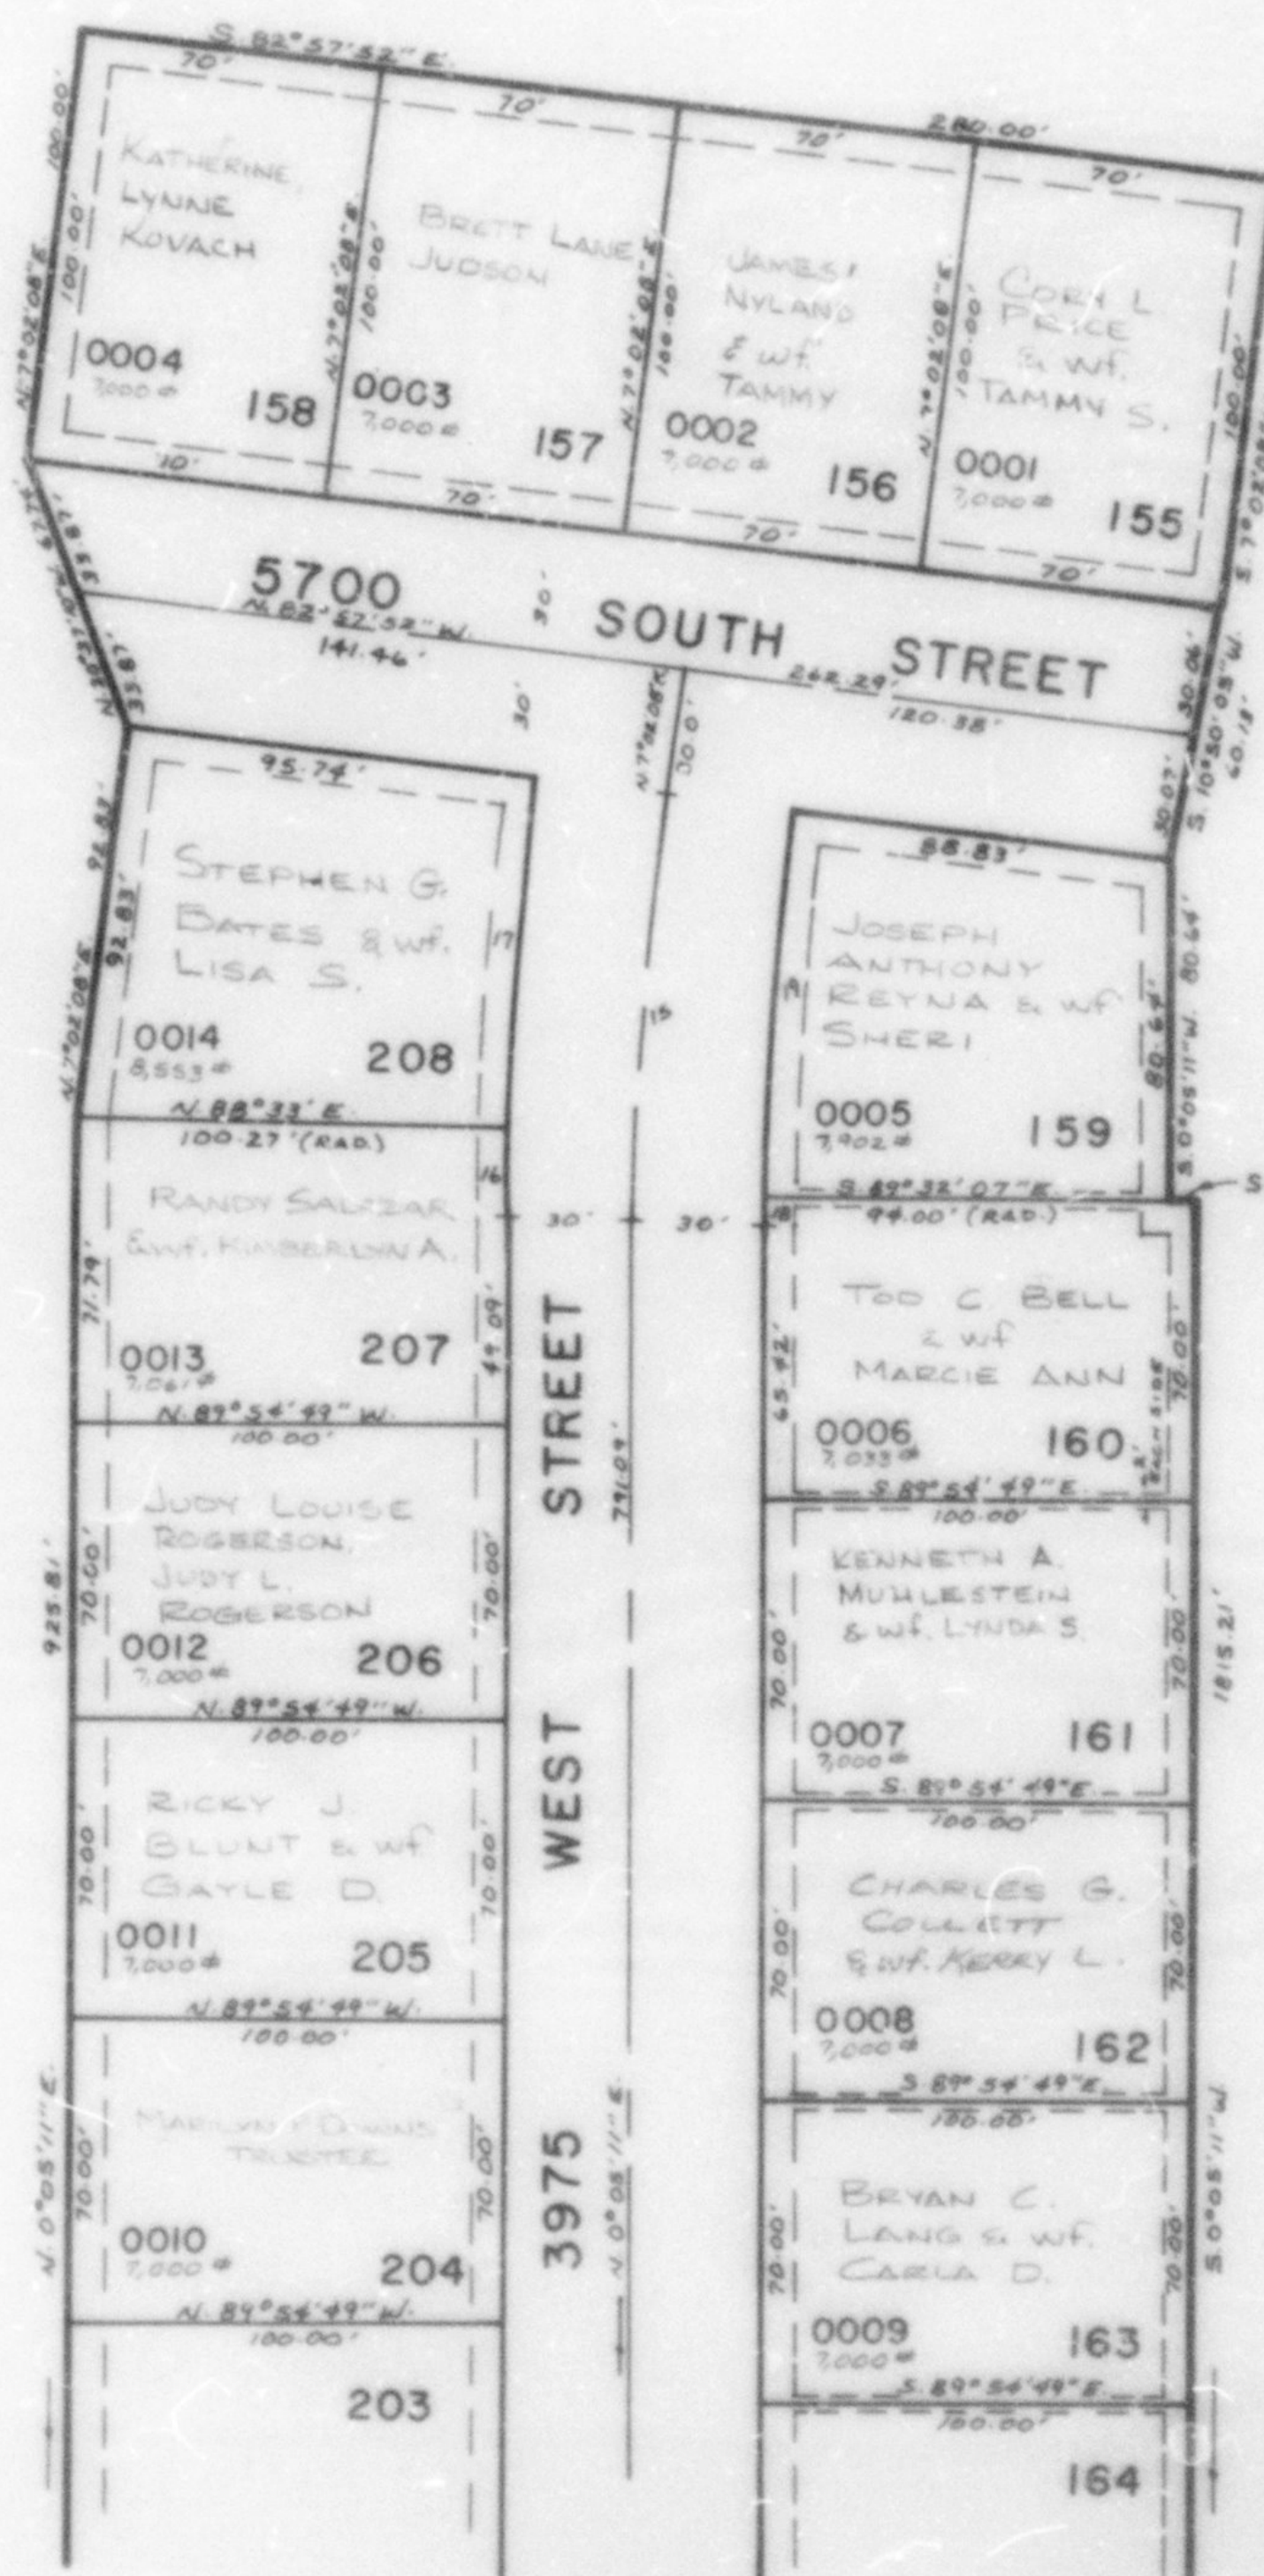

7' UTILITY & DRAINAGE EASEMENTS
 EACH SIDE OF PROPERTY LINE AS
 INDICATED BY DASHED LINES,
 EXCEPT AS OTHERWISE SHOWN.

FOR COMPLETE ENG DATA
 SEE ORIG. DEDICATION PLAT
 IN BOOK 25, PAGE 100

SEE PAGE 260