

PART OF NW 1/4 SEC. 21, T.5N., R.2W., S.L.B. & M.  
 ALAND OF HONEY SUBDIVISION NO. 6


LOTS 155 - 163, 204 - 208

IN ROY CITY

SCALE 1" TO 50'

TAXING UNIT: 40

SEE PAGE 211

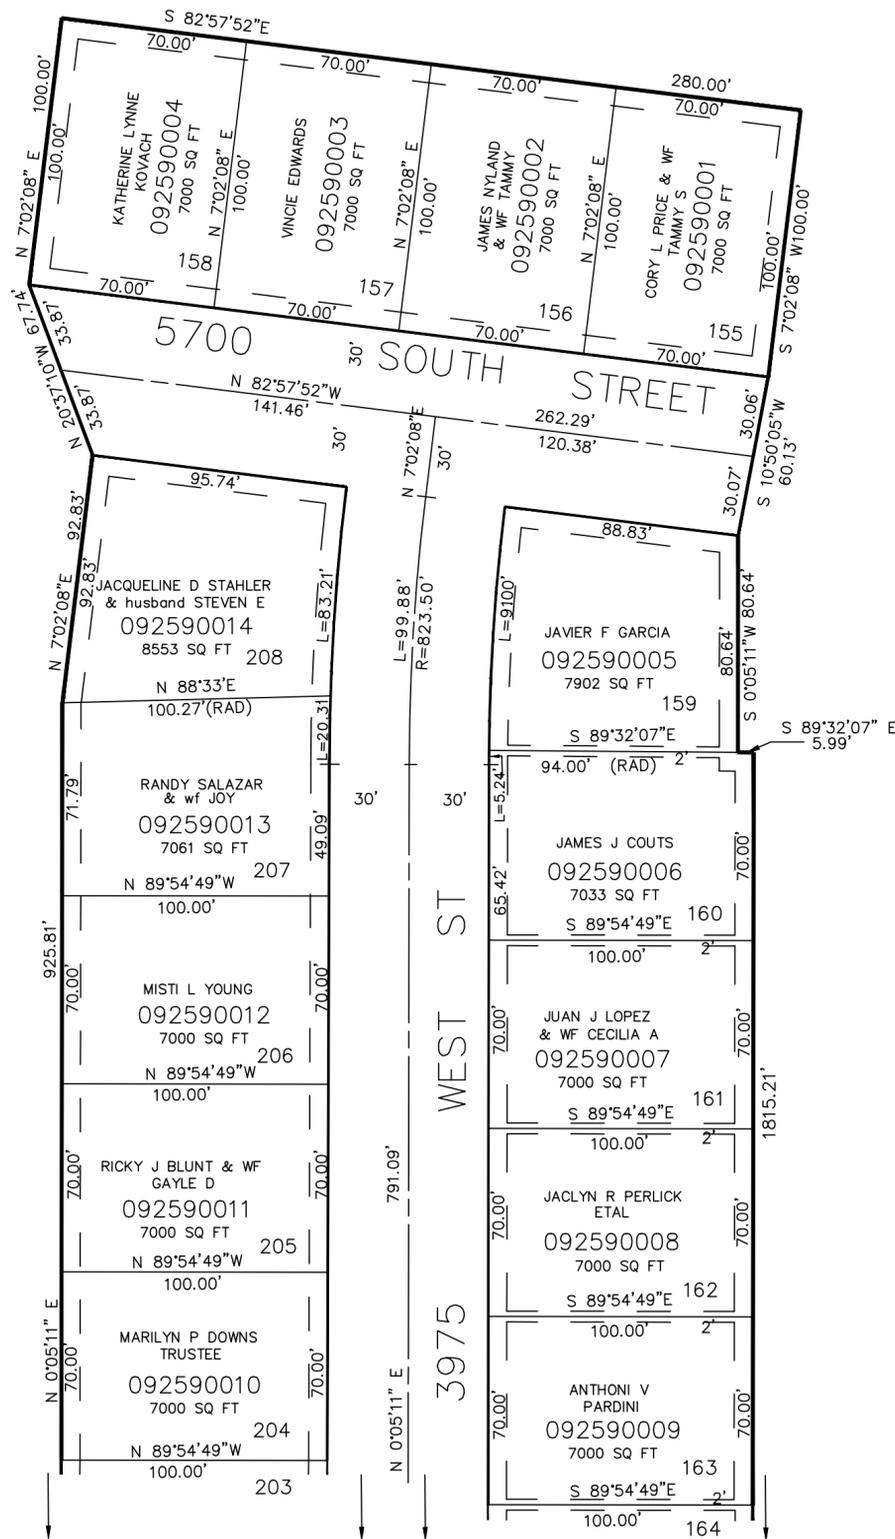

SEE PAGE 257

SEE PAGE 271

7' UTILITY & DRAINAGE EASEMENTS  
 EACH SIDE OF PROPERTY LINE AS  
 INDICATED BY DASHED LINES,  
 EXCEPT AS OTHERWISE SHOWN.

FOR COMPLETE ENG. DATA  
 SEE ORIG. DEDICATION PLAT  
 IN BOOK 25, PAGE 100 OF  
 RECORDS.

SEE PAGE 258

SEE PAGE 260