

PART OF N.W. 1/4 SEC. 21, T. 5 N., R. 2 W., S.L.B. & M.
ALAND OF HONEY SUBDIVISION NO. 6
 LOTS 164-170, 197-203

260

TAXING UNIT: 40


IN ROY CITY
 SCALE 1" = 50'

PREFIX: 09-260

SEE PAGE 259

EXCEPT WHERE OTHERWISE SHOWN
 ALL LOTS OWNED BY
 MOUNTAINWEST SAVINGS & LOAN

SEE PAGE 83-1

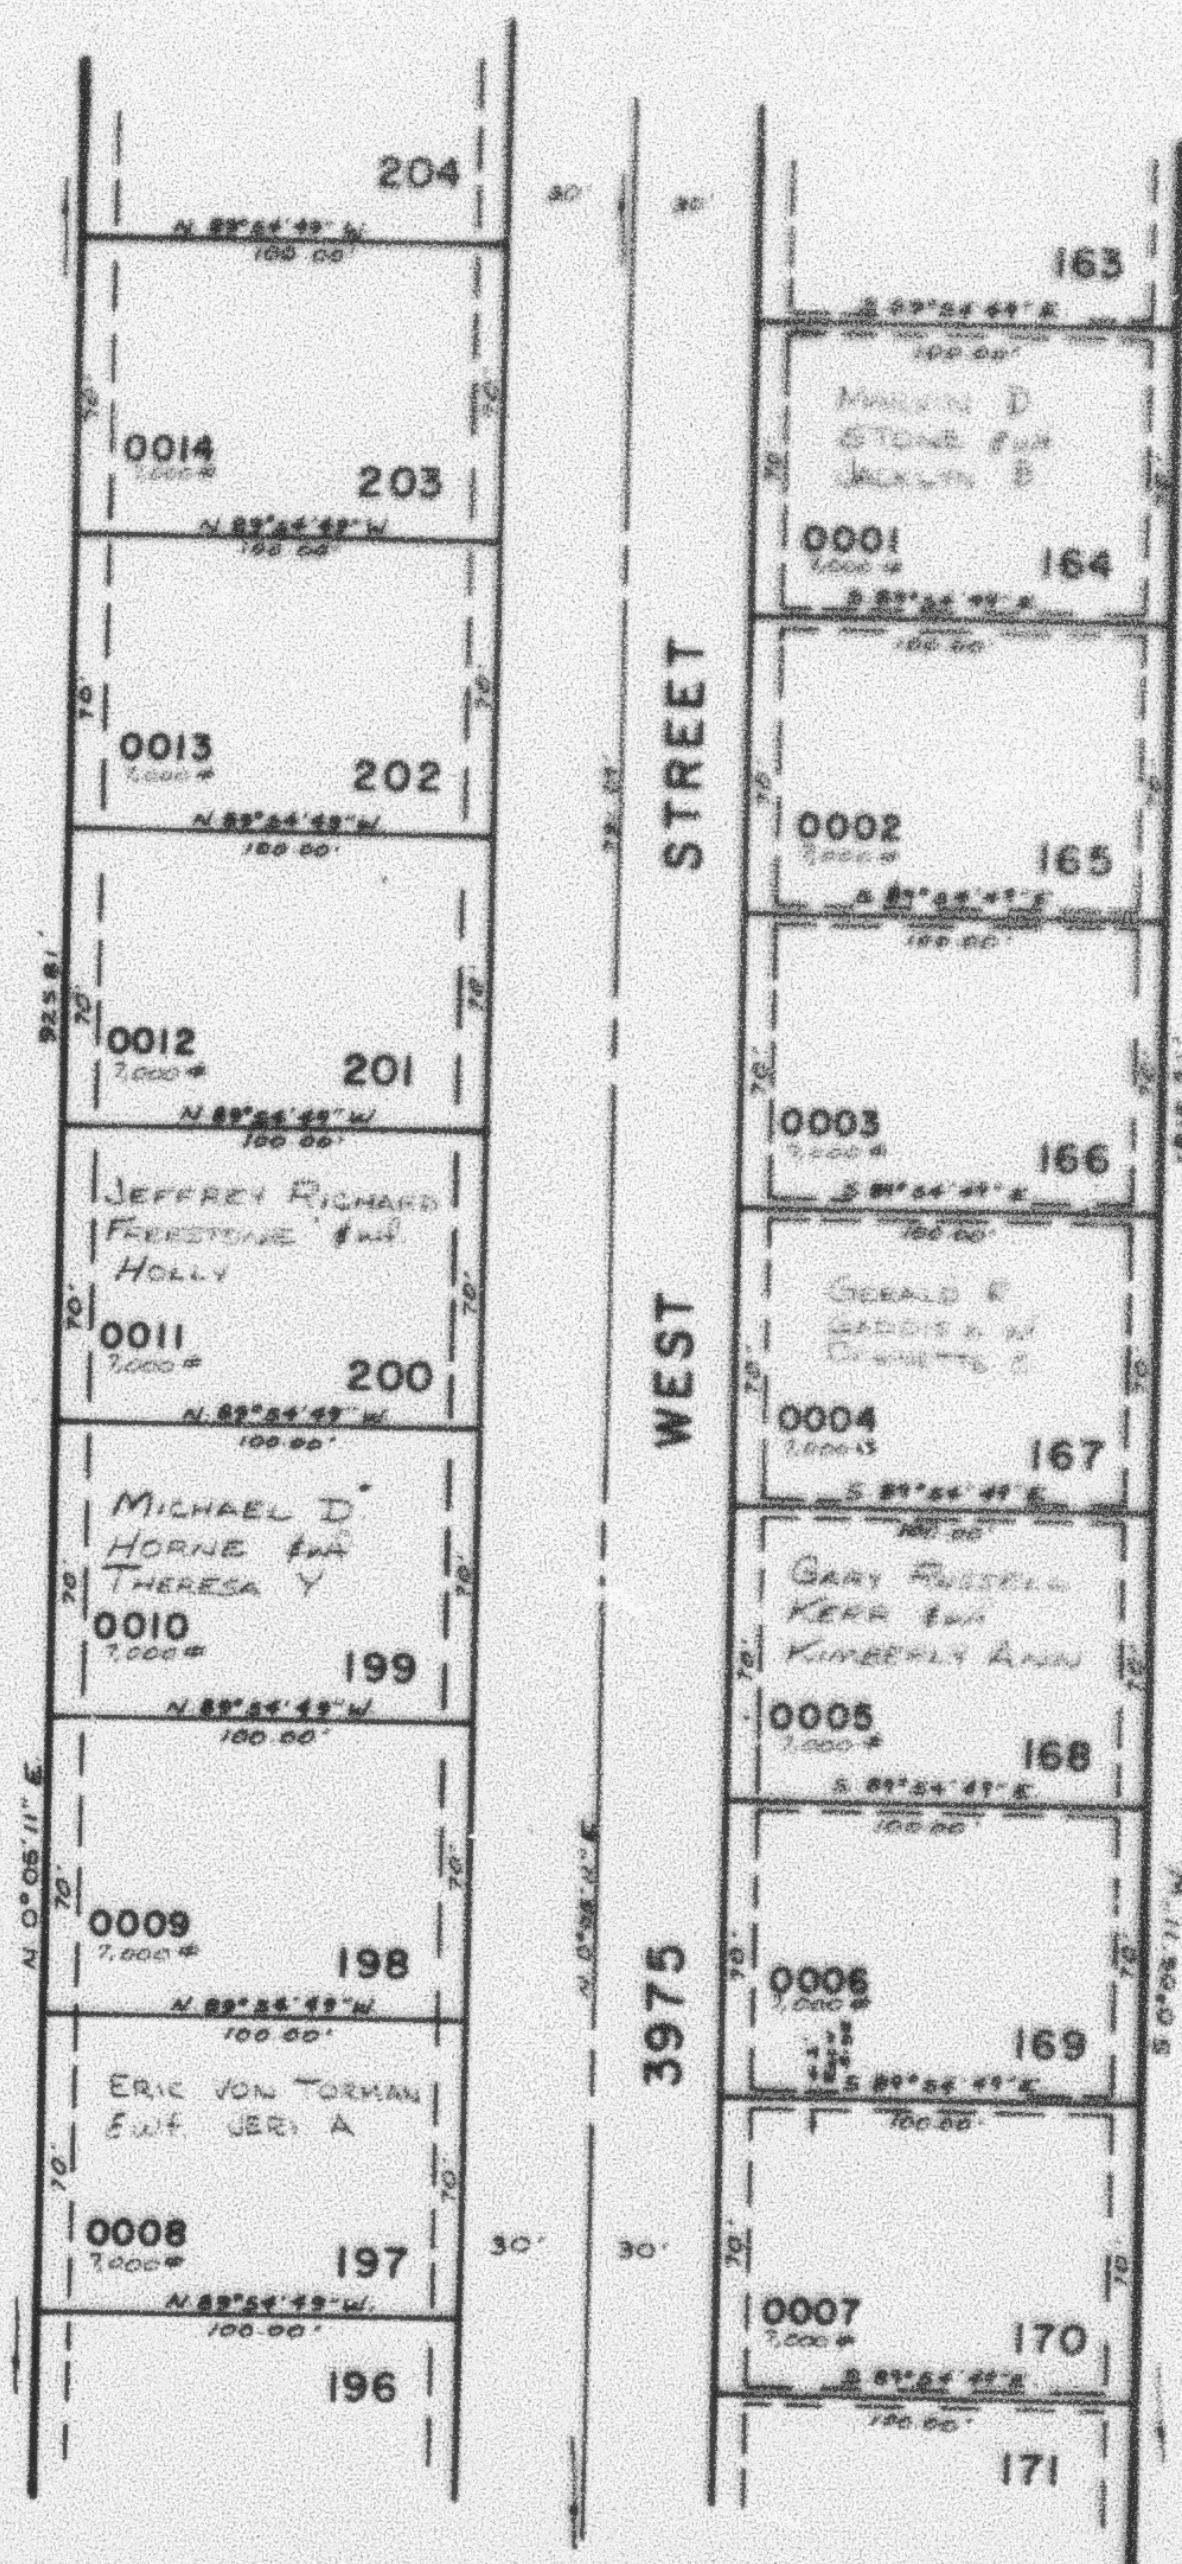

SEE PAGE 258

SEE PAGE 255

7' UTILITY & DRAINAGE EASEMENTS
 EACH SIDE OF PROPERTY LINE AS
 INDICATED BY DASHED LINE,
 EXCEPT AS OTHERWISE SHOWN

FOR COMPLETE EMB DATA
 SEE ORIG. DESIGNATION PLAT
 IN BOOK 25, PAGE 100.

SEE PAGE 261