

PART OF N.W. 1/4 SEC. 21, T. 5 N., R. 2 W., S.L.B. & M.
ALAND OF HONEY SUBDIVISION NO. 6
 LOTS 164-170, 197-203

260

TAXING UNIT: 40


IN ROY CITY

PREFIX: 09-260

SCALE 1" = 50'

SEE PAGE 259

SEE PAGE 83-1

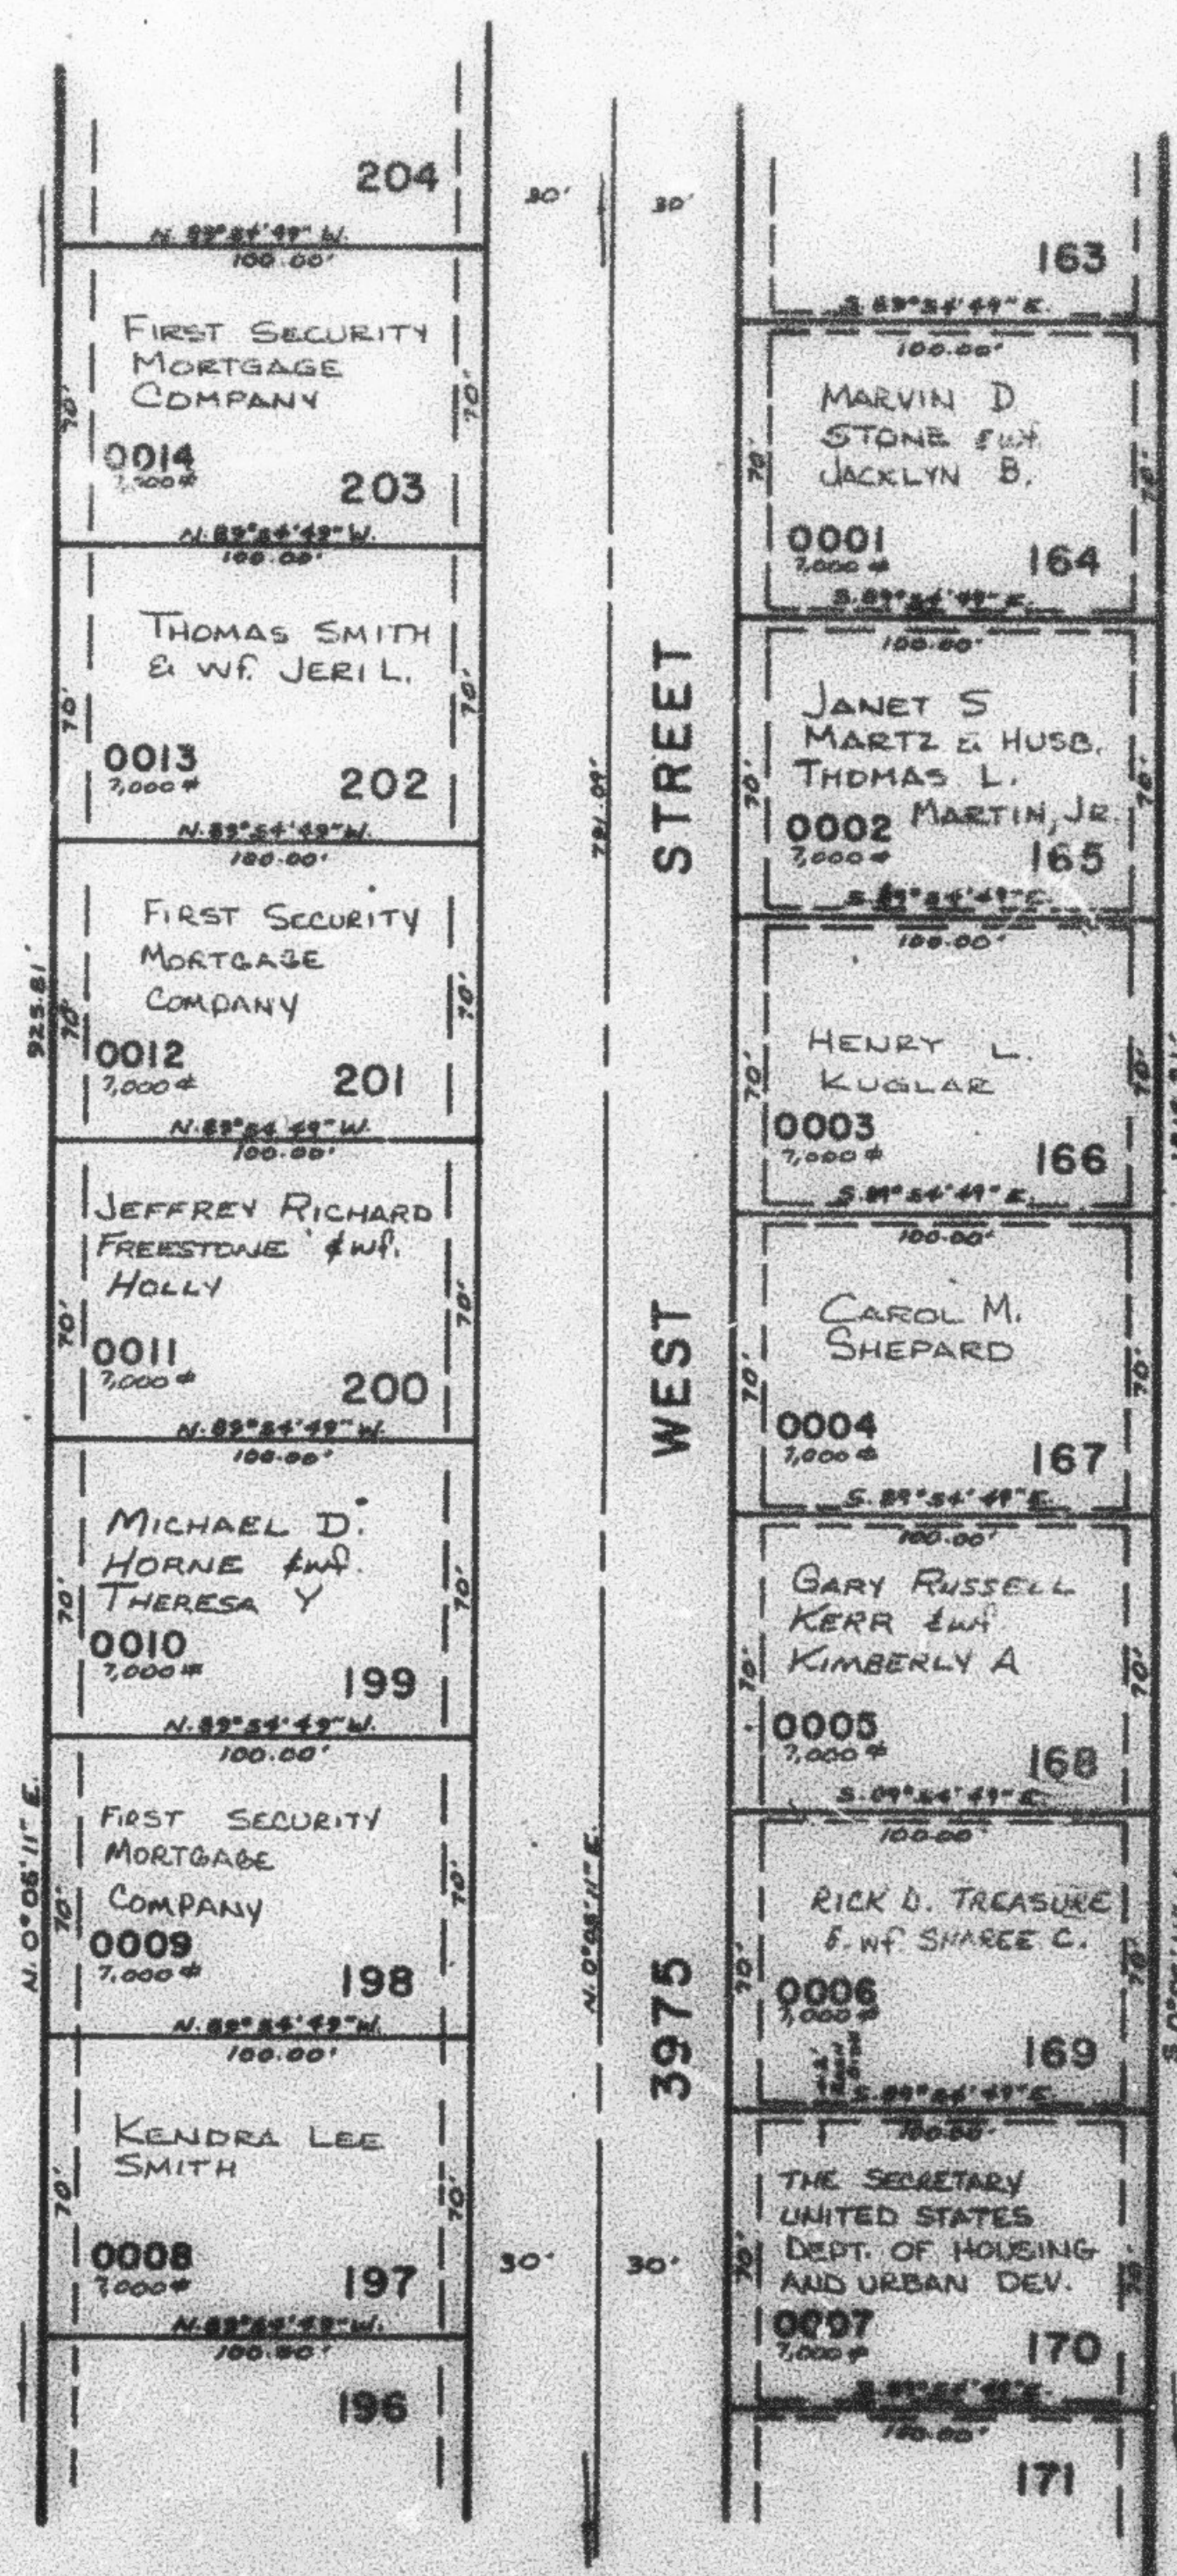

SEE PAGE 258

SEE PAGE 255

7' UTILITY & DRAINAGE EASEMENTS
 EACH SIDE OF PROPERTY LINE AS
 INDICATED BY DASHED LINE,
 EXCEPT AS OTHERWISE SHOWN.

FOR COMPLETE EMB. DATA
 SEE ORIG. DEDICATION PLAT
 IN BOOK 25, PAGE 100.

SEE PAGE 261