

PART OF N.W. 1/4 SEC. 21, T. 5 N., R. 2 W., S.L.B. & M.  
**ALAND OF HONEY SUBDIVISION NO. 6**  
 LOTS 164-170, 197-203

260

TAXING UNIT: 40


IN ROY CITY

PREFIX: 09-260

SCALE 1" = 50'

SEE PAGE 259

SEE PAGE 83-1

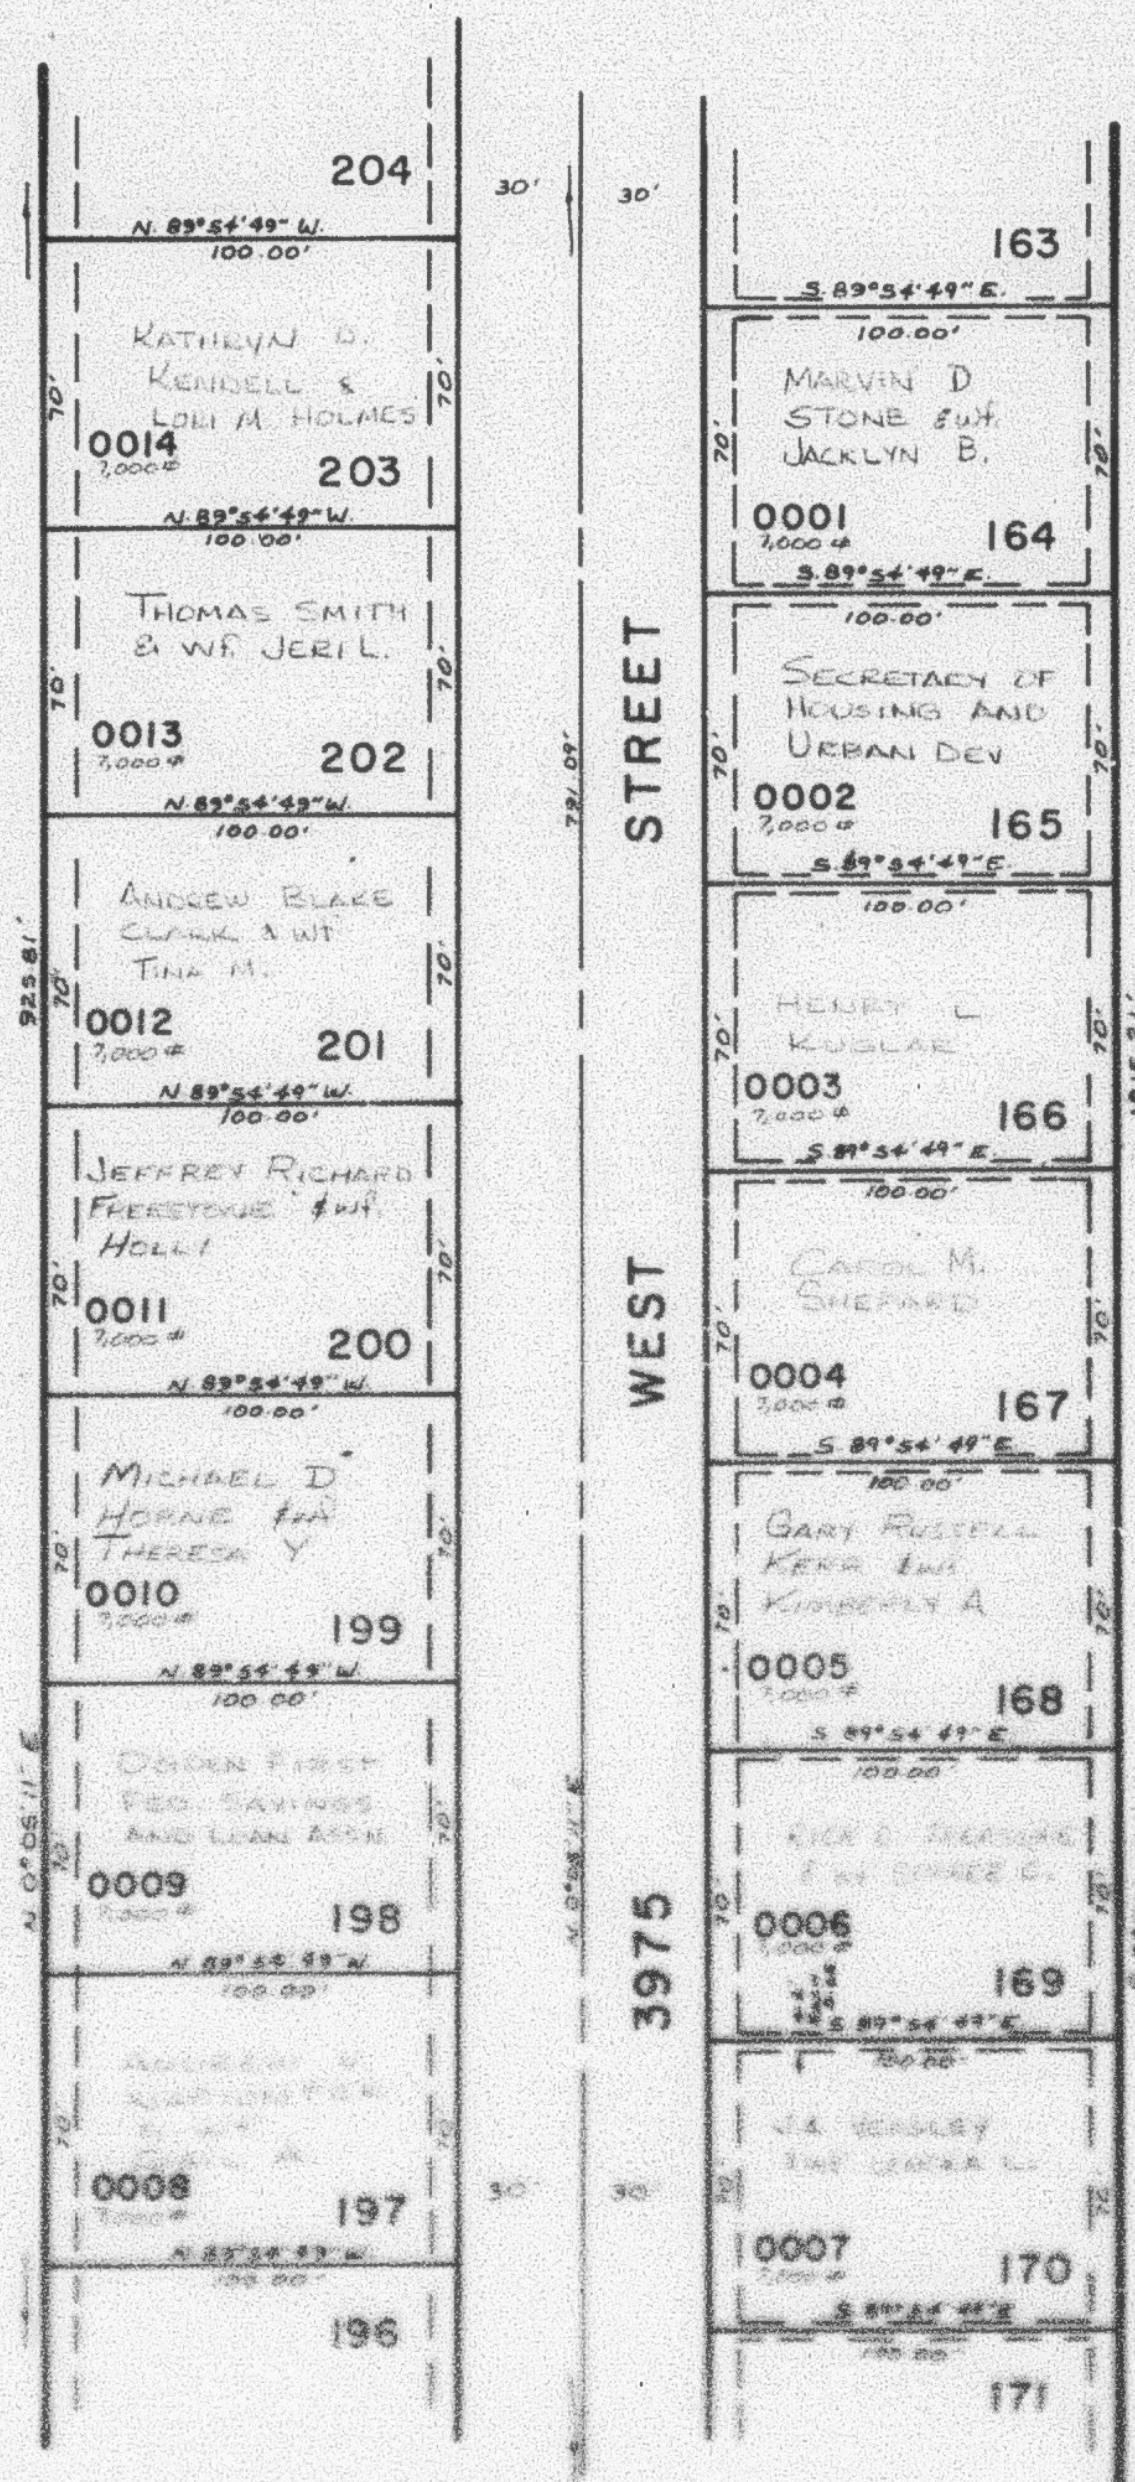

SEE PAGE 258

SEE PAGE 255

7' UTILITY & DRAINAGE EASEMENTS  
 EACH SIDE OF PROPERTY LINE AS  
 INDICATED BY DASHED LINE,  
 EXCEPT AS OTHERWISE SHOWN

FOR COMPLETE EASE DATA  
 SEE OUR DEDICATION FILE  
 IN BOOK 25, PAGE 100

SEE PAGE 261