

PART NW 1/4 SEC. 21, T.5N., R.2W., S.L.B. & M.  
 ALAND OF HONEY SUBDIVISION NO. 6

LOTS 164-170, 197-203

IN ROY CITY

SCALE 1" = 50'

TAXING UNIT: 40


SEE PAGE 259

SEE PAGE 279

SEE PAGE 291

SEE PAGE 261

FOR COMPLETE ENG. DATA  
 SEE ORIG. DEDICATION PLAT  
 IN BOOK 25, PAGE 100.

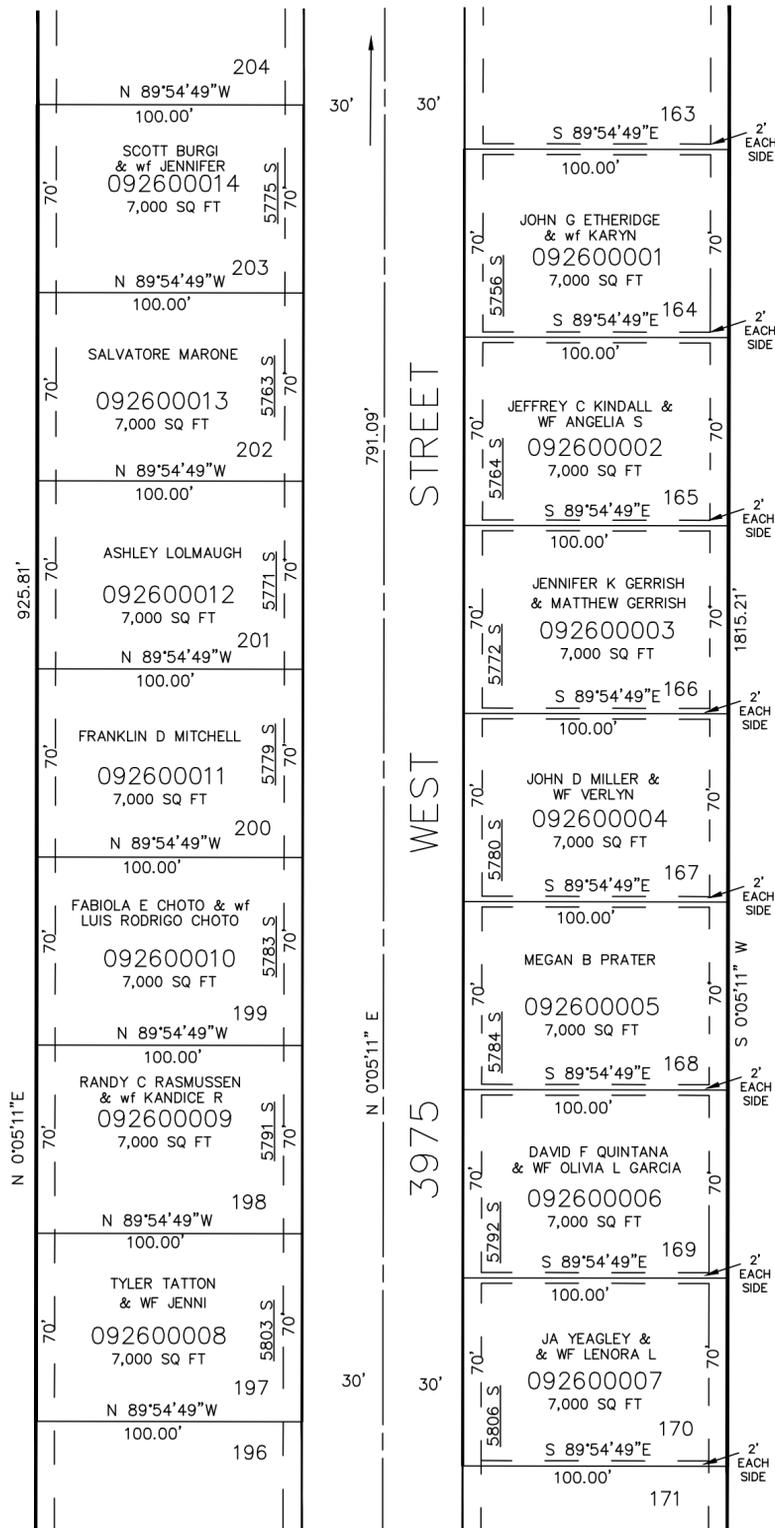

SEE PAGE 258

SEE PAGE 255

7' UTILITY & DRAINAGE EASEMENTS  
 EACH SIDE OF PROPERTY LINE AS  
 INDICATED BY DASHED LINE,  
 EXCEPT AS OTHERWISE SHOWN.

SEE PAGE 261