

PART OF N.W. 1/4 SEC. 21, T. 5 N., R. 2 W., S.L.B. & M.
ALAND OF HONEY SUBDIVISION NO. 6
 LOTS 171 - 176, 191 - 196

261

TAXING UNIT: 40

IN ROY CITY
 SCALE 1" = 50'

PREFIX: 09-261


SEE PAGE 260

SEE PAGE 83-1

SEE PAGE 255

7' UTILITY & DRAINAGE EASEMENTS
 EACH SIDE OF PROPERTY LINE AS
 INDICATED BY DASHED LINES
 EXCEPT AS OTHERWISE SHOWN

FOR COMPLETE SUB DATA
 SEE ORIG. DEDICATION PLAT
 IN BOOK 25, PAGE 100.

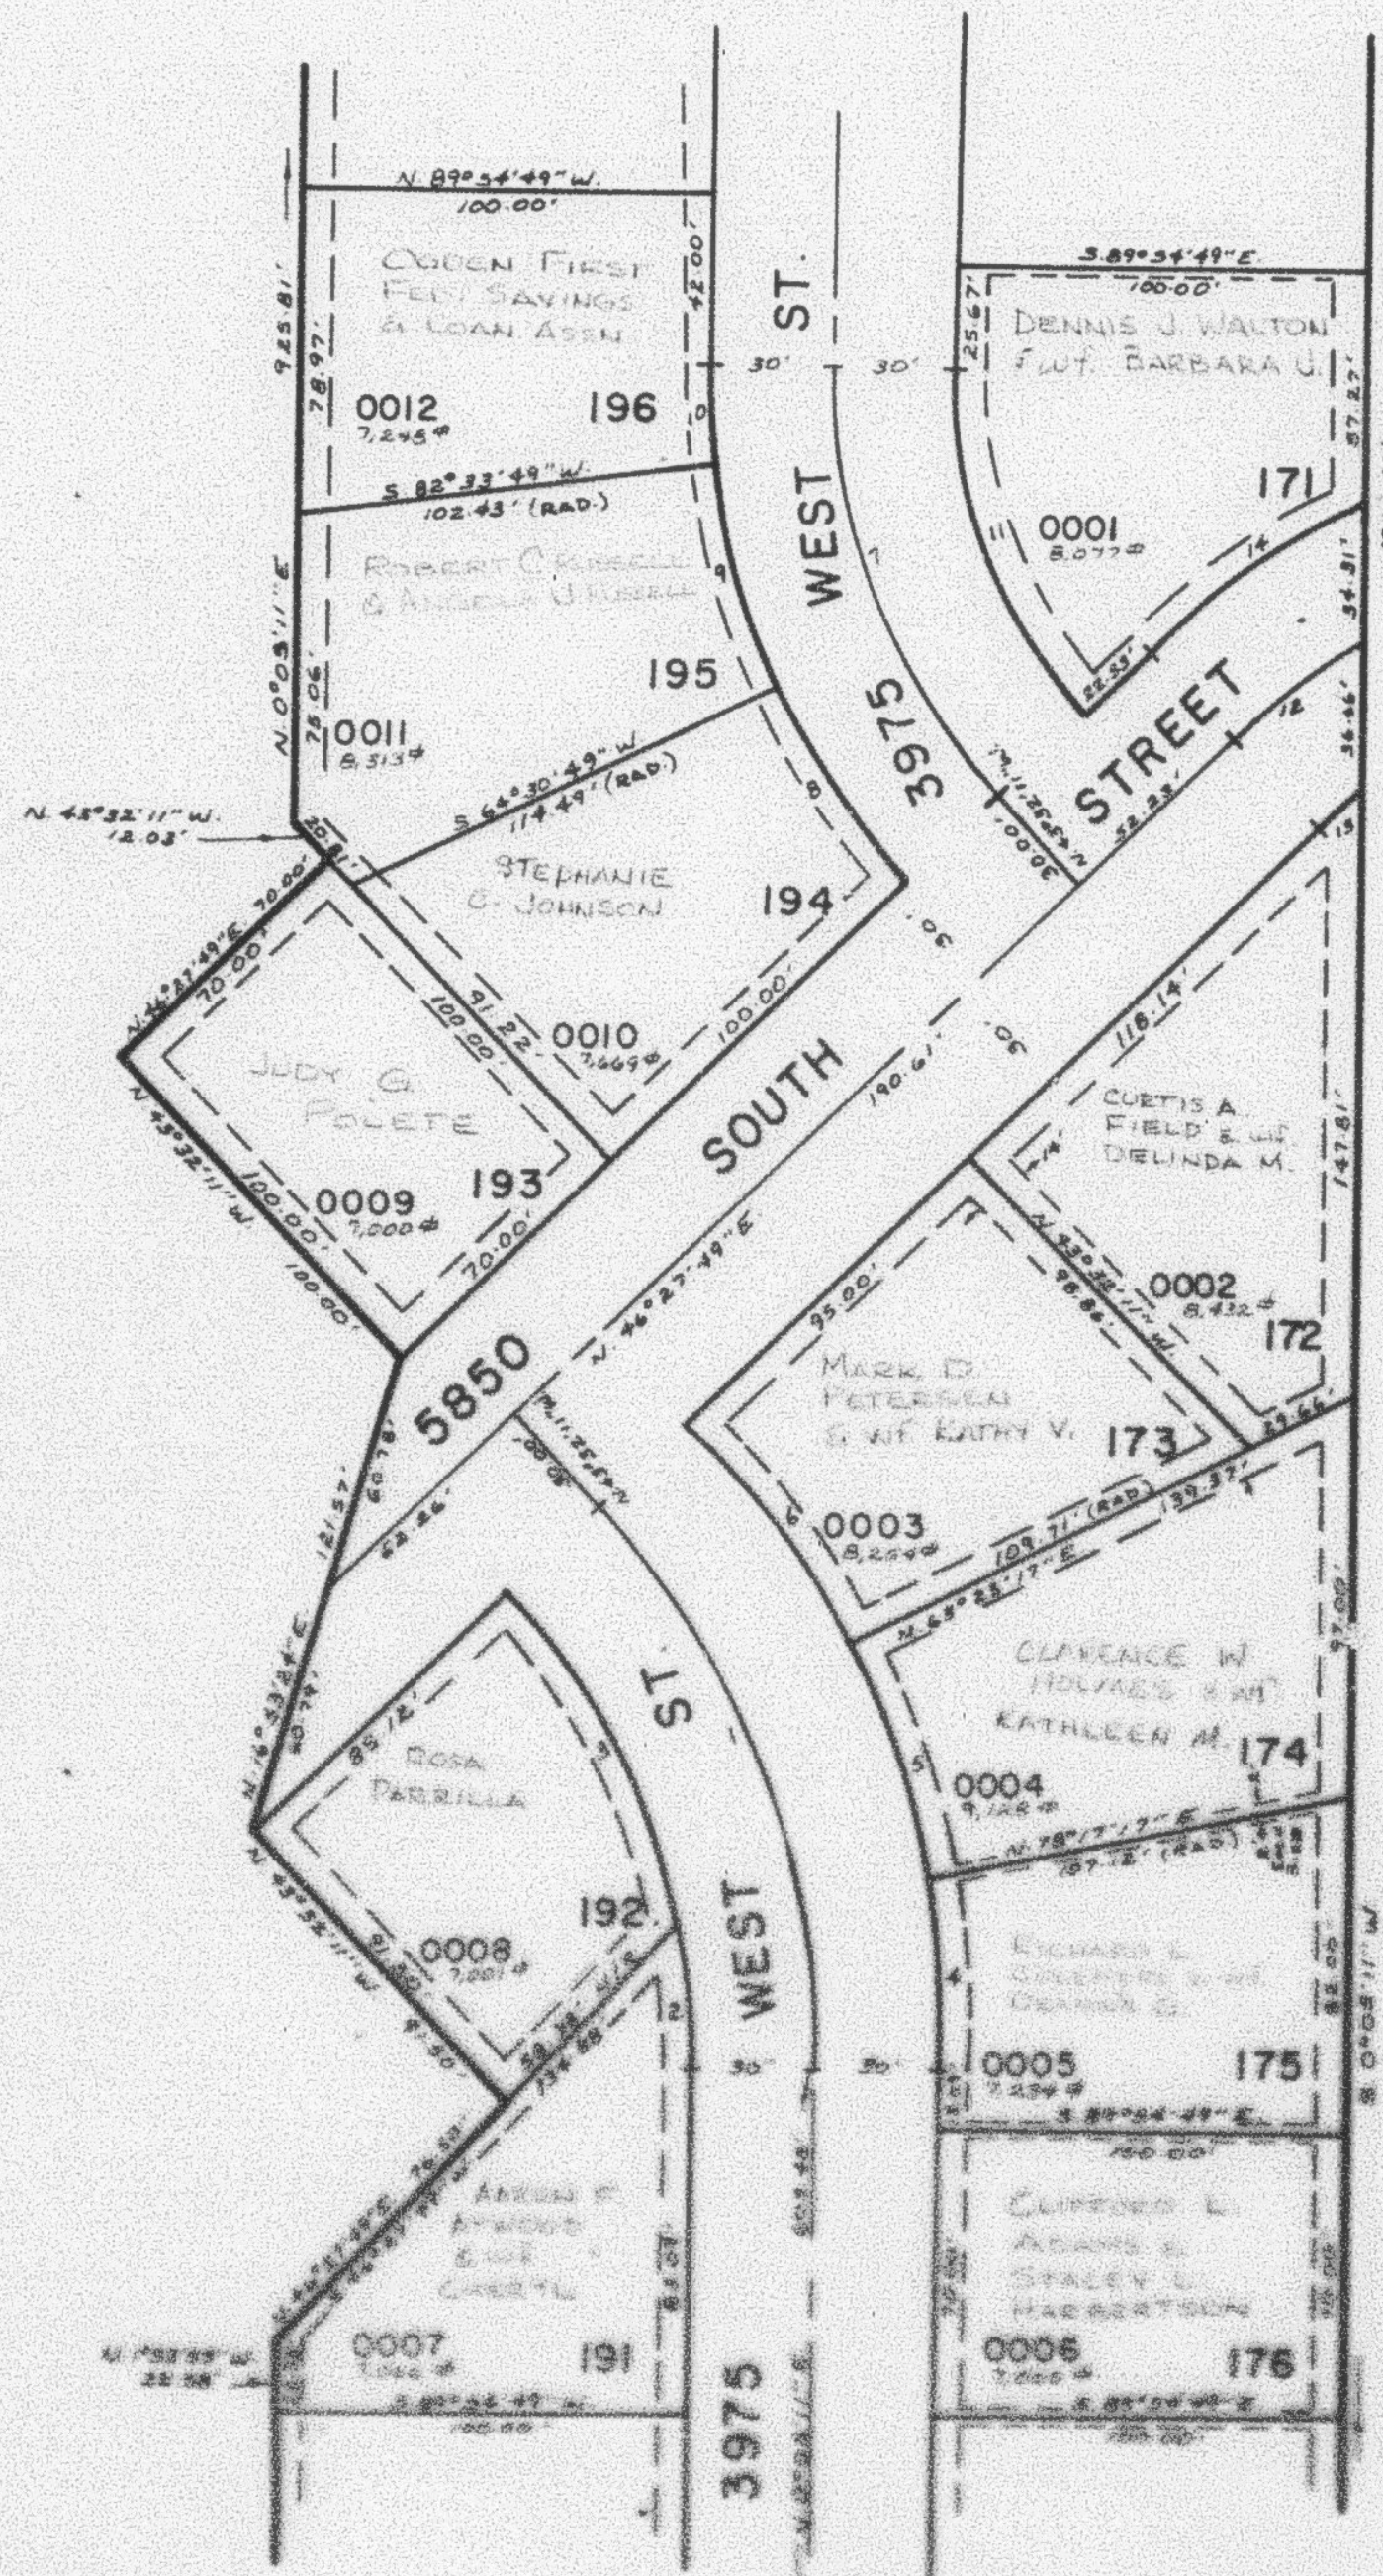

SEE PAGE 262

CURVE DATA

1	2	3	4
R=199.90'	R=169.90'	R=169.90'	R=229.90'
Δ=43°37'22"	Δ=11°02'15"	Δ=32°35'07"	Δ=11°47'34"
L=152.80'	L=32.73'	L=96.63'	L=47.34'
LC=148.85'	LC=32.68'	LC=95.23'	LC=47.34'
T=80.00'	-3.3°25'56"E	527°43'37"E	N. 5°48'46"W
5	6	7	8
R=229.90'	R=229.90'	R=149.90'	R=179.90'
Δ=14°54'	Δ=16°55'28"	Δ=43°37'22"	Δ=18°03'
L=59.79'	L=67.91'	L=114.15'	L=56.68'
LC=59.62'	LC=67.66'	LC=111.41'	LC=56.68'
N. 19°09'43"W	N. 35°06'27"W	T=80.00'	S. 34°30'46"E
9	10	11	12
R=179.92'	R=179.92'	R=119.92'	R=179.92'
Δ=18°03'	Δ=7°31'28"	Δ=43°37'22"	Δ=18°03'
L=56.68'	L=23.62'	L=91.31'	L=57.78'
LC=56.45'	LC=23.41'	LC=89.24'	LC=57.78'
S. 16°27'41"E	S. 3°40'30"E	N. 21°42'30"W	N. 50°27'30"W
13	14		
R=149.90'	R=209.90'		
Δ=4°40'34"	Δ=16°55'28"		
L=12.22'	L=52.08'		
LC=12.22'	LC=51.85'		
N. 48°48'26"E	S. 54°56'57"W		