

PART OF N.W. 1/4 SEC. 21, T. 5 N., R. 2 W., S.L.B. & M.
ALAND OF HONEY-SUBDIVISION NO. 6
 LOTS 171-176, 191-196


261

TAXING UNIT: 40

IN ROY CITY
 SCALE 1" = 50'

PREFIX 09-261

SEE PAGE 260

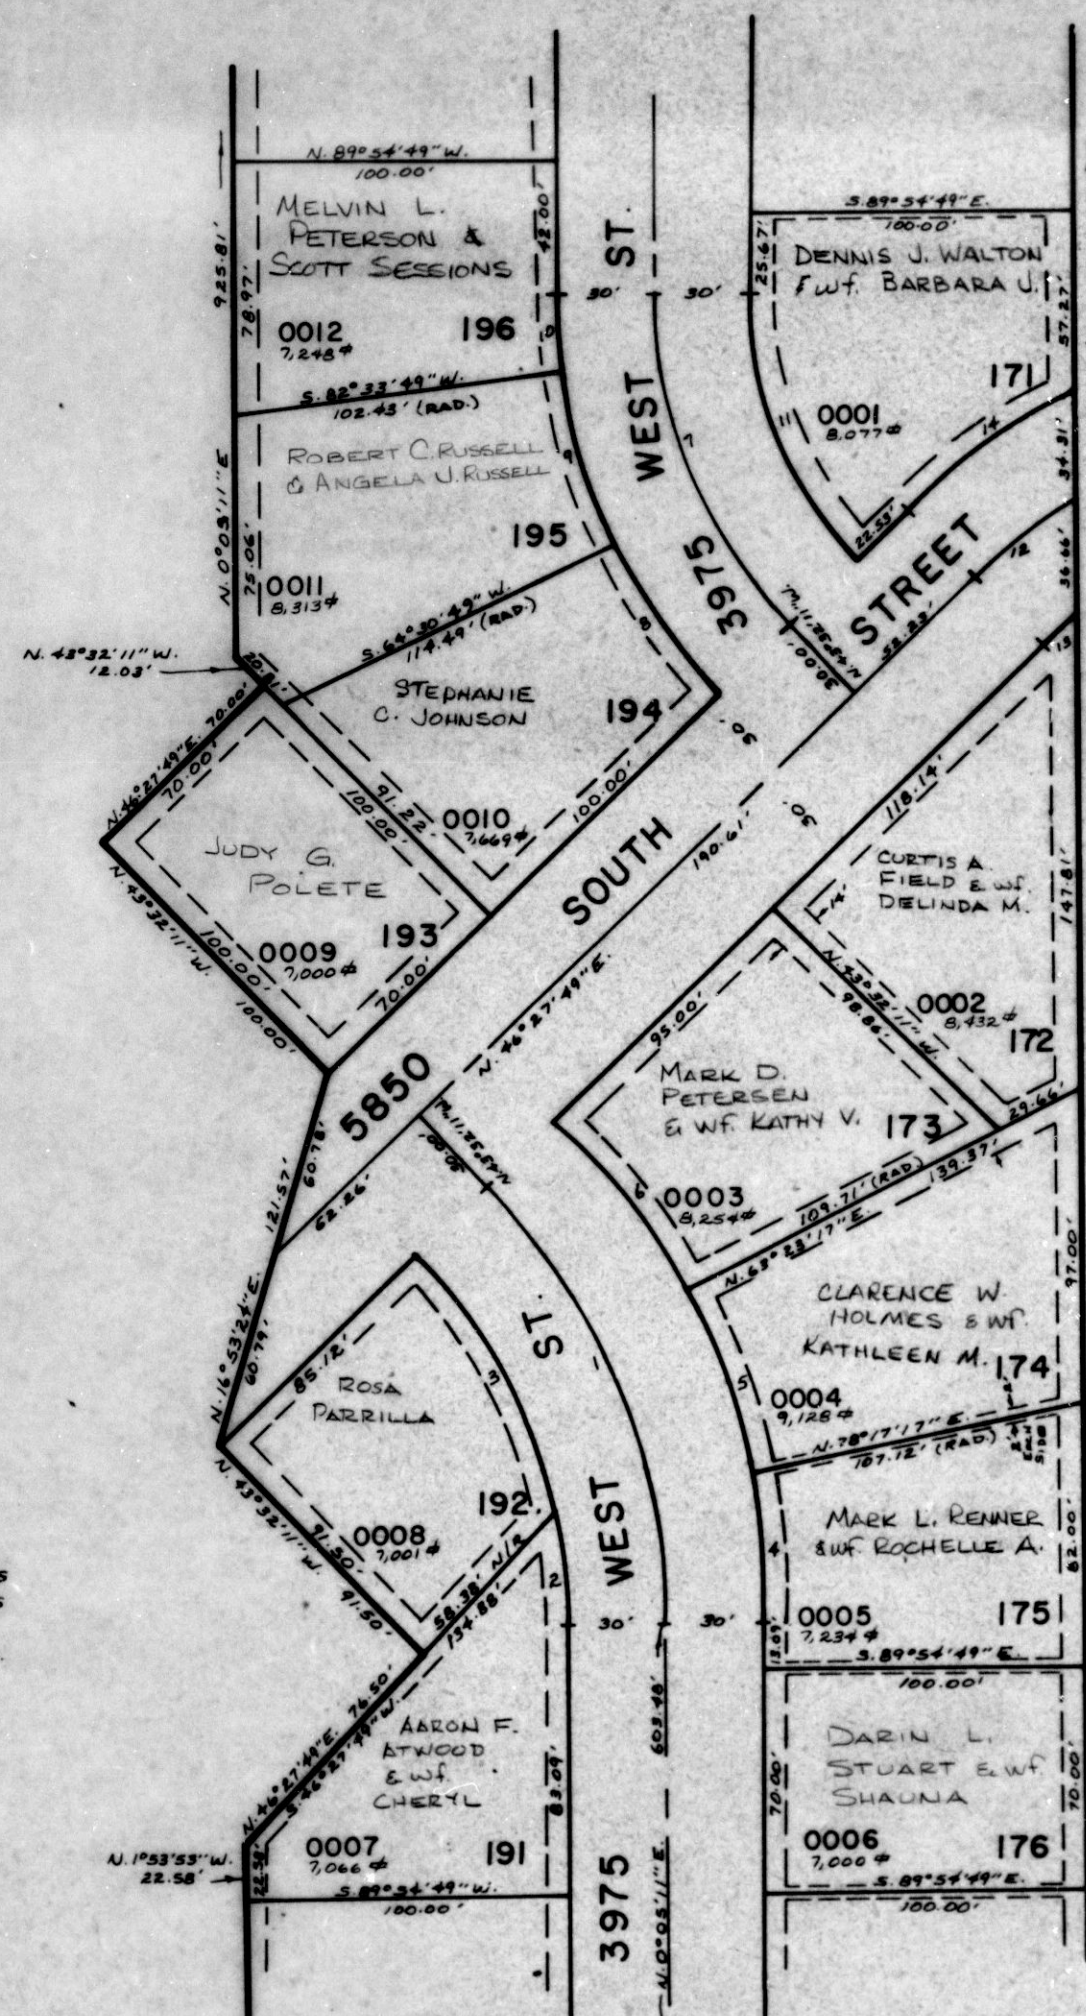

SEE PAGE 83-1

SEE PAGE 255

CURVE DATA

1	2	3	4
R=199.90'	R=169.90'	R=169.90'	R=229.90'
Δ=43°37'22"	Δ=11°02'15"	Δ=32°35'07"	Δ=11°47'54"
L=152.20'	L=32.73'	L=96.63'	L=47.94'
LC=148.55'	LC=32.60'	LC=95.33'	LC=47.26'
T=80.00'	S.5°25'26"E	S.27°14'37"E	N.5°48'46"W
5	6	7	8
R=229.90'	R=229.90'	R=149.92'	R=179.92'
Δ=14°54'	Δ=16°55'28"	Δ=43°37'22"	Δ=18°03'
L=59.79'	L=67.91'	L=114.15'	L=56.68'
LC=59.62'	LC=67.66'	LC=111.41'	LC=56.15'
N.19°09'43"W	N.35°04'27"W	T=60.00'	S.34°30'41"E
9	10	11	12
R=179.92'	R=179.92'	R=119.92'	R=179.92'
Δ=18°03'	Δ=17°31'22"	Δ=43°37'22"	Δ=12°03'20"
L=56.68'	L=23.62'	L=91.31'	L=37.78'
LC=56.45'	LC=23.61'	LC=89.12'	LC=37.71'
S.16°27'41"E	S.3°40'30"E	N.21°48'30"W	N.52°29'30"E
13	14		
R=149.56'	R=209.56'		
Δ=4°40'59"	Δ=16°58'18"		
L=12.22'	L=62.08'		
LC=12.22'	LC=61.85'		
N.48°48'20"E	S.54°56'59"W		

SEE PAGE 262