

PART OF N.W. 1/4 SEC. 21, T. 5 N., R. 2 W., S.L.B. 8 M.
ALAND OF HONEY SUBDIVISION NO. 6
 LOTS 171 - 176, 191 - 196

261


TAXING UNIT: 40

IN ROY CITY

PREFIX: 09-261

SCALE 1" = 50'

SEE PAGE 260

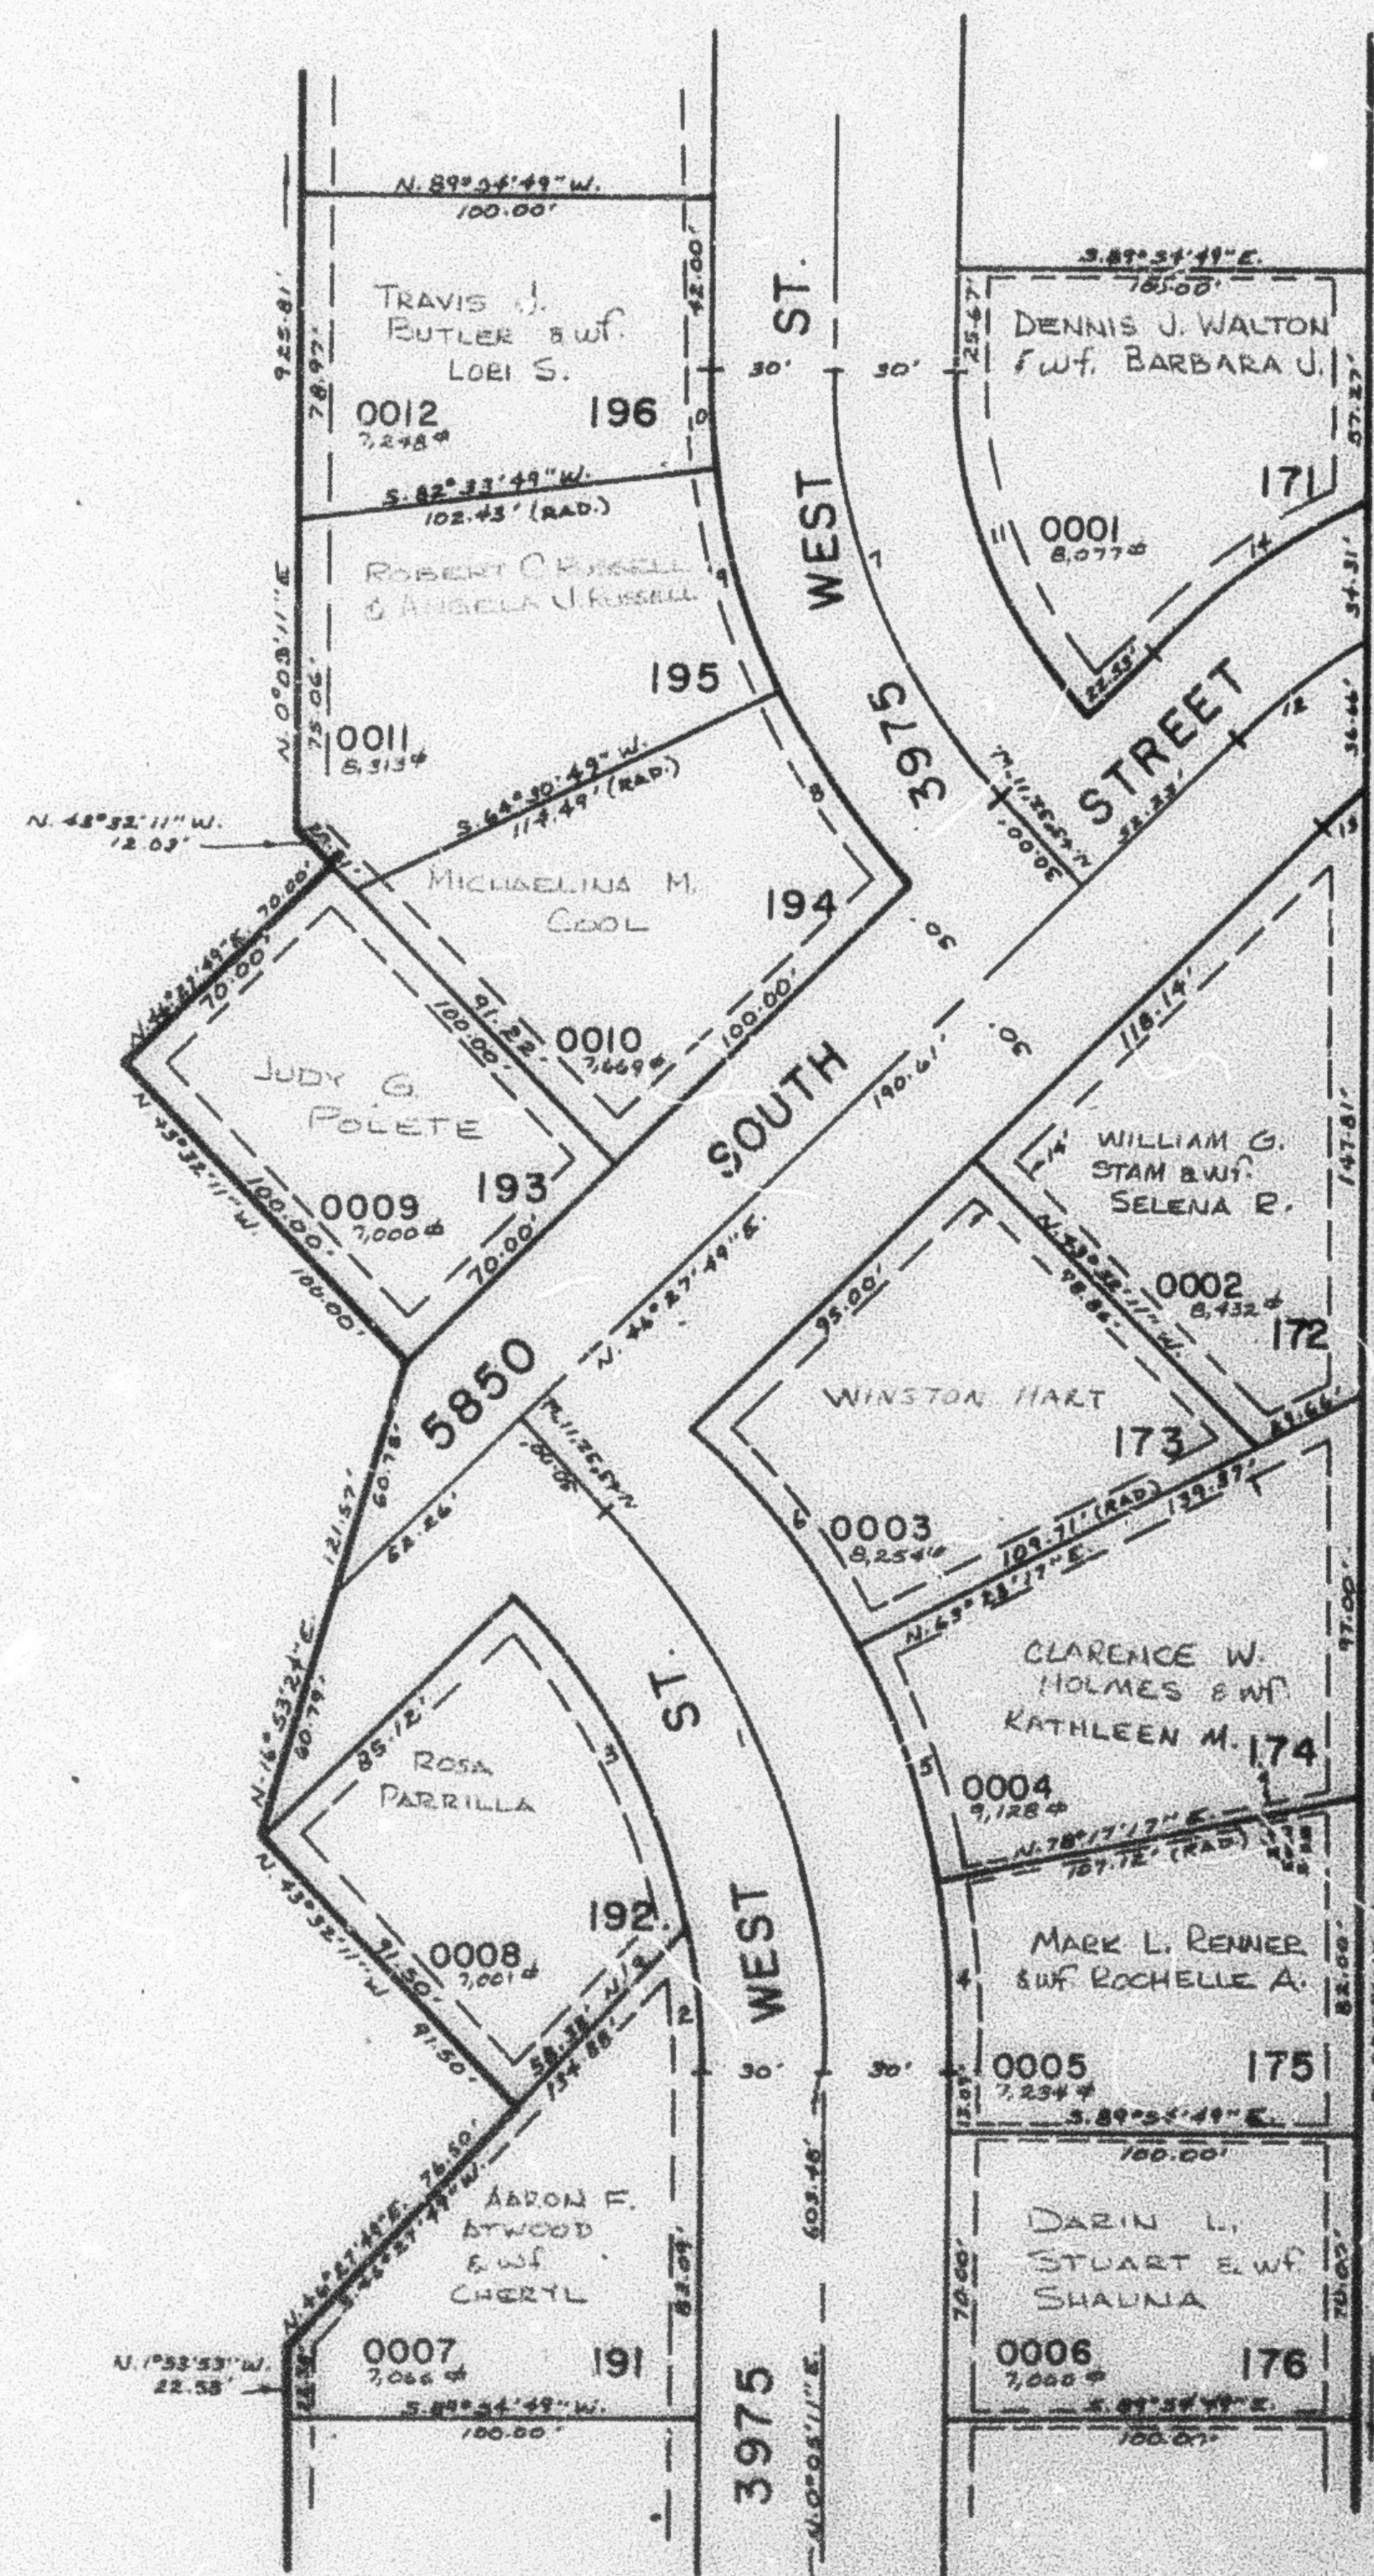

SEE PAGE 83-1

7' UTILITY & DRAINAGE EASEMENTS
 EACH SIDE OF PROPERTY LINE AS
 INDICATED BY DASHED LINES
 EXCEPT AS OTHERWISE SHOWN.

FOR COMPLETE ENG. DATA
 SEE ORIG. DEDICATION PLAT
 IN BOOK 25, PAGE 100.

SEE PAGE 255

CURVE DATA

1	2	3	4
R=199.90'	R=169.90'	R=169.90'	R=229.90'
Δ=11°02'15"	Δ=11°02'15"	Δ=32°35'07"	Δ=11°47'54"
L=152.20'	L=32.73'	L=92.63'	L=47.34'
LC=148.85'	LC=32.68'	LC=98.83'	LC=47.86'
T=80.00'	3.5°25'56"E	52°14'37"E	N. 5°48'46"W
5	6	7	8
R=229.90'	R=229.90'	R=149.92'	R=179.92'
Δ=14°54'	Δ=16°55'28"	Δ=43°37'22"	Δ=18°03'
L=59.79'	L=67.91'	L=114.15'	L=26.68'
LC=59.62'	LC=67.66'	LC=111.41'	LC=26.28'
N. 19°04'43"W	N. 35°04'27"W	T=50.00'	S. 34°20'47"E
9	10	11	12
R=179.92'	R=179.92'	R=119.92'	R=179.92'
Δ=18°03'	Δ=17°31'22"	Δ=43°37'22"	Δ=18°03'
L=56.68'	L=23.62'	L=91.31'	L=57.78'
LC=56.44'	LC=23.61'	LC=87.12'	LC=57.78'
S. 16°27'41"E	S. 34°30'30"E	N. 21°48'50"W	N. 32°29'30"E
13	14		
R=179.92'	R=209.92'		
Δ=18°03'	Δ=16°55'28"		
L=56.68'	L=62.08'		
LC=56.44'	LC=61.85'		
N. 48°48'20"E	S. 57°08'59"W		

SEE PAGE 262