

PART OF N.W. 1/4 SEC. 21, T. 5 N., R. 2 W., S.L.B. & M.  
**ALAND OF HONEY SUBDIVISION NO. 6**  
 LOTS 177 to 190

262


TAXING UNIT: 40

IN ROY CITY  
 SCALE 1" = 50'

PREFIX: 09-262

SEE PAGE 261

EXCEPT WHERE OTHERWISE SHOWN  
 ALL LOTS OWNED BY:  
 MOUNTAINWEST SAVINGS & LOAN

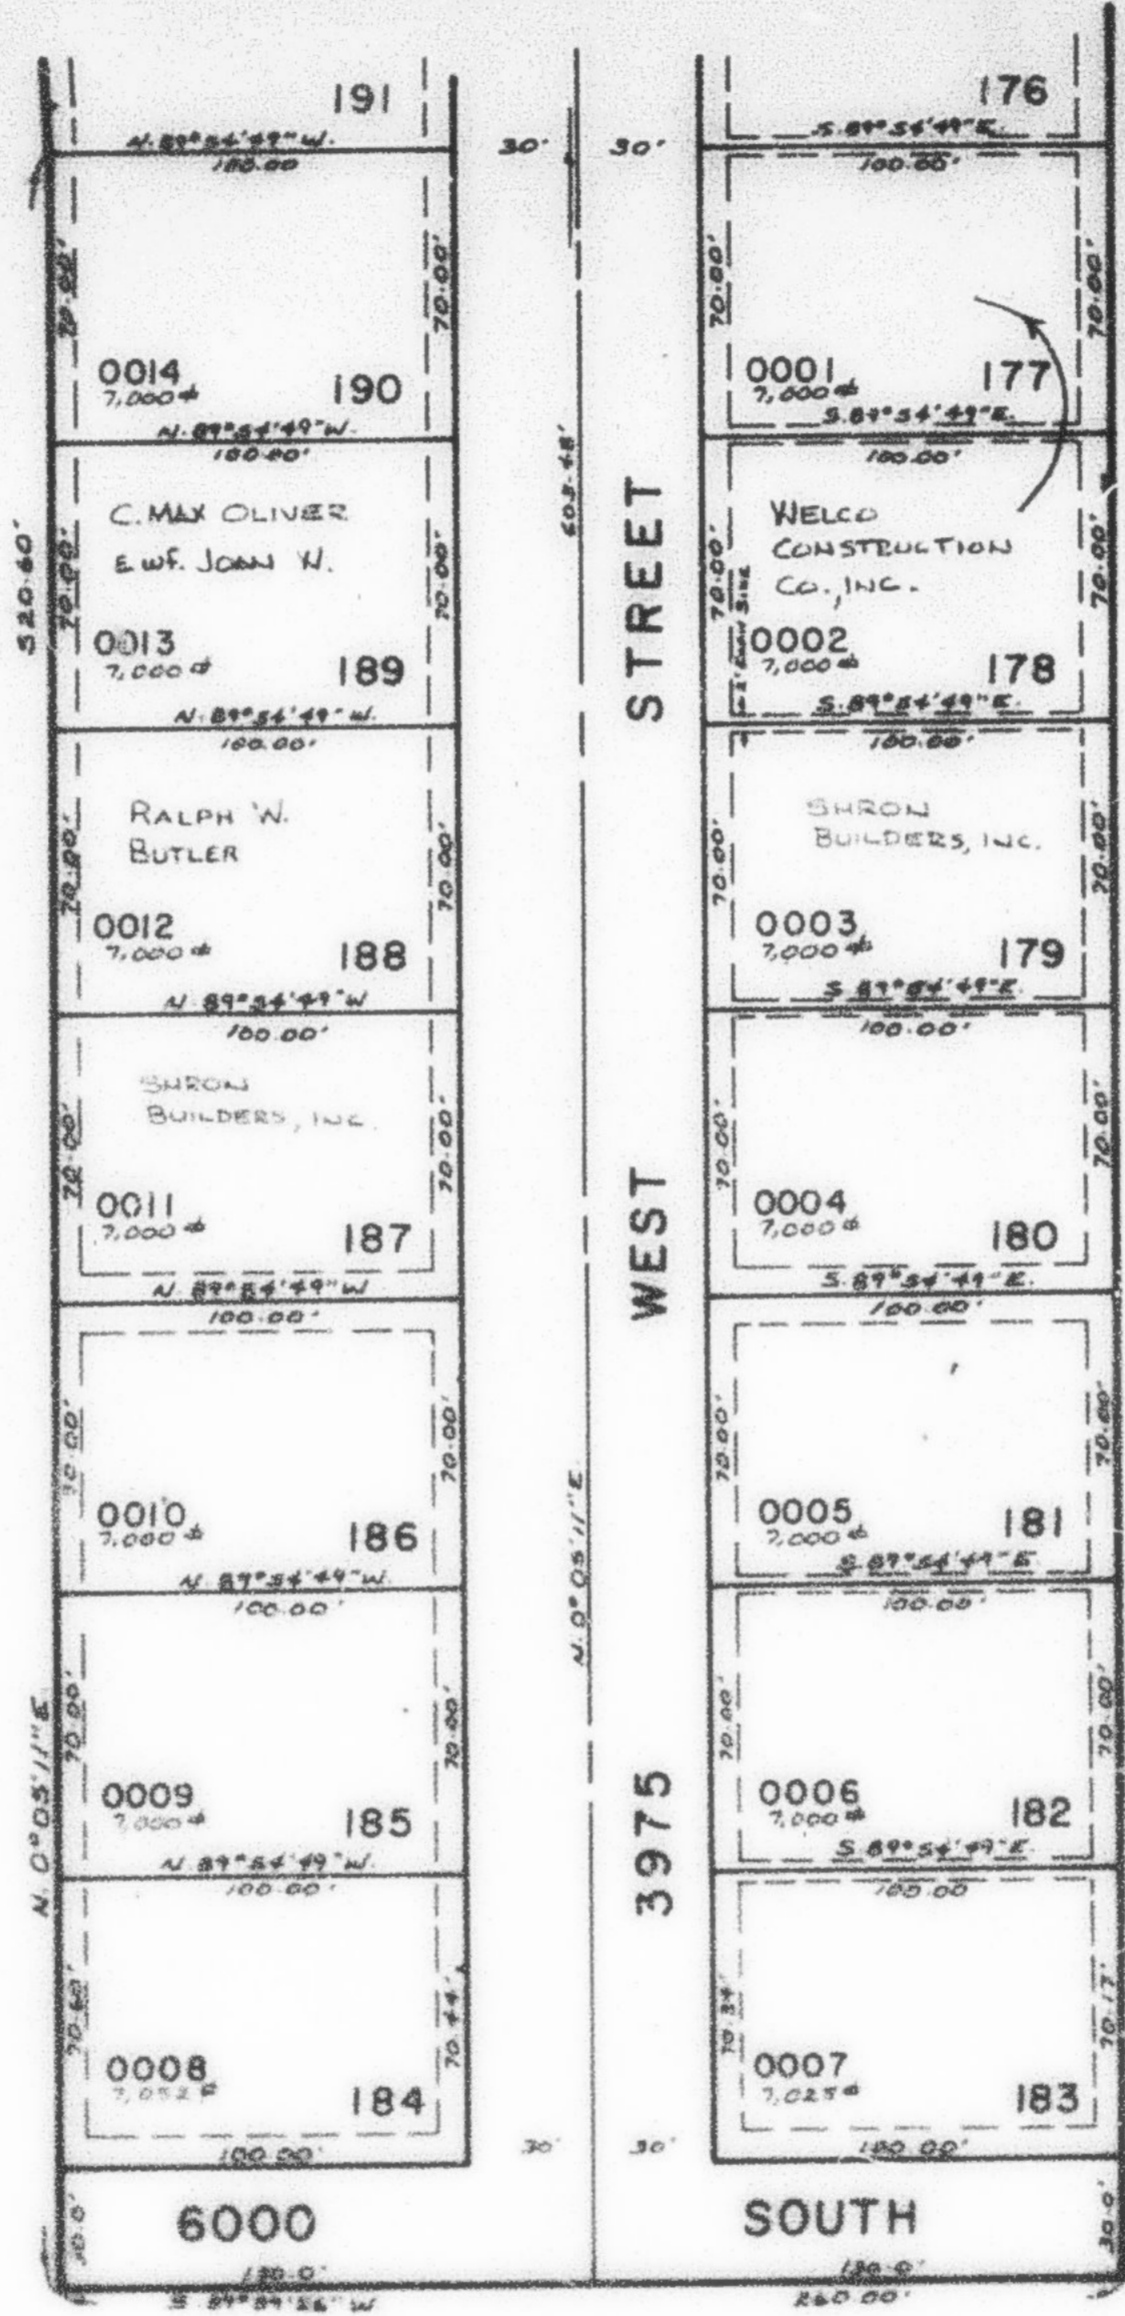

SEE PAGE 254

SEE PAGE 83-1

UTILITY & DRAINAGE EASEMENTS  
 EACH SIDE OF PROPERTY LINE AS  
 INDICATED BY DASHED LINES  
 EXCEPT AS OTHERWISE SHOWN

FOR COMPLETE EASE DATA  
 SEE OUR DEDICATION PLAT  
 IN BOOK 25, PAGE 100

SEE PAGE 83