

PART OF NW 1/4 SEC 21, T 5 N, R 2 W, S. L. B. & M.
ALAND OF HONEY SUBDIVISION NO. 6
 LOTS 177 to 190

262

TAXING UNIT: 40

IN ROY CITY
 SCALE 1" = 50'

PREFIX 09-262

SEE PAGE 261


EXCEPT WHERE OTHERWISE SHOWN
 ALL LOTS OWNED BY
 HONEY SUBDIVISION COMPANY

SEE PAGE 83-1

SEE PAGE 254

1" UTILITY / DRAINAGE EASEMENTS
 EACH SIDE OF PROPERTY LINE AS
 INDICATED BY DASHED LINES
 EXCEPT AS OTHERWISE SHOWN

FOR COMPLETE EASE DATA
 SEE OUR DEDICATION PLAN
 IN BOOK 25, PAGE 100

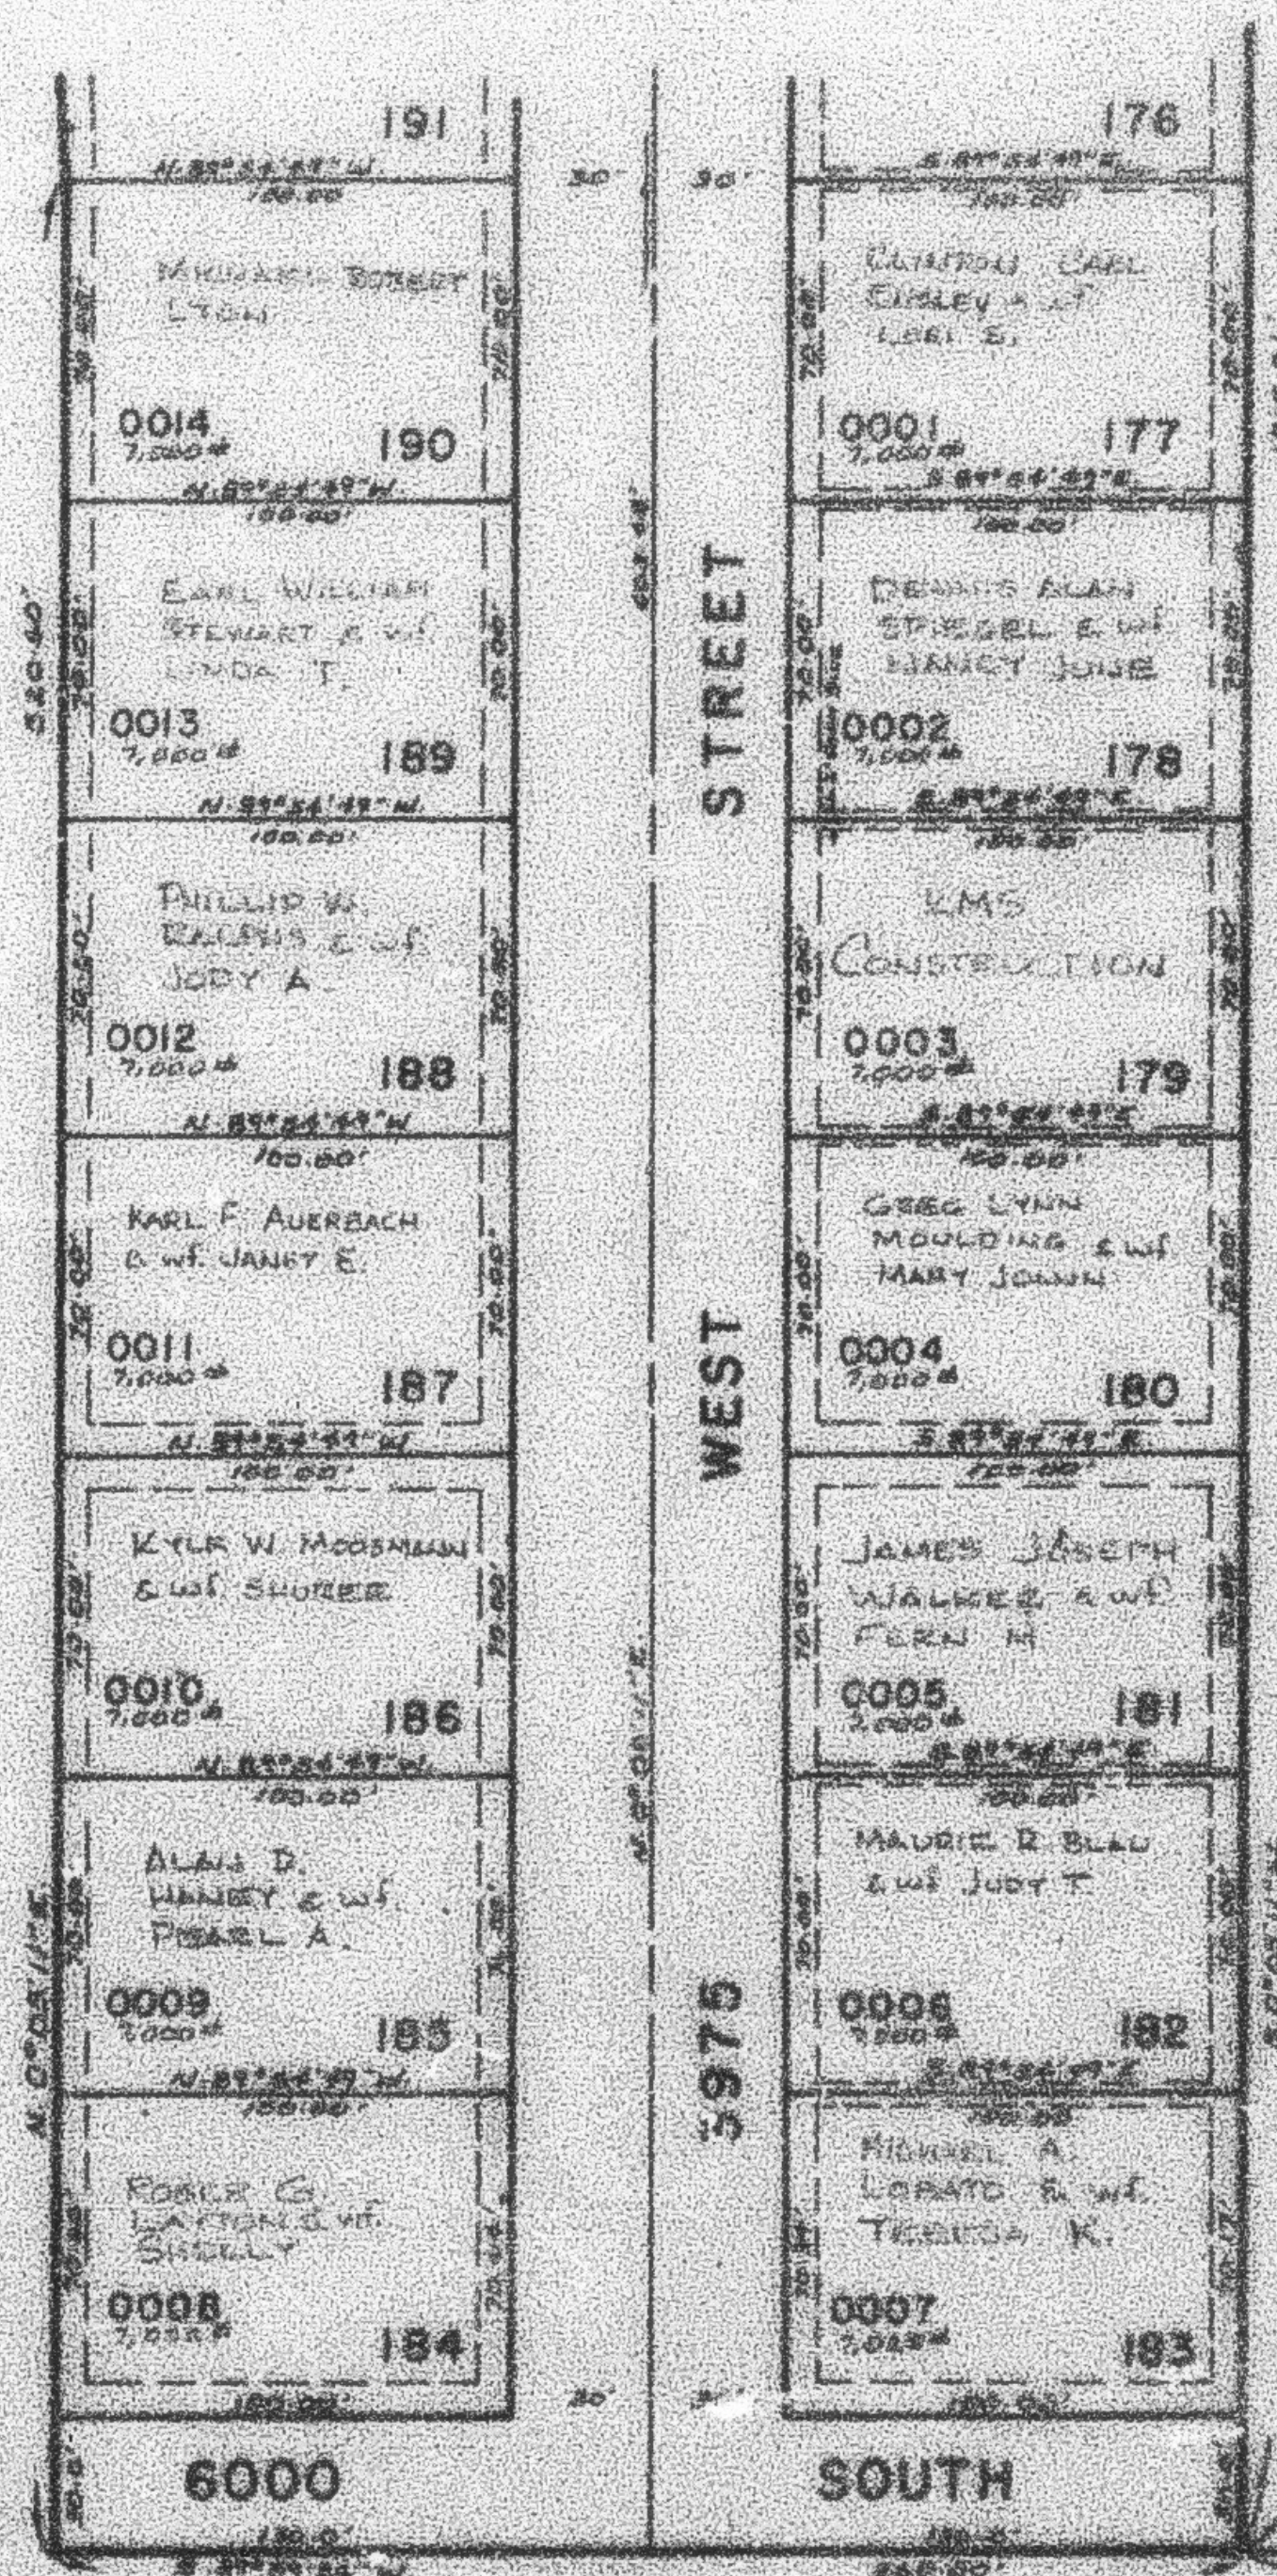

SEE PAGE 83