

PART OF N.W. 1/4 SEC. 21, T. 5 N., R. 2 W., S.L.B. & M.
ALAND OF HONEY SUBDIVISION NO. 6
 LOTS 177 to 190

262

TAXING UNIT: 40

IN ROY CITY
 SCALE 1" = 50'

PREFIX: 09-262


SEE PAGE 261

EXCEPT WHERE OTHERWISE SHOWN
 ALL LOTS OWNED BY
 HISSING DEVELOPMENT COMPANY

SEE PAGE 83-1

7' UTILITY & DRAINAGE EASEMENTS
 EACH SIDE OF PROPERTY LINE AS
 INDICATED BY DASHED LINES
 EXCEPT AS OTHERWISE SHOWN.

FOR COMPLETE ENE. DATA
 SEE ORIG. DEDICATION PLAT
 IN BOOK 25, PAGE 100.

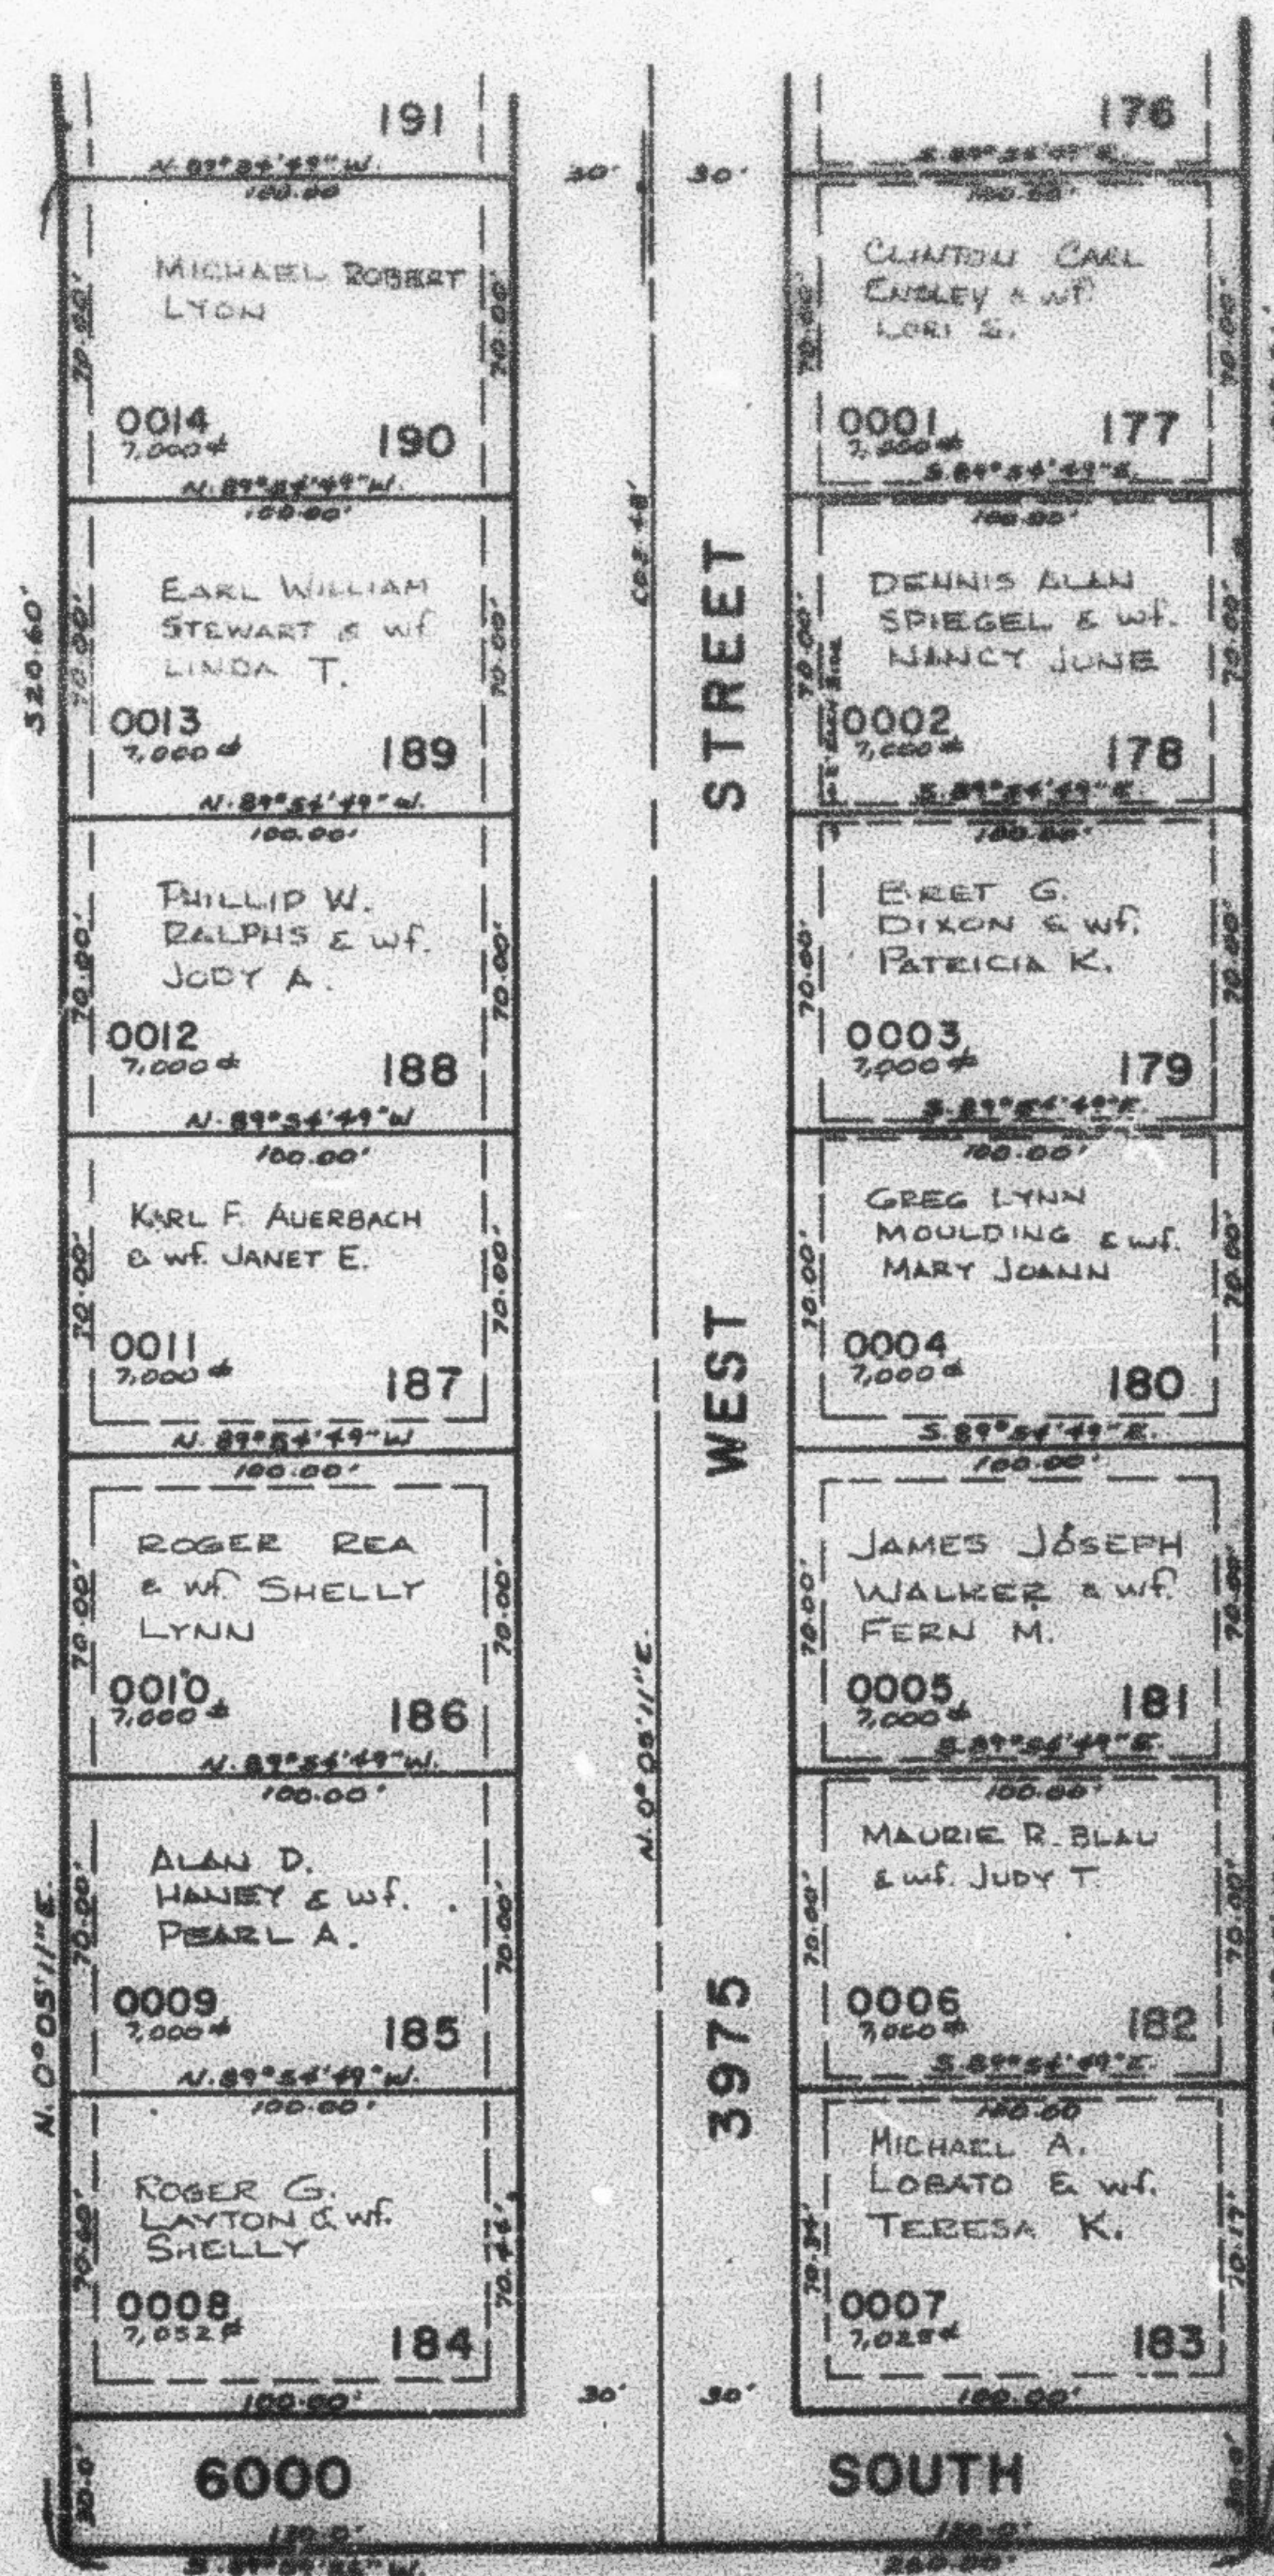

SEE PAGE 254

SEE PAGE 83