

PART OF N.W. 1/4 SEC. 21, T. 5 N., R. 2 W., S.L.B. & M.

ALAND OF HONEY SUBDIVISION NO. 6

LOTS 177 to 190

262

TAXING UNIT: 40

IN ROY CITY
SCALE 1" = 50'

PREFIX: 09-262

SEE PAGE 261


EXCEPT WHERE OTHERWISE SHOWN
ALL LOTS OWNED BY:
HIGGINS DEVELOPMENT COMPANY

SEE PAGE 83-1

SEE PAGE 254

7' UTILITY & DRAINAGE EASEMENTS
EACH SIDE OF PROPERTY LINE AS
INDICATED BY DASHED LINES
EXCEPT AS OTHERWISE SHOWN

FOR COMPLETE EASE DATA
SEE OUR DEDICATION PLAT
IN BOOK 25, PAGE 100

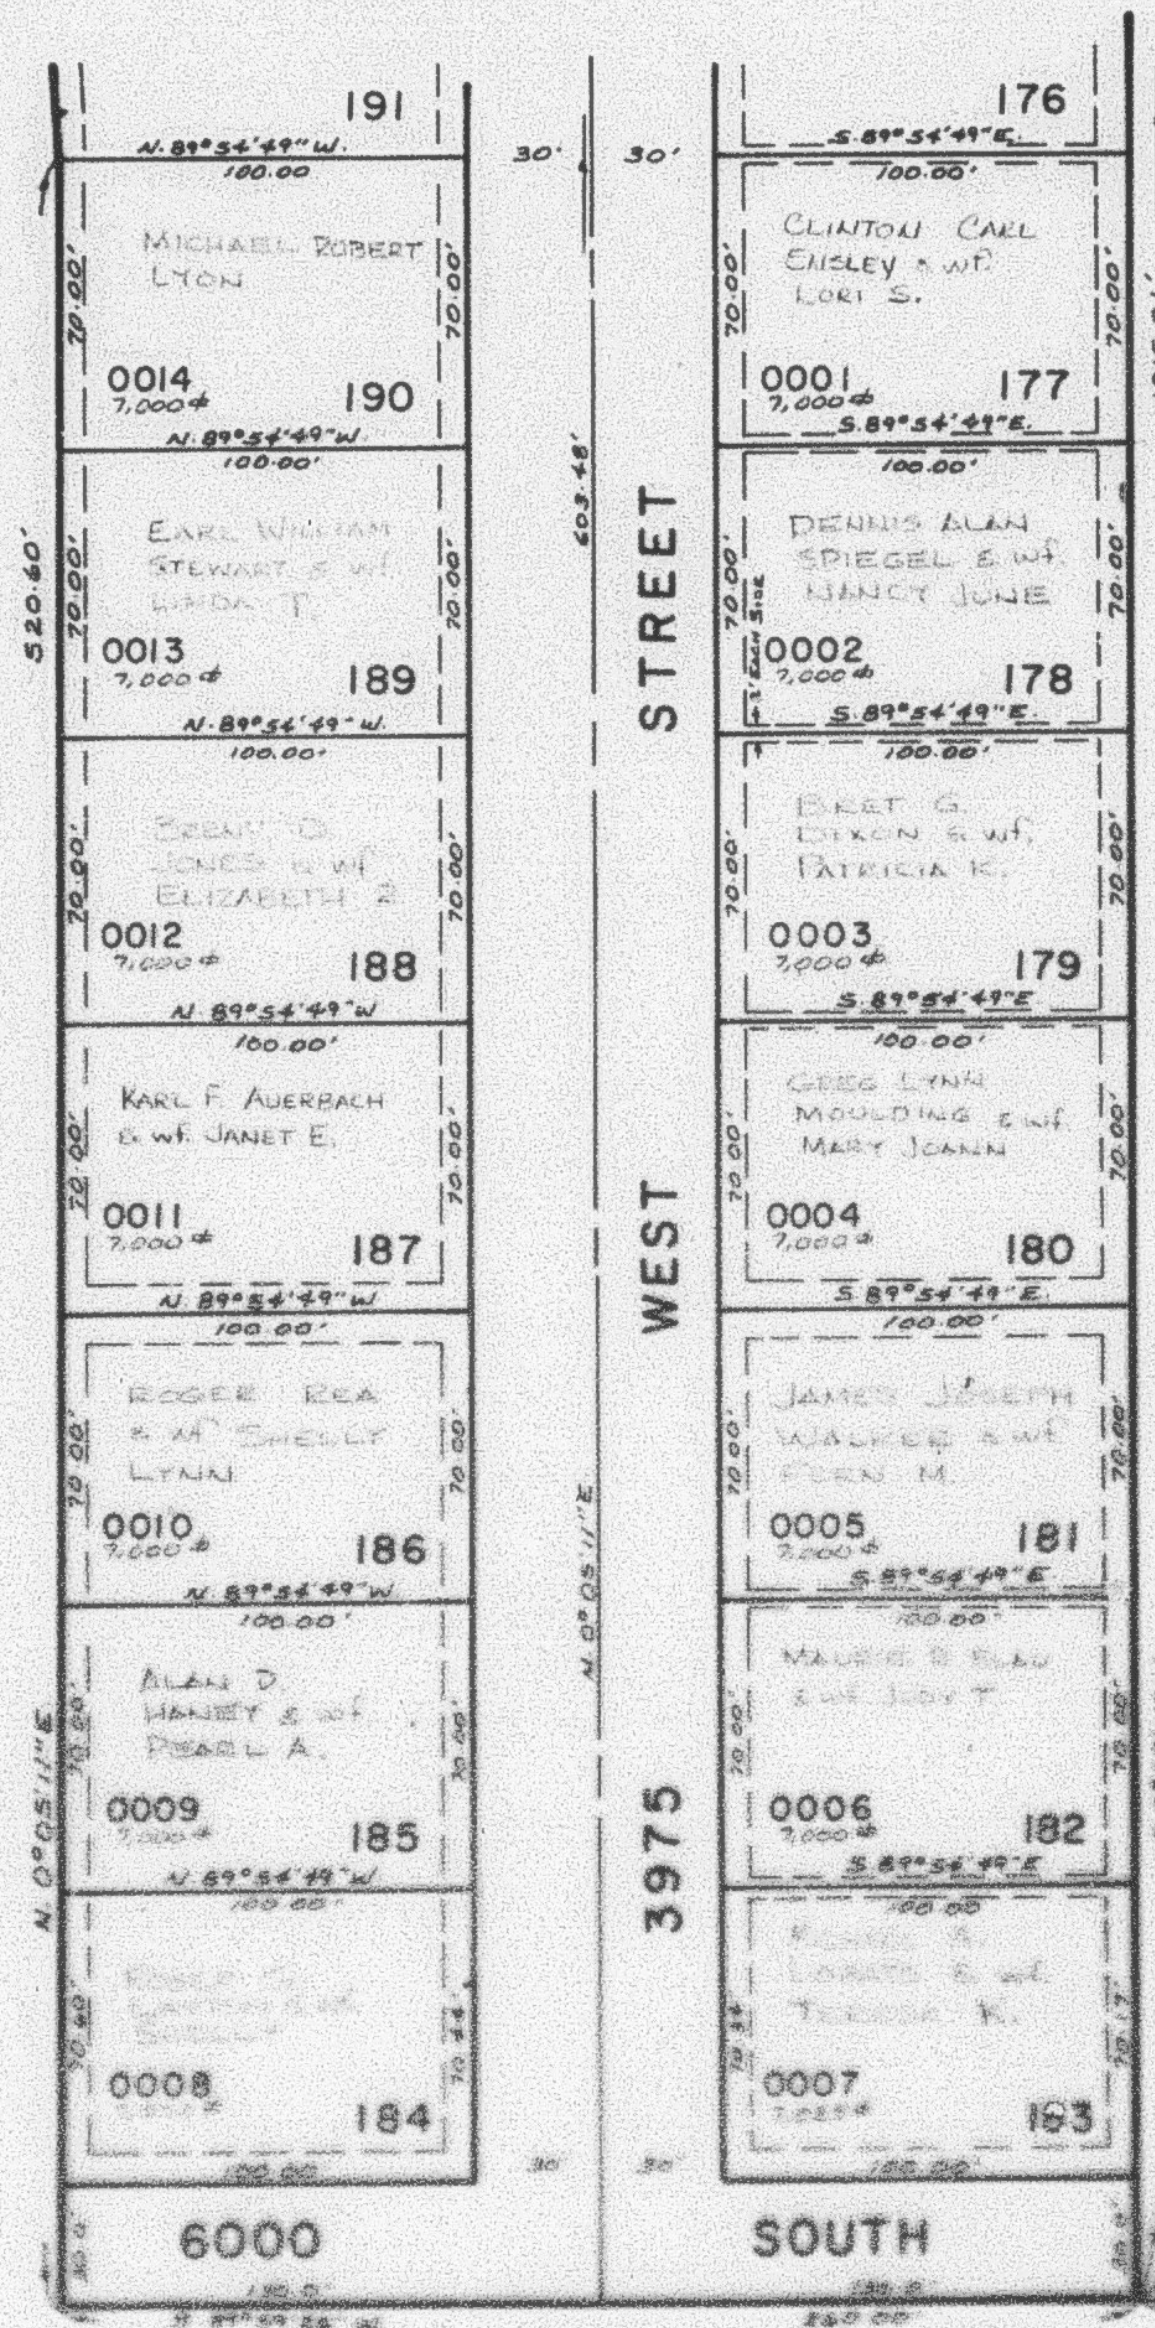

SEE PAGE 83