

PART OF NW 1/4 SEC. 21, T.5N., R.2W., S.L.B. & M.
 ALAND OF HONEY SUBDIVISION NO. 6


LOTS 177 - 190

IN ROY CITY

TAXING UNIT: 40

SCALE 1" = 50'

SEE PAGE 261

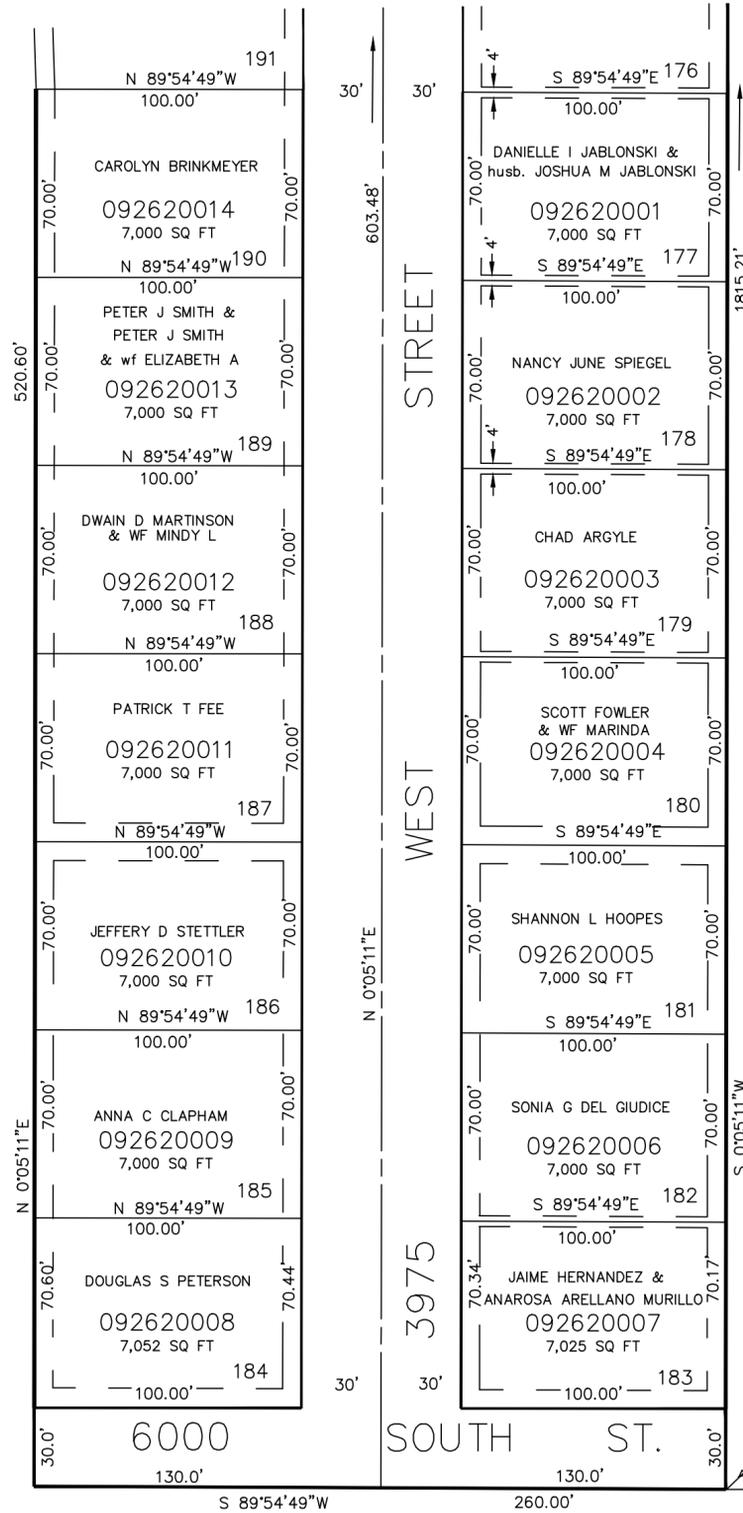

SEE PAGE 254

SEE PAGE 83

FOR COMPLETE ENG. DATA
 SEE ORIG. DED. PLAT
 IN BOOK 25, PAGE 100.

7' UTILITY & DRAINAGE EASEMENTS
 EACH SIDE OF PROPERTY LINE AS
 INDICATED BY DASHED LINES
 EXCEPT AS OTHERWISE SHOWN.

CENTER OF SEC 21
 T5N R2W, SLB & M
 (FD. BRASS CAP)

SEE PAGE 83