

PART OF N.W. 1/4 SEC. 15, T. 5 N., R. 2 W., S.L.B. & M.
COUNTRY LANE SUBDIVISION NO. 3


LOTS 38-48

IN ROY CITY

SCALE 1" = 50'

TAXING UNIT - 41

PREFIX - 09-265

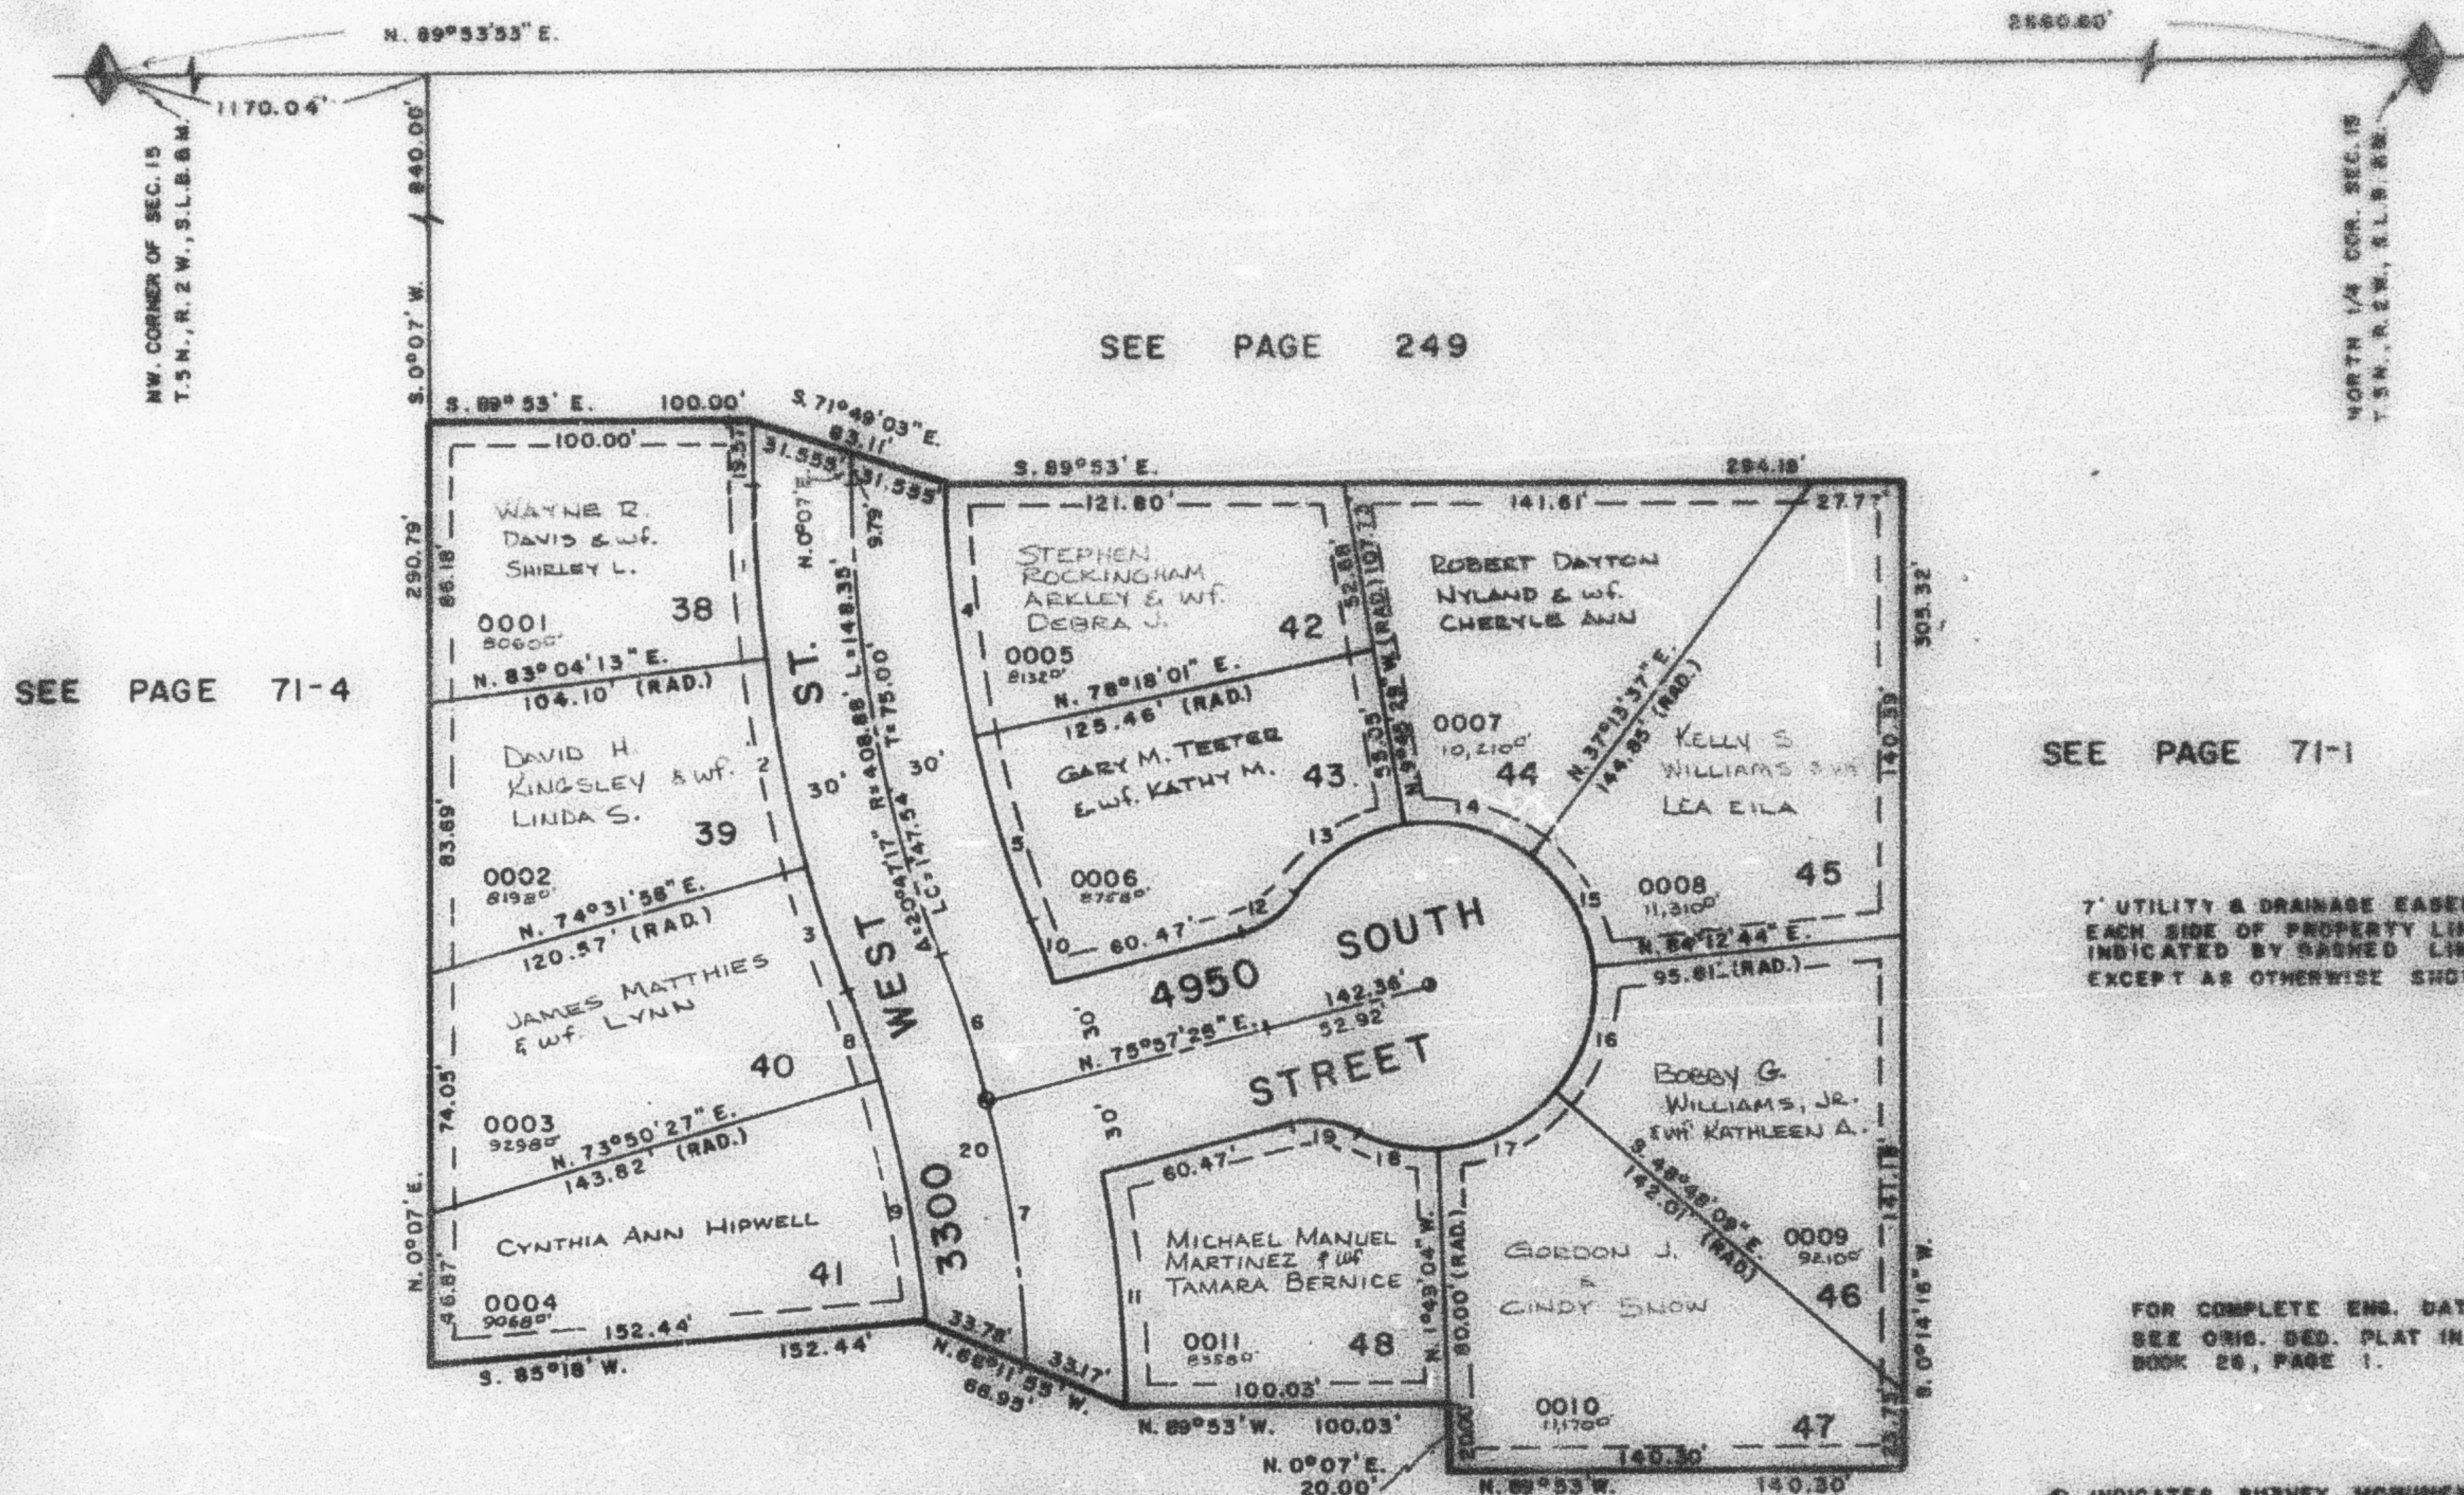

SEE PAGE 71-1

CURVE DATA

1	2	3	4	5	6	7	8	9	10
A = 7°02'47"	8°32'17"	5°12'13"	11°48'59"	8°58'18"	6°37'45"	11°36'07"	4°30'46"	11°27'35"	2°42'35"
R = 438.88'	438.88'	438.88'	378.88'	378.88'	408.88'	408.88'	378.88'	378.88'	438.88'
L = 53.98'	65.40'	39.86'	78.14'	59.33'	47.31'	82.80'	29.84'	75.78'	20.73'
LC = 53.94'	65.34'	39.85'	78.00'	59.27'	47.28'	82.85'	29.83'	75.85'	20.75'
S. 3°24'22"E.	S. 11°11'56"E.	S. 18°04'11"E.	N. 5°47'30"W.	N. 16°11'05"W.	S. 17°21'26"E.	S. 8°14'31"E.	S. 18°24'55"E.	S. 10°25'46"E.	N. 3°19'01"W.
11	12	13	14	15	16	17	18	19	20
A = 8°35'52"	41°24'35"	45°41'39"	46°59'06"	45°58'07"	46°58'07"	46°59'05"	29°11'04"	41°24'35"	18°13'50"
R = 438.88'	30.00'	30.00'	30.00'	30.00'	30.00'	30.00'	30.00'	30.00'	438.88'
L = 73.52'	21.88'	39.86'	41.00'	41.00'	41.00'	41.00'	25.47'	21.88'	130.10'
LC = 73.43'	21.81'	39.83'	39.86'	39.86'	39.86'	39.86'	25.19'	21.21'	129.55'
N. 5°19'28"W.	S. 55°19'09"W.	S. 57°23'41"W.	N. 76°16'56"W.	N. 25°16'50"W.	N. 17°42'17"E.	N. 64°47'23"E.	S. 77°13'32"E.	S. 69°20'17"E.	S. 11°53'51"E.

INDICATES SURVEY MONUMENT SET