

PART OF N.W. 1/4 SEC. 15, T. 5 N., R. 2 W., S.L.B. & M.
COUNTRY LANE SUBDIVISION NO. 3

263


TAXING UNIT 41

LOTS 38-48

IN ROY CITY

SCALE 1" = 50'

PREFIX 09-263

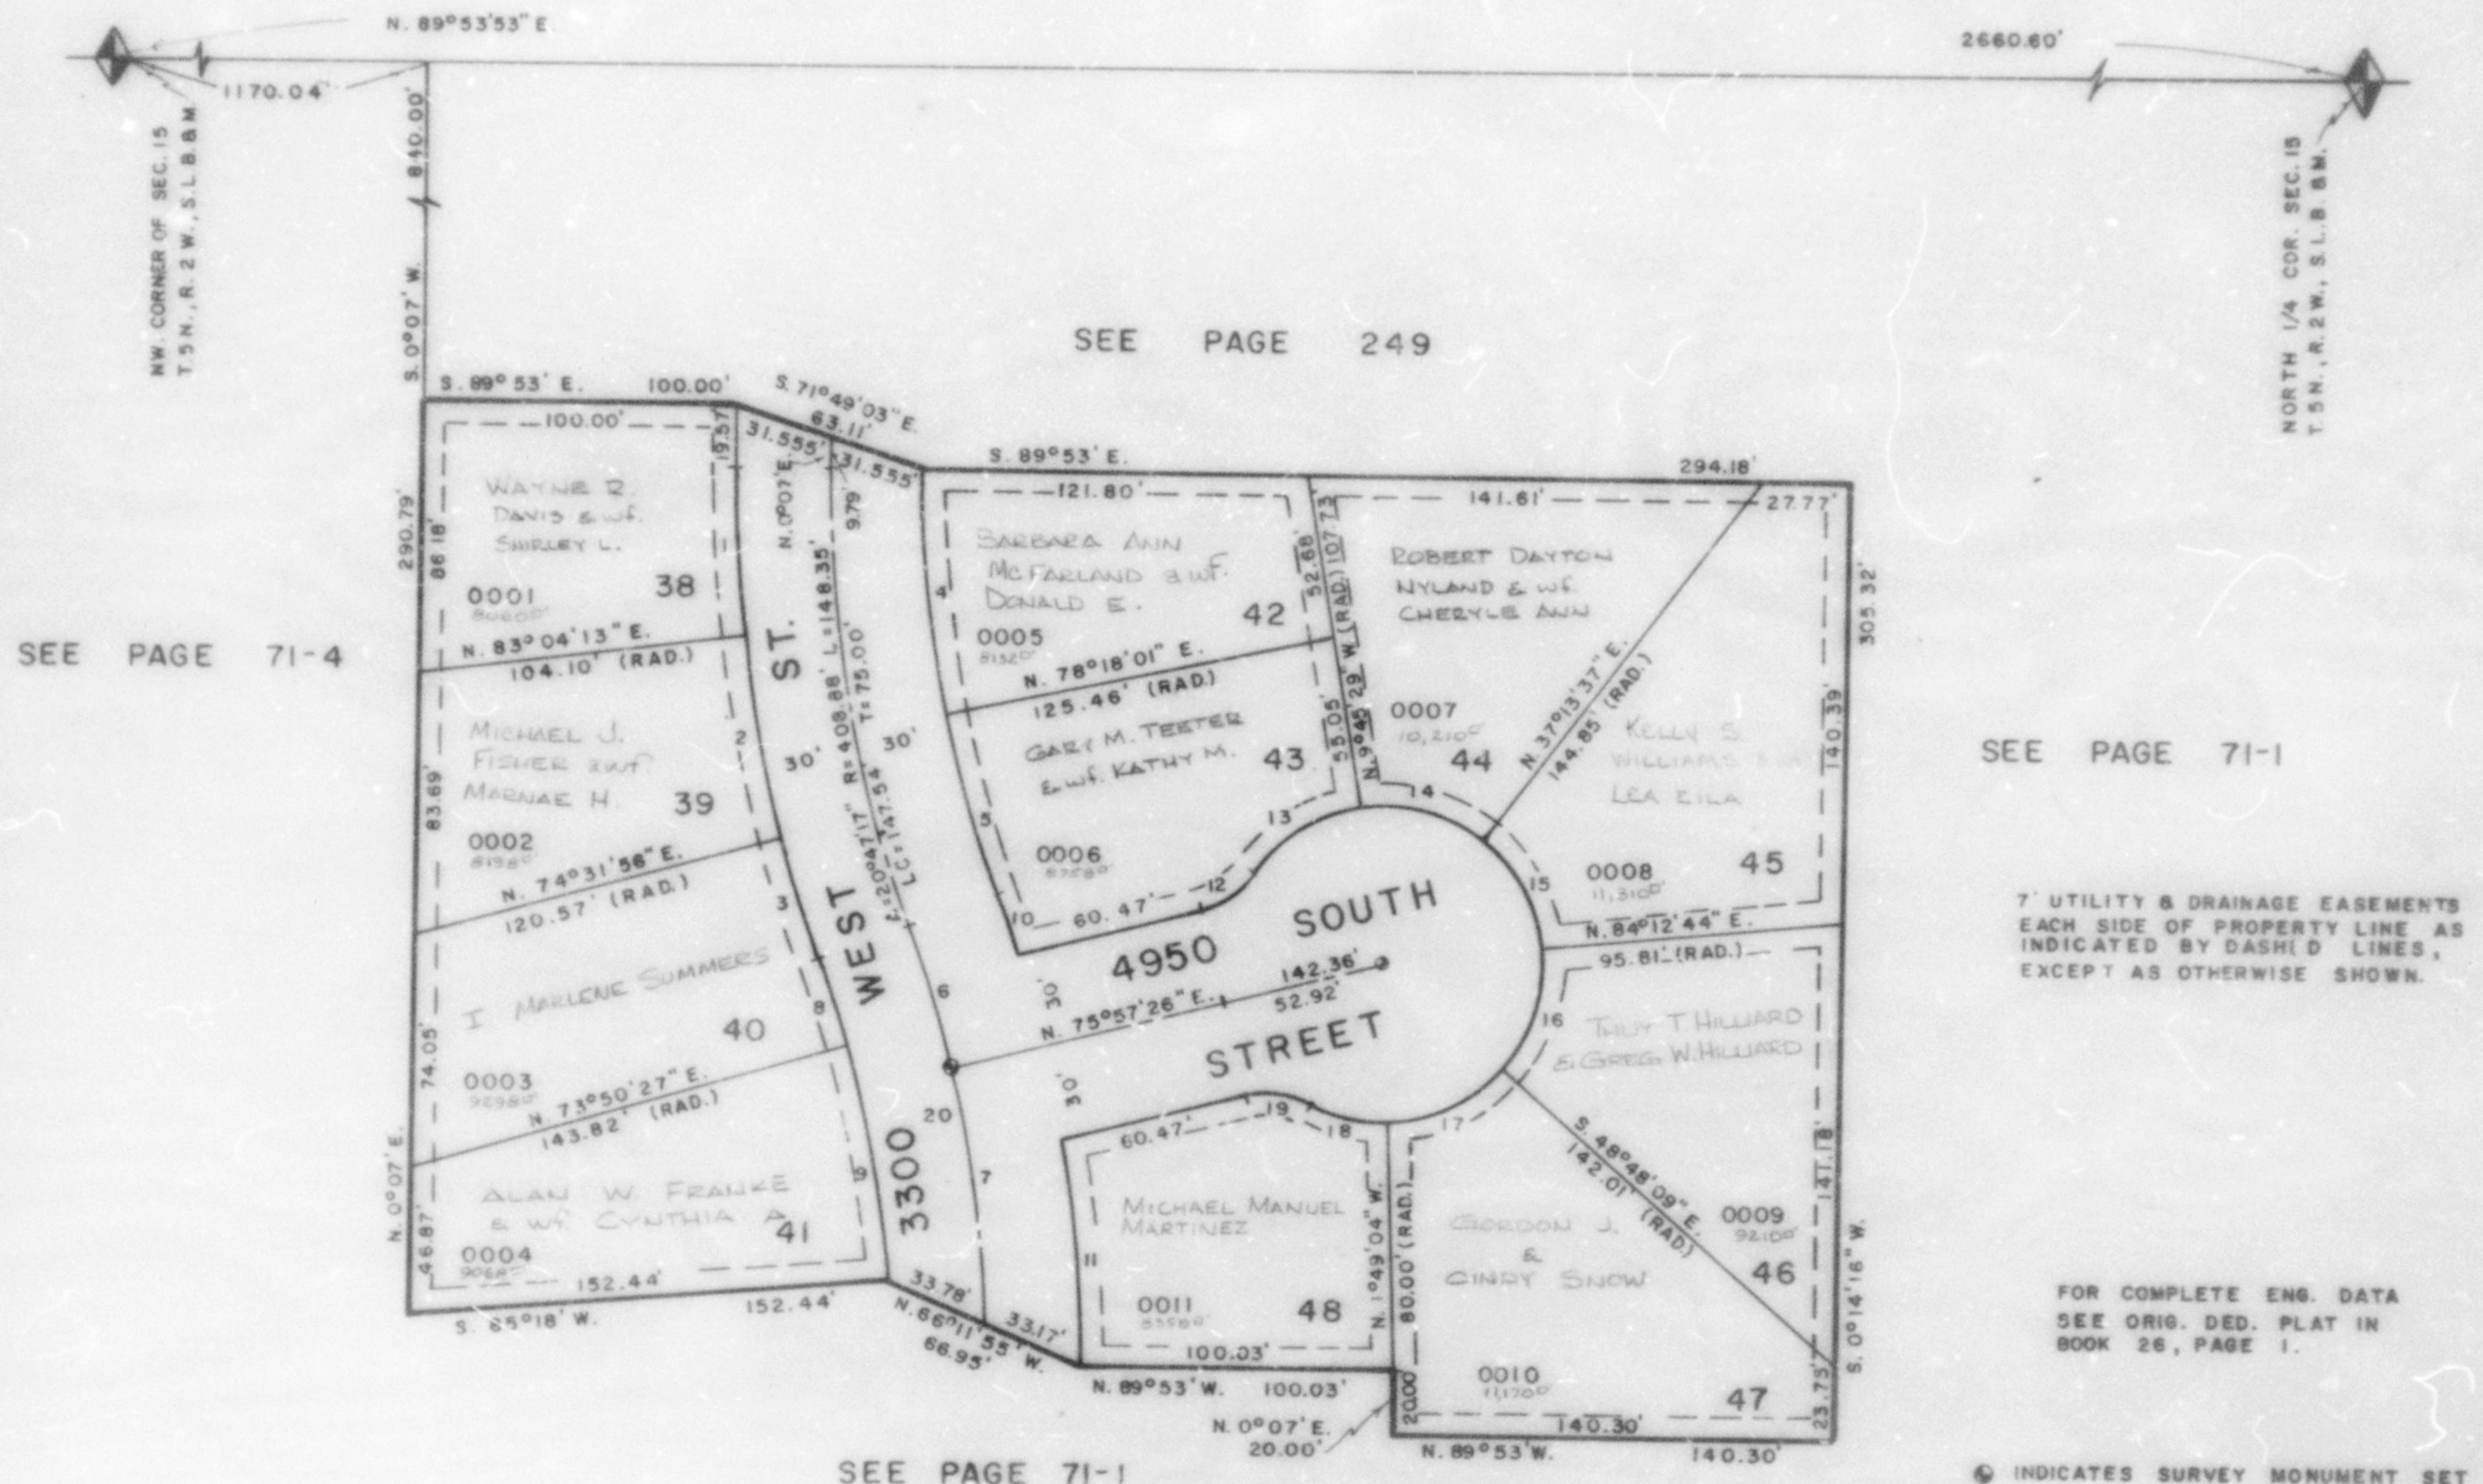

SEE PAGE 71-1

CURVE DATA

1	2	3	4	5	6	7	8	9	10
$\Delta = 7^{\circ}02'47''$	$8^{\circ}32'17''$	$5^{\circ}12'13''$	$11^{\circ}48'59''$	$8^{\circ}58'18''$	$6^{\circ}37'43''$	$11^{\circ}36'07''$	$4^{\circ}30'45''$	$11^{\circ}27'33''$	$2^{\circ}42'33''$
$R = 438.88'$	$438.88'$	$438.88'$	$378.88'$	$378.88'$	$408.88'$	$408.88'$	$378.88'$	$378.88'$	$438.88'$
$L = 53.98'$	$65.40'$	$39.86'$	$78.14'$	$59.33'$	$47.31'$	$82.80'$	$29.84'$	$75.78'$	$20.75'$
$LC = 53.94'$	$65.34'$	$39.85'$	$78.00'$	$59.27'$	$47.28'$	$82.65'$	$29.83'$	$75.65'$	$20.75'$
$S. 3^{\circ}24'22'' E.$	$S. 11^{\circ}11'56'' E.$	$S. 18^{\circ}04'11'' E.$	$N. 5^{\circ}47'30'' W.$	$N. 16^{\circ}11'08'' W.$	$S. 17^{\circ}21'26'' E.$	$S. 8^{\circ}14'31'' E.$	$S. 18^{\circ}24'55'' E.$	$S. 10^{\circ}25'46'' E.$	$N. 19^{\circ}19'01'' W.$
11	12	13	14	15	16	17	18	19	20
$\Delta = 9^{\circ}35'52''$	$41^{\circ}24'35''$	$45^{\circ}41'39''$	$46^{\circ}59'06''$	$46^{\circ}59'07''$	$46^{\circ}59'07''$	$46^{\circ}59'06''$	$29^{\circ}11'04''$	$41^{\circ}24'35''$	$18^{\circ}13'50''$
$R = 438.88'$	$30.00'$	$50.00'$	$50.00'$	$50.00'$	$50.00'$	$50.00'$	$50.00'$	$30.00'$	$408.88'$
$L = 73.52'$	$21.68'$	$39.88'$	$41.00'$	$41.00'$	$41.00'$	$41.00'$	$25.47'$	$21.68'$	$130.10'$
$LC = 73.43'$	$21.21'$	$38.83'$	$39.86'$	$39.86'$	$39.86'$	$39.86'$	$25.19'$	$21.21'$	$129.55'$
$N. 5^{\circ}19'28'' W.$	$S. 55^{\circ}15'09'' W.$	$S. 57^{\circ}23'41'' W.$	$N. 76^{\circ}15'56'' W.$	$N. 29^{\circ}16'50'' W.$	$N. 17^{\circ}42'17'' E.$	$N. 64^{\circ}41'23'' E.$	$S. 77^{\circ}13'32'' E.$	$S. 83^{\circ}20'17'' E.$	$S. 11^{\circ}33'22'' E.$