

PART OF N.E. 1/4 SEC. 22, T.5N., R.2W., S.L.B. & M.
CARRIAGE PLACE SUBDIVISION NO. 3.


LOTS 30-47
 IN ROY CITY

TAXING UNIT 41

PREFIX: 09-264

SCALE 1" = 50'

EXCEPT WHERE OTHERWISE SHOWN
 ALL LOTS ARE OWNED BY:
 WOODSIDE CORPORATION

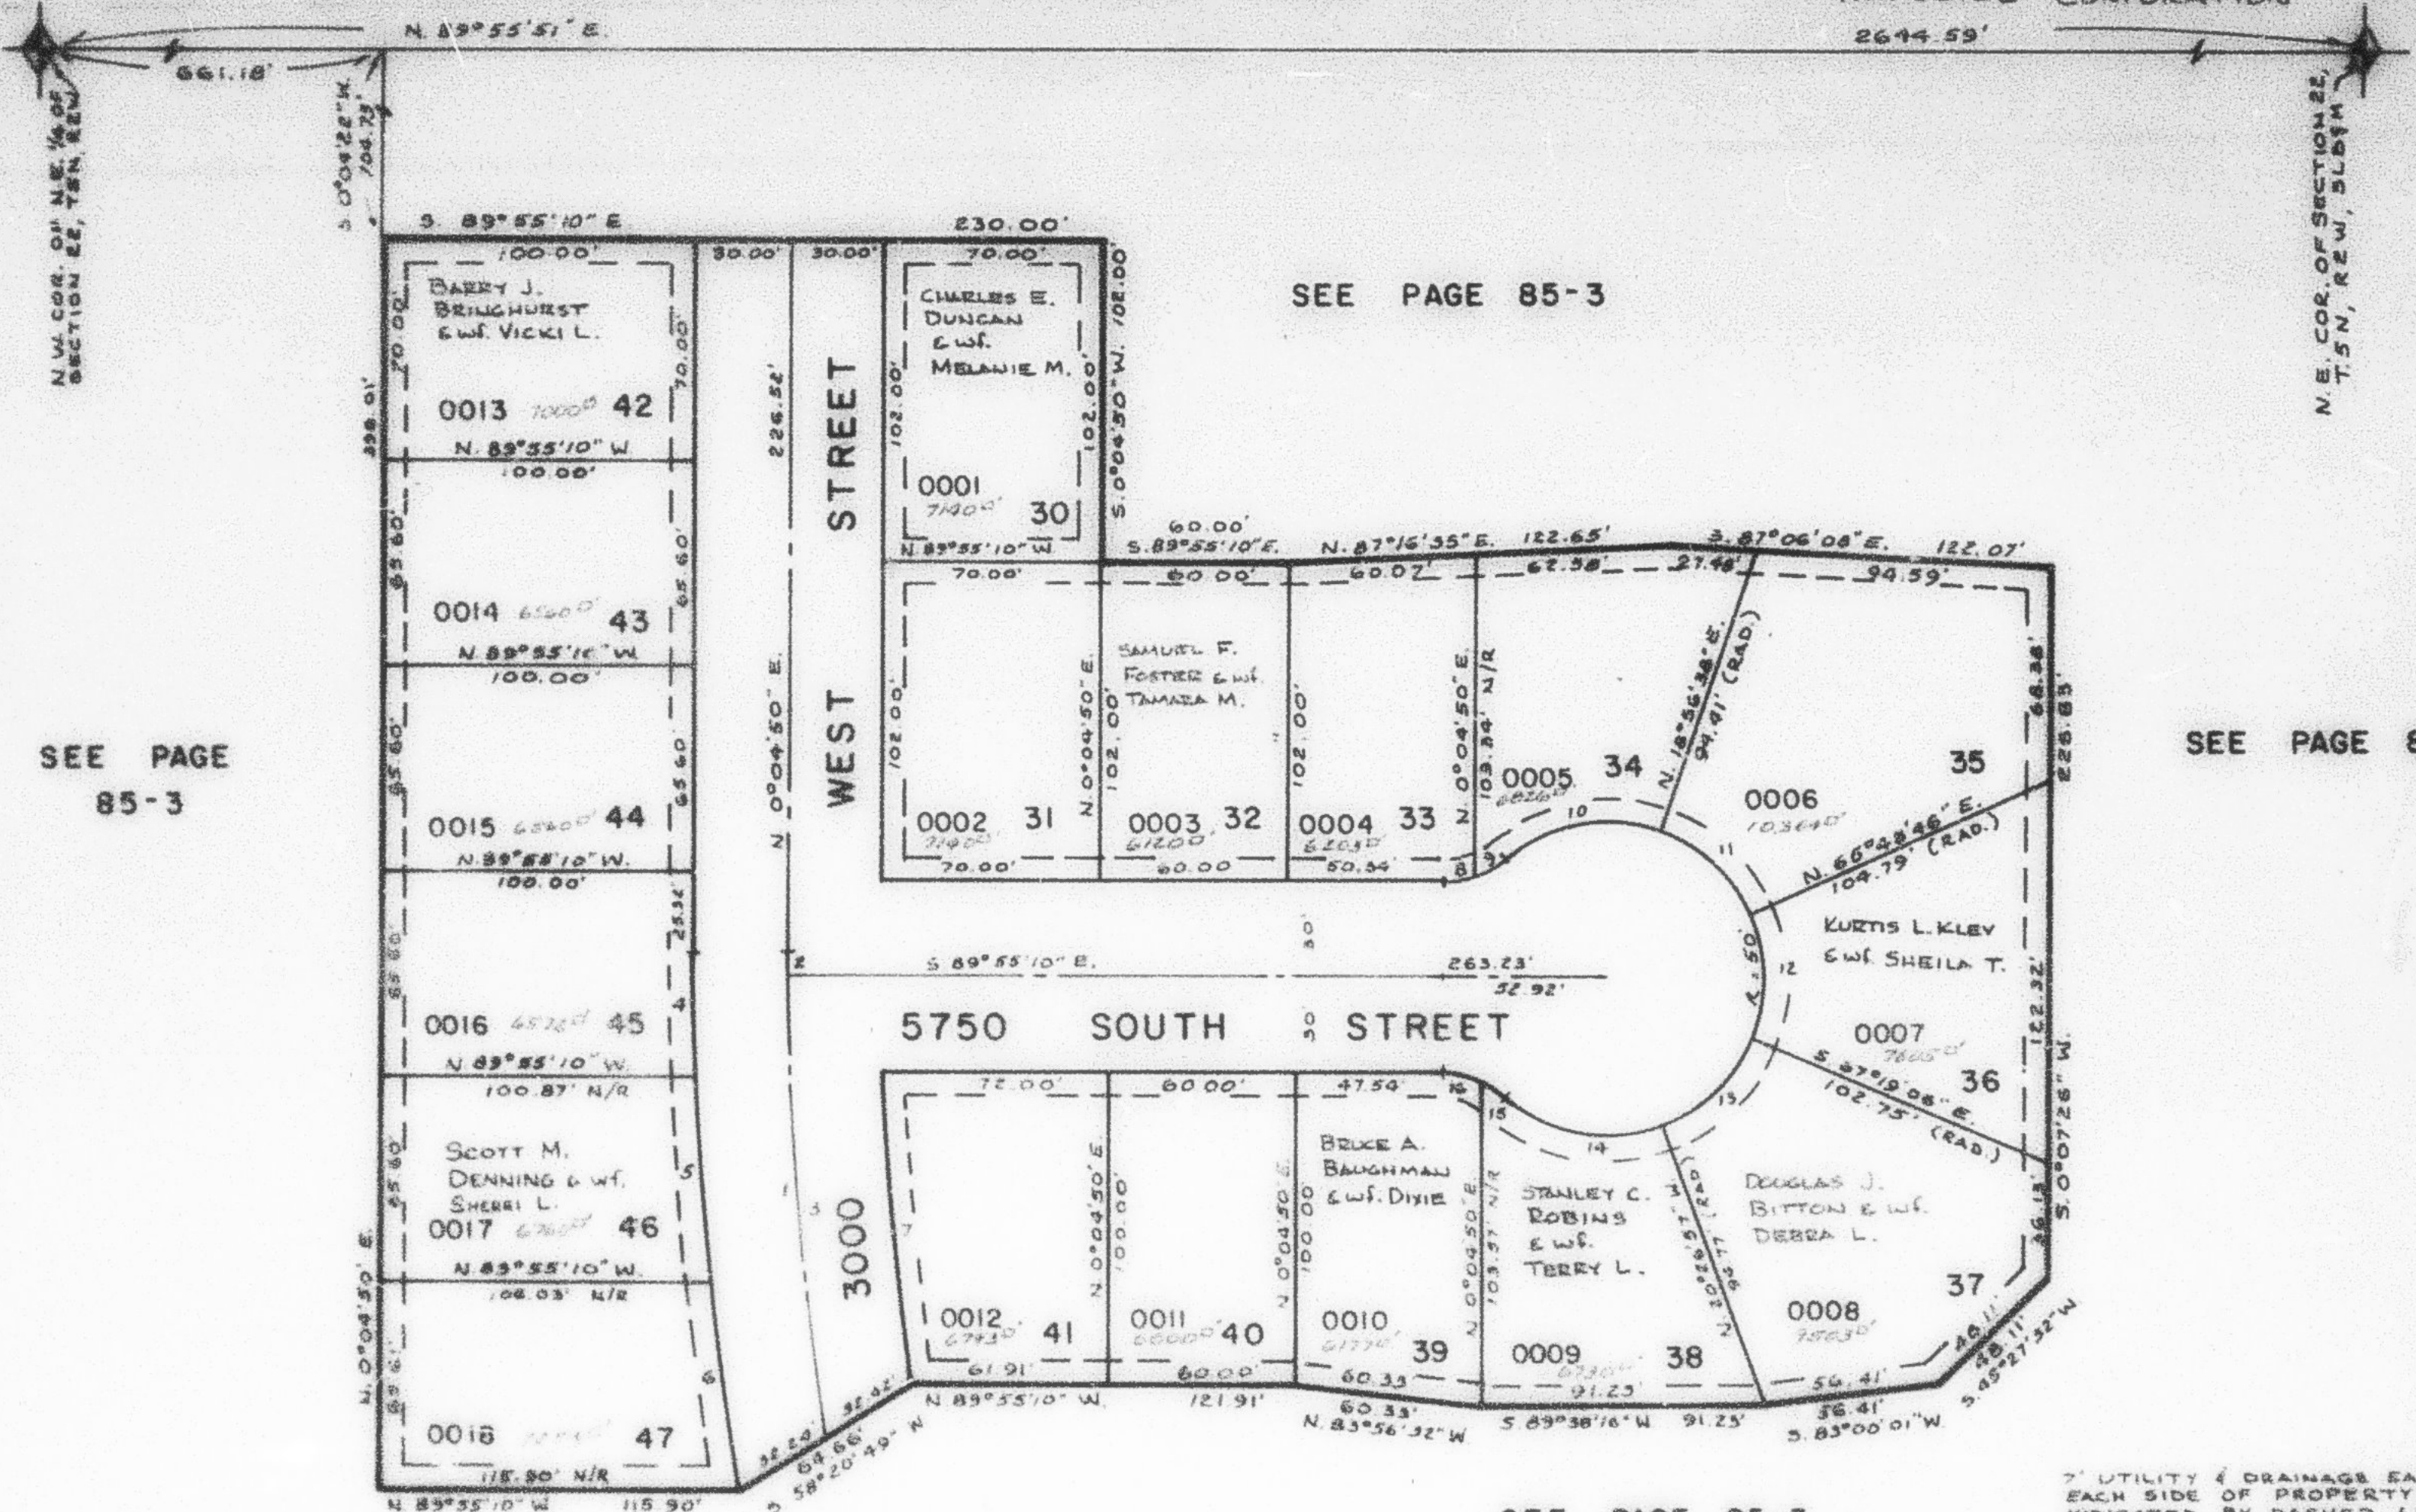

CURVE DATA

1	2	3	4	5	6	7	8
Δ: 9°51'11"	0°28'29"	9°21'42"	2°28'27"	4°02'29"	4°04'30"	6°35'58"	18°46'52"
R: 903.06'	903.06'	903.06'	933.06'	933.06'	933.06'	873.06'	30.00'
L: 155.30'	7.48'	147.82'	40.29'	65.82'	66.36'	100.56'	9.83'
LC: 155.11'	7.48'	147.82'	40.29'	65.80'	66.35'	100.51'	9.79'
S 47°56'45"E	S 0°09'24"E	S 5°05'E	S 1°09'24"E	S 4°24'52"E	S 8°28'22"E	N 5°40'47"W	S 80°41'24"W
9	10	11	12	13	14	15	16
Δ: 21°37'43"	60°16'22"	46°52'08"	46°52'08"	46°52'09"	61°56'22"	16°51'43"	24°32'52"
R: 30.00'	50.00'	50.00'	50.00'	50.00'	50.00'	30.00'	30.00'
L: 17.85'	32.60'	40.90'	40.90'	40.90'	54.05'	8.83'	12.85'
LC: 17.77'	30.21'	39.77'	39.77'	39.77'	87.46'	8.80'	12.76'
S 59°59'07"W	S 78°48'27"W	N 47°37'18"W	N 0°45'10"W	N 44°08'58"E	S 79°28'46"E	S 56°56'27"E	S 77°58'44"E

FOR COMPLETE ENG. DATA
 SEE ORG. DED. PLAT IN
 BOOK 26, PAGE 10.