


PART OF N.E. 1/4 SEC. 22, T.5N., R.2W., S.L.B. & M.
CARRIAGE PLACE SUBDIVISION NO. 3
 LOTS 30-47
 IN ROY CITY

264

TAXING UNIT 41

PREFIX 09-264

SCALE 1" = 50'

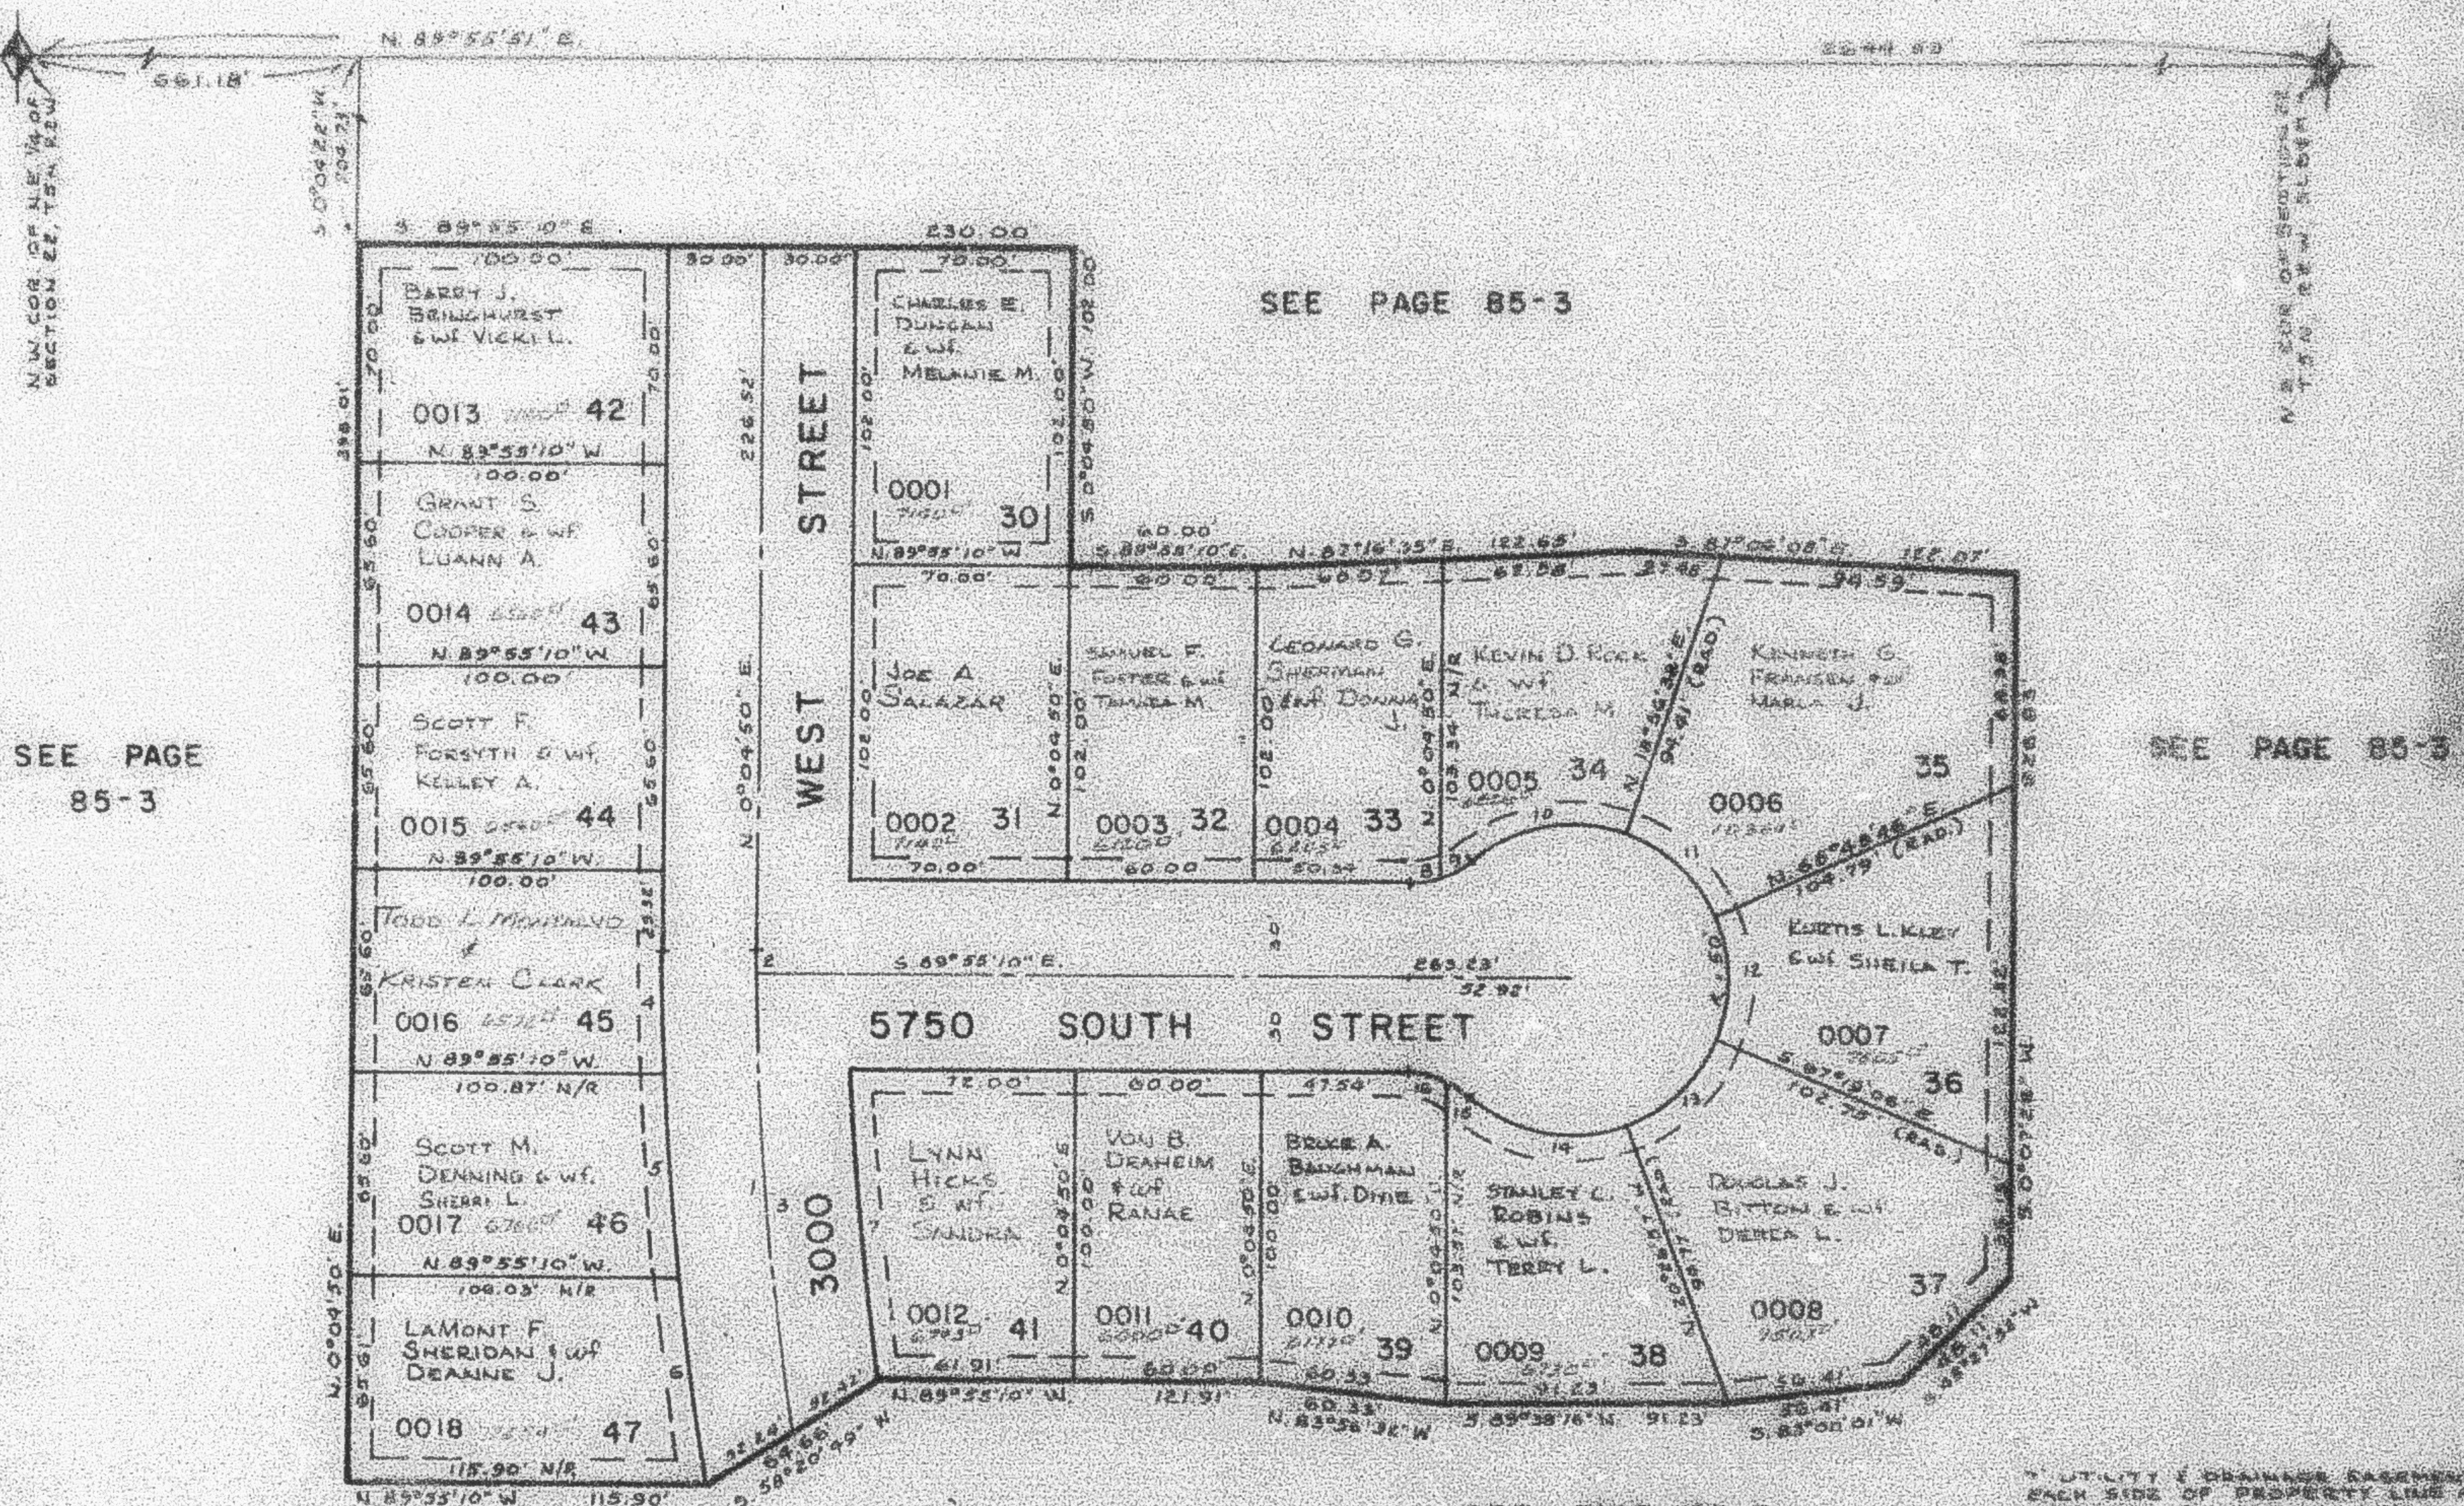

CURVE DATA

1	2	3	4	5	6	7	8
$\Delta = 3^{\circ}51'11''$	$0^{\circ}28'29''$	$0^{\circ}22'42''$	$2^{\circ}28'27''$	$1^{\circ}02'29''$	$4^{\circ}04'30''$	$6^{\circ}35'58''$	$15^{\circ}46'52''$
$R = 903.06$	903.06	903.06	903.06	903.06	903.06	903.06	903.06
$L = 155.30$	7.48	147.91	40.59	65.82	68.35	100.81	8.83
$LC = 155.11'$	7.48	147.91	40.59	65.82	68.35	100.81	8.83
$S. 4^{\circ}50'45'' E.$	$S. 0^{\circ}02'24'' E.$	$S. 5^{\circ}02' E.$	$S. 1^{\circ}09'24'' E.$	$S. 2^{\circ}24'52'' E.$	$S. 8^{\circ}28'22'' E.$	$N. 5^{\circ}40'47'' W.$	$S. 80^{\circ}41'24'' W.$
9	10	11	12	13	14	15	16
$\Delta = 22^{\circ}37'43''$	$60^{\circ}16'22''$	$46^{\circ}52'08''$	$46^{\circ}52'08''$	$46^{\circ}52'08''$	$61^{\circ}26'22''$	$16^{\circ}51'43''$	$24^{\circ}32'52''$
$R = 30.00$	30.00	30.00	30.00	30.00	30.00	30.00	30.00
$L = 17.85$	22.60	40.90	40.90	40.90	38.08	8.83	12.88
$LC = 17.77'$	22.60	39.77	39.77	39.77	37.48	8.83	12.78
$S. 39^{\circ}59'07'' W.$	$S. 70^{\circ}48'22'' W.$	$N. 47^{\circ}37'18'' W.$	$N. 47^{\circ}37'18'' W.$	$N. 47^{\circ}37'18'' W.$	$S. 75^{\circ}28'46'' E.$	$S. 56^{\circ}56'27'' E.$	$S. 77^{\circ}56'42'' E.$

* UTILITY Easements, easements each side of property line as indicated by dashed lines, except as otherwise shown.

FOR COMPLETE CURVE DATA SEE CURVE DATA PLAT IN BOOK 22, PAGE 16