


PART OF N.E. 1/4 SEC. 22, T.5N., R.2W., S.L.B.M.
CARRIAGE PLACE SUBDIVISION NO. 3
 LOTS 30-47
 IN ROY CITY

TAXING UNIT: 41

PREFIX 00-254

SCALE 1" = 50'

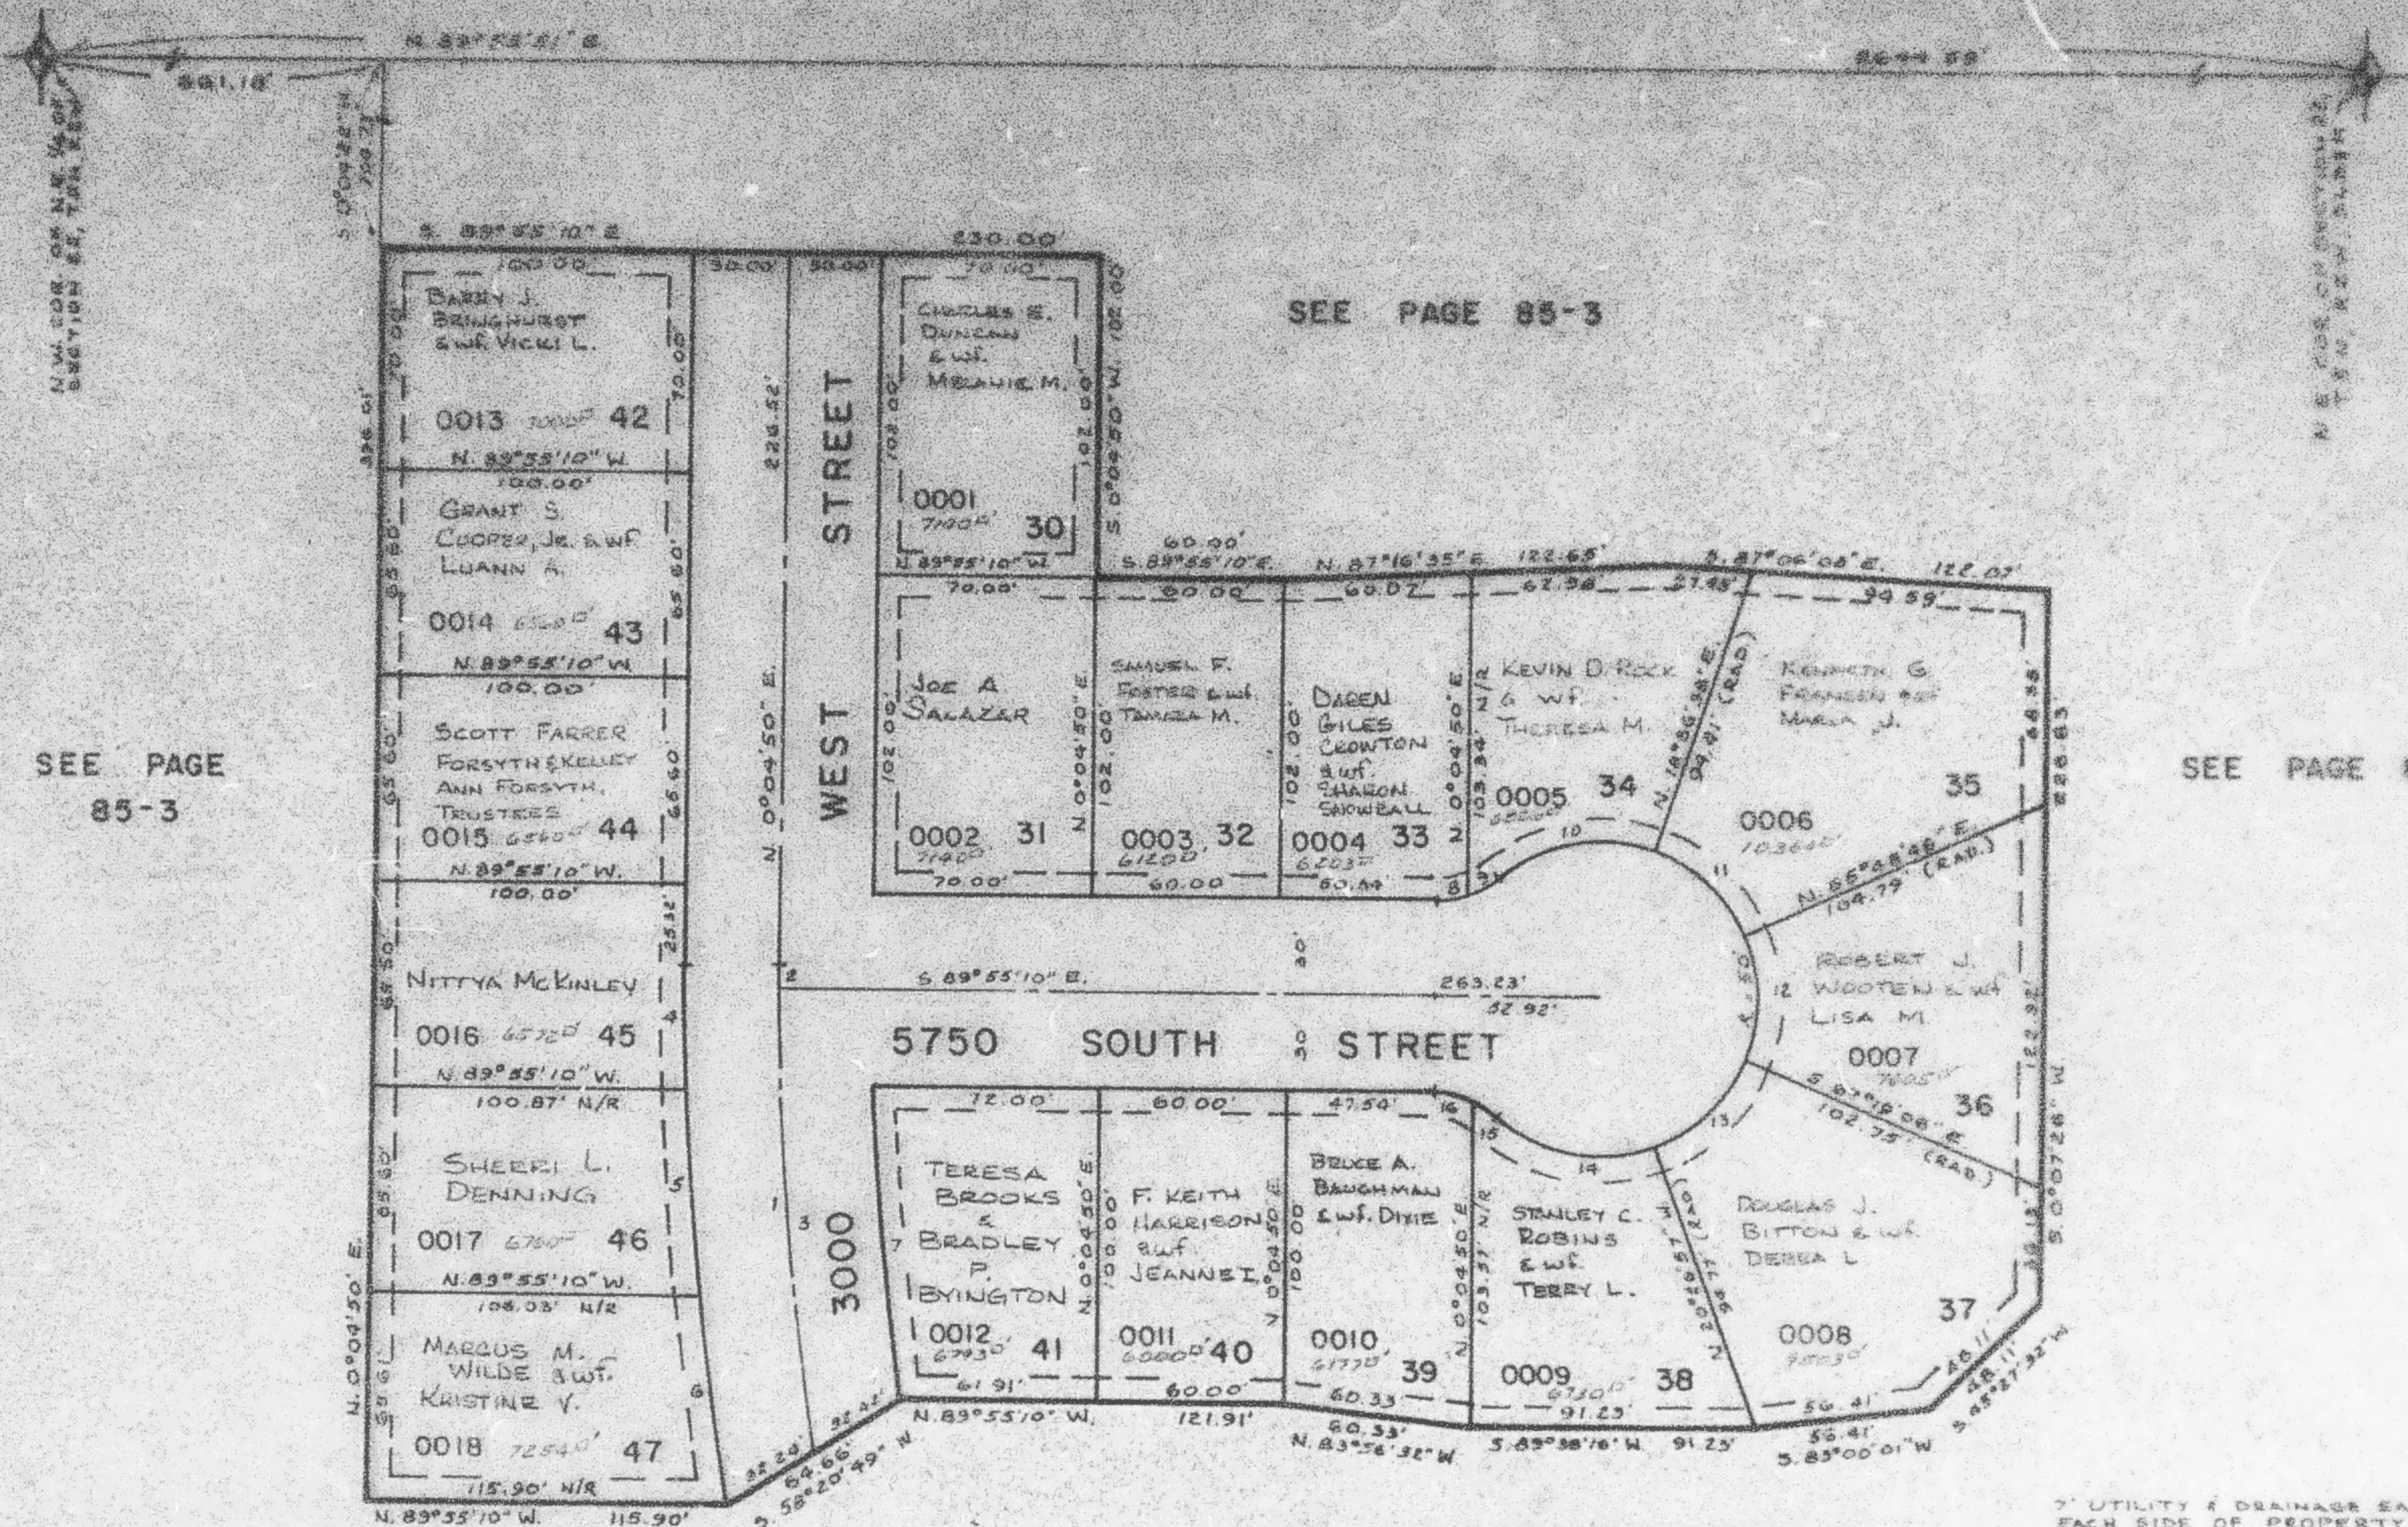

SEE PAGE
85-3

SEE PAGE 85-3

CURVE DATA

SEE PAGE 85-3

1	2	3	4	5	6	7	8
$\Delta = 3^{\circ}51'11''$	$0^{\circ}28'29''$	$3^{\circ}22'42''$	$2^{\circ}28'27''$	$4^{\circ}02'29''$	$4^{\circ}04'30''$	$6^{\circ}35'58''$	$18^{\circ}46'52''$
$R = 903.06'$	$903.06'$	$903.06'$	$933.06'$	$933.06'$	$933.06'$	$873.06'$	$30.00'$
$L = 155.30'$	$7.48'$	$147.82'$	$40.29'$	$65.82'$	$66.36'$	$100.56'$	$9.83'$
$LC = 155.11'$	$7.48'$	$147.65'$	$40.29'$	$66.80'$	$66.35'$	$100.51'$	$9.75'$
$S. 4^{\circ}50'45'' E.$	$S. 0^{\circ}09'24'' E.$	$S. 5^{\circ}05' E.$	$S. 1^{\circ}09'24'' E.$	$S. 4^{\circ}24'52'' E.$	$S. 6^{\circ}28'22'' E.$	$N. 5^{\circ}40'47'' W.$	$S. 80^{\circ}41'24'' W.$
9	10	11	12	13	14	15	16
$\Delta = 22^{\circ}37'43''$	$60^{\circ}16'22''$	$46^{\circ}52'08''$	$46^{\circ}52'08''$	$46^{\circ}52'09''$	$61^{\circ}56'22''$	$60^{\circ}51'43''$	$24^{\circ}32'52''$
$R = 30.00'$	$50.00'$	$50.00'$	$50.00'$	$50.00'$	$50.00'$	$30.00'$	$30.00'$
$L = 11.85'$	$32.60'$	$40.90'$	$40.90'$	$40.90'$	$54.05'$	$8.83'$	$12.85'$
$LC = 11.77'$	$50.21'$	$39.77'$	$39.77'$	$39.77'$	$57.46'$	$8.80'$	$12.78'$
$S. 59^{\circ}59'07'' W.$	$S. 78^{\circ}48'27'' W.$	$N. 47^{\circ}37'18'' W.$	$N. 0^{\circ}45'10'' W.$	$N. 46^{\circ}06'58'' E.$	$S. 79^{\circ}28'46'' E.$	$S. 56^{\circ}56'27'' E.$	$S. 77^{\circ}38'44'' E.$

FOR COMPLETE ENG. DATA
 SEE ORIG. DEED PLAT IN
 BOOK 25, PAGE 18.