


PART OF N.E. 1/4 SEC. 22, T.5N., R.2W., S.L.B. & M.
CARRIAGE PLACE SUBDIVISION NO. 3
 LOTS 30-47
 IN ROY CITY

264

TAXING UNIT 41

PREFIX 09-264

SCALE 1" = 50'

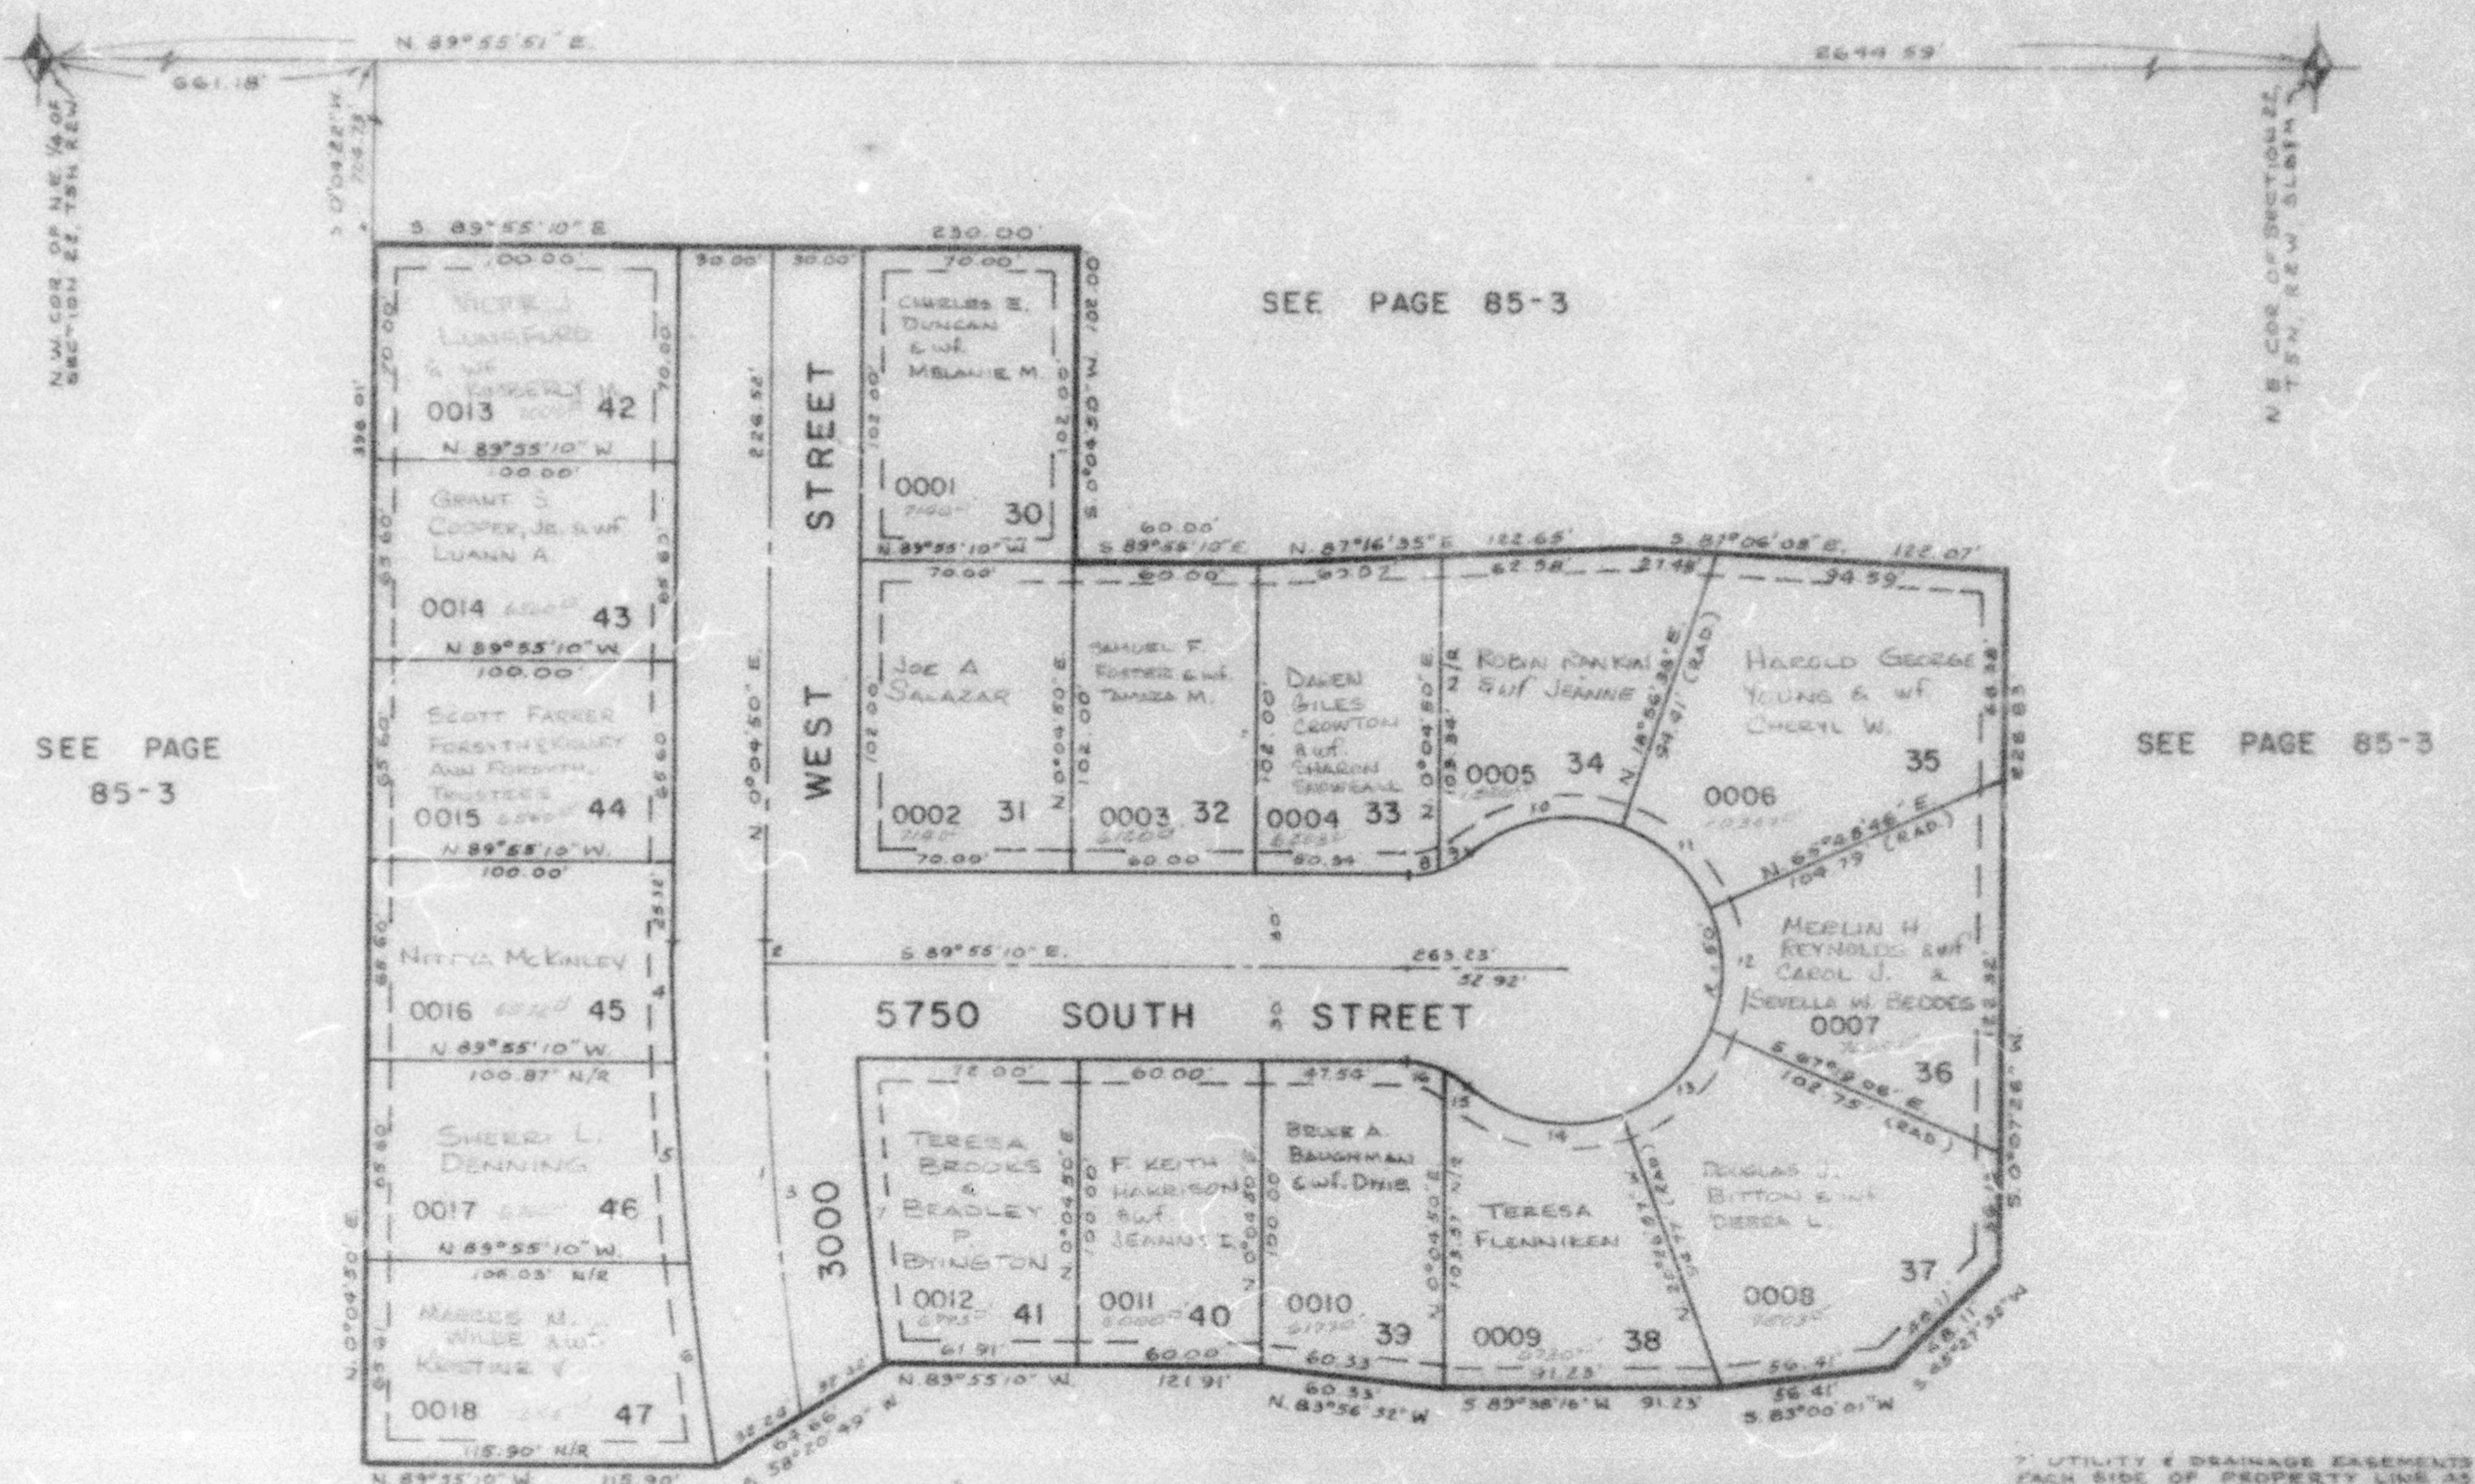

CURVE DATA

1	2	3	4	5	6	7	8
$\Delta = 3^{\circ}51'11''$	$0^{\circ}28'29''$	$4^{\circ}22'42''$	$2^{\circ}28'21''$	$4^{\circ}02'29''$	$4^{\circ}04'30''$	$6^{\circ}35'58''$	$1^{\circ}46'52''$
R = 903.06'	903.06'	903.06'	923.06'	933.06'	933.06'	873.06'	30.00'
L = 55.30'	7.48'	147.82'	40.29'	65.82'	66.36'	100.51'	5.83'
LC = 55.11'	7.48'	147.82'	40.29'	65.82'	66.36'	100.51'	5.79'
S. 4^{\circ}50'45'' E.	S. 0^{\circ}09'24'' E.	S. 5^{\circ}05' E.	S. 1^{\circ}09'24'' E.	S. 4^{\circ}24'52'' E.	S. 8^{\circ}28'21'' E.	N. 5^{\circ}40'47'' W.	S. 8^{\circ}41'24'' W.
9	10	11	12	13	14	15	16
$\Delta = 22^{\circ}37'43''$	$60^{\circ}6'23''$	$46^{\circ}52'06''$	$46^{\circ}52'08''$	$46^{\circ}52'09''$	$61^{\circ}56'22''$	$16^{\circ}51'43''$	$24^{\circ}12'52''$
R = 30.00'	30.00'	30.00'	30.00'	30.00'	30.00'	30.00'	30.00'
L = 17.85'	32.60'	40.90'	40.90'	40.90'	34.05'	8.83'	12.85'
LC = 17.77'	30.21'	39.77'	39.77'	39.77'	37.46'	5.80'	12.76'
S. 39^{\circ}59'07'' W.	S. 73^{\circ}46'27'' W.	N. 87^{\circ}37'18'' W.	N. 0^{\circ}45'10'' W.	N. 46^{\circ}08'58'' E.	S. 79^{\circ}29'46'' E.	S. 56^{\circ}56'27'' E.	S. 77^{\circ}38'44'' E.

7' UTILITY & DRAINAGE EASEMENTS
 EACH SIDE OF PROPERTY LINE AS
 INDICATED BY DASHED LINES
 EXCEPT AS OTHERWISE SHOWN

FOR COMPLETE ENG. DATA
 SEE ORG. DED. PLAT IN
 BOOK 28, PAGE 16.